



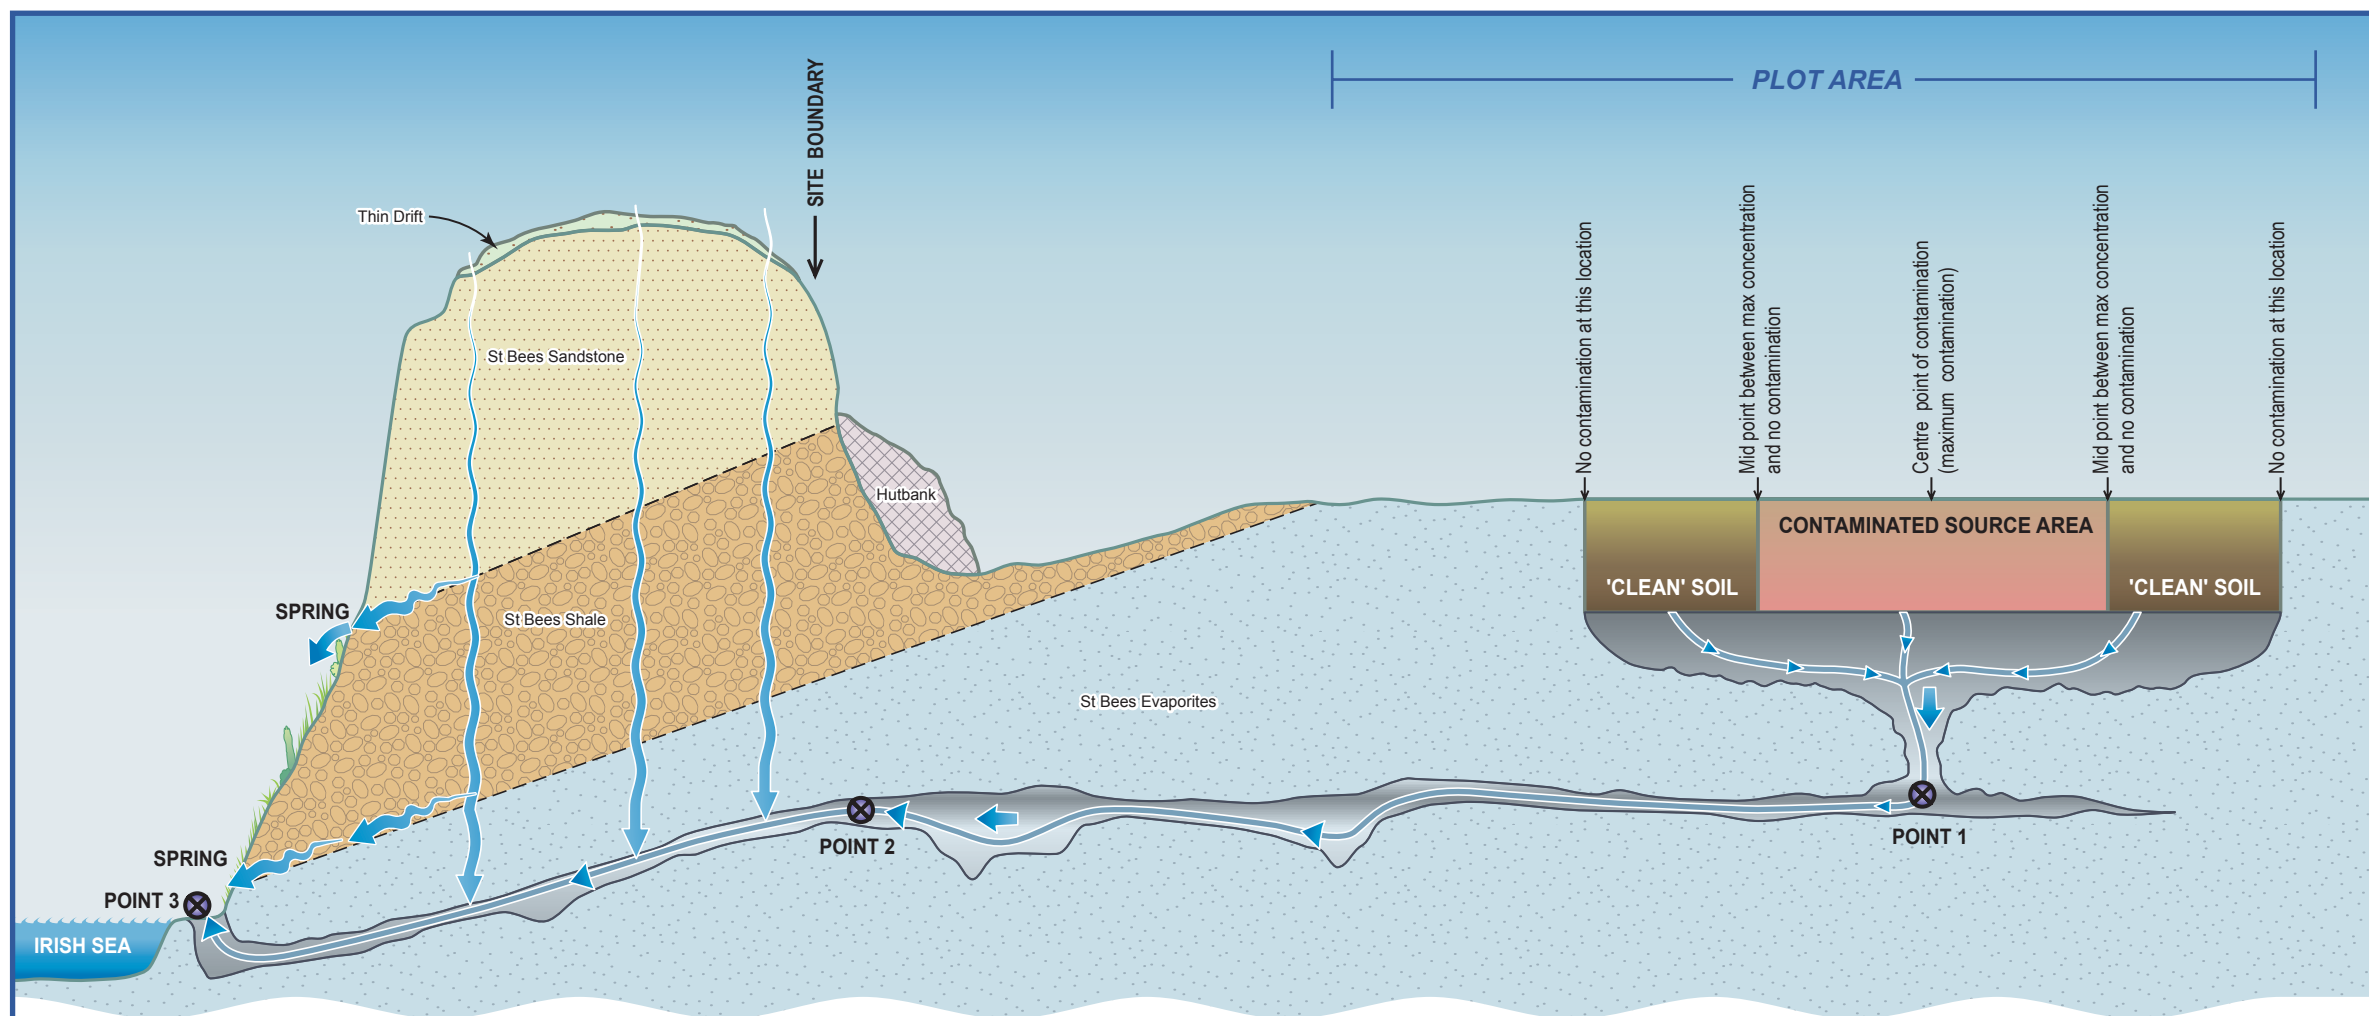

CROSS SECTION

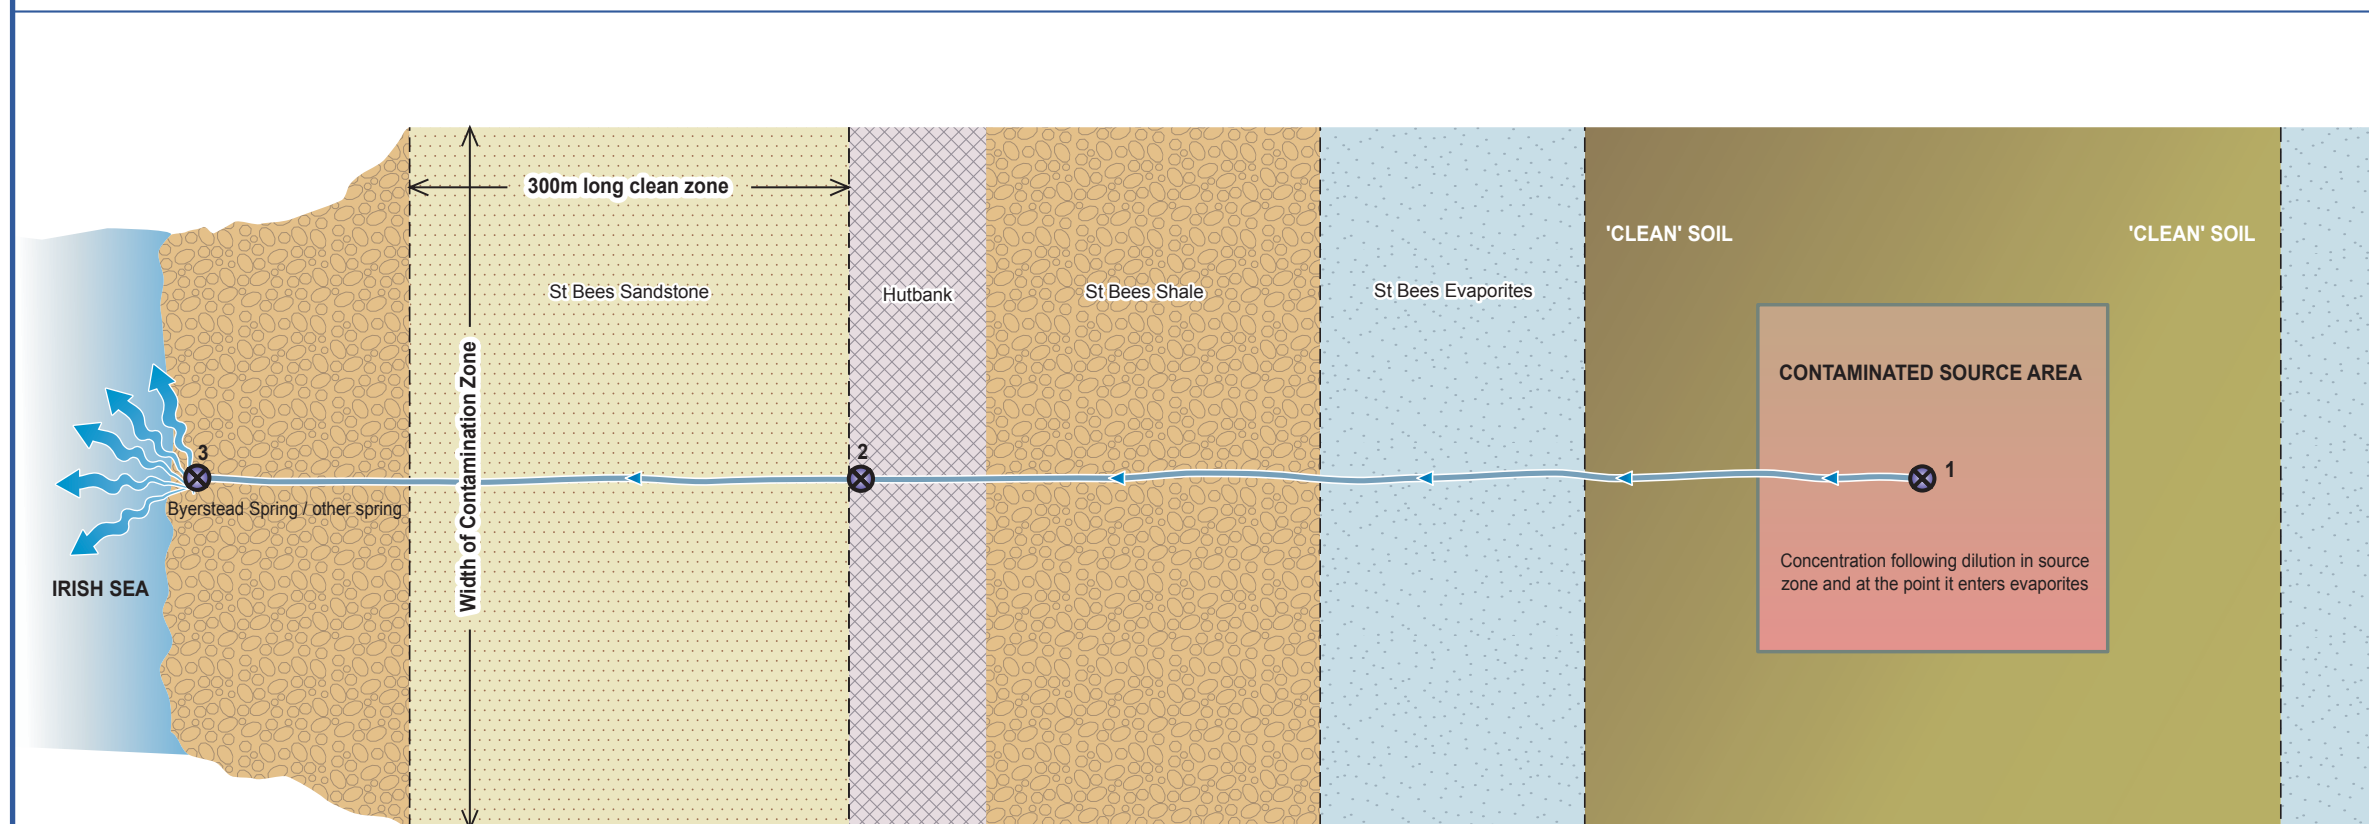

PLAN

Title	CONTROLLED WATERS MODELLING CONCEPTUAL DIAGRAM		
Location	WHITEHAVEN, CUMBRIA		
Client	RHODIA		
URS	App'd:	Drawn:	Date:
	ARD	RH	MAY 2007
			Ref:
			ARD/SQ/MCH
	Scale:	Job No:	
	AS SHOWN	44320215	
	Drg. Size:	APPENDIX G	
	A4	FIGURE 2	