



No.	Location
1	Garage
2	Oil/Petrol trap
3	Gas skids
4	Material compound
5	Offices
6	Engineering workshop
7	Acid storage tanks
8	Anime plant
9	Cement tanks
10	Former clinker store and disribution centre
11	Pavillion
12	UFEX landfill and former football pitch
13	Gatehouse
14	Weigh bridge
15	Transport office
16	Tanker washing and lorry park

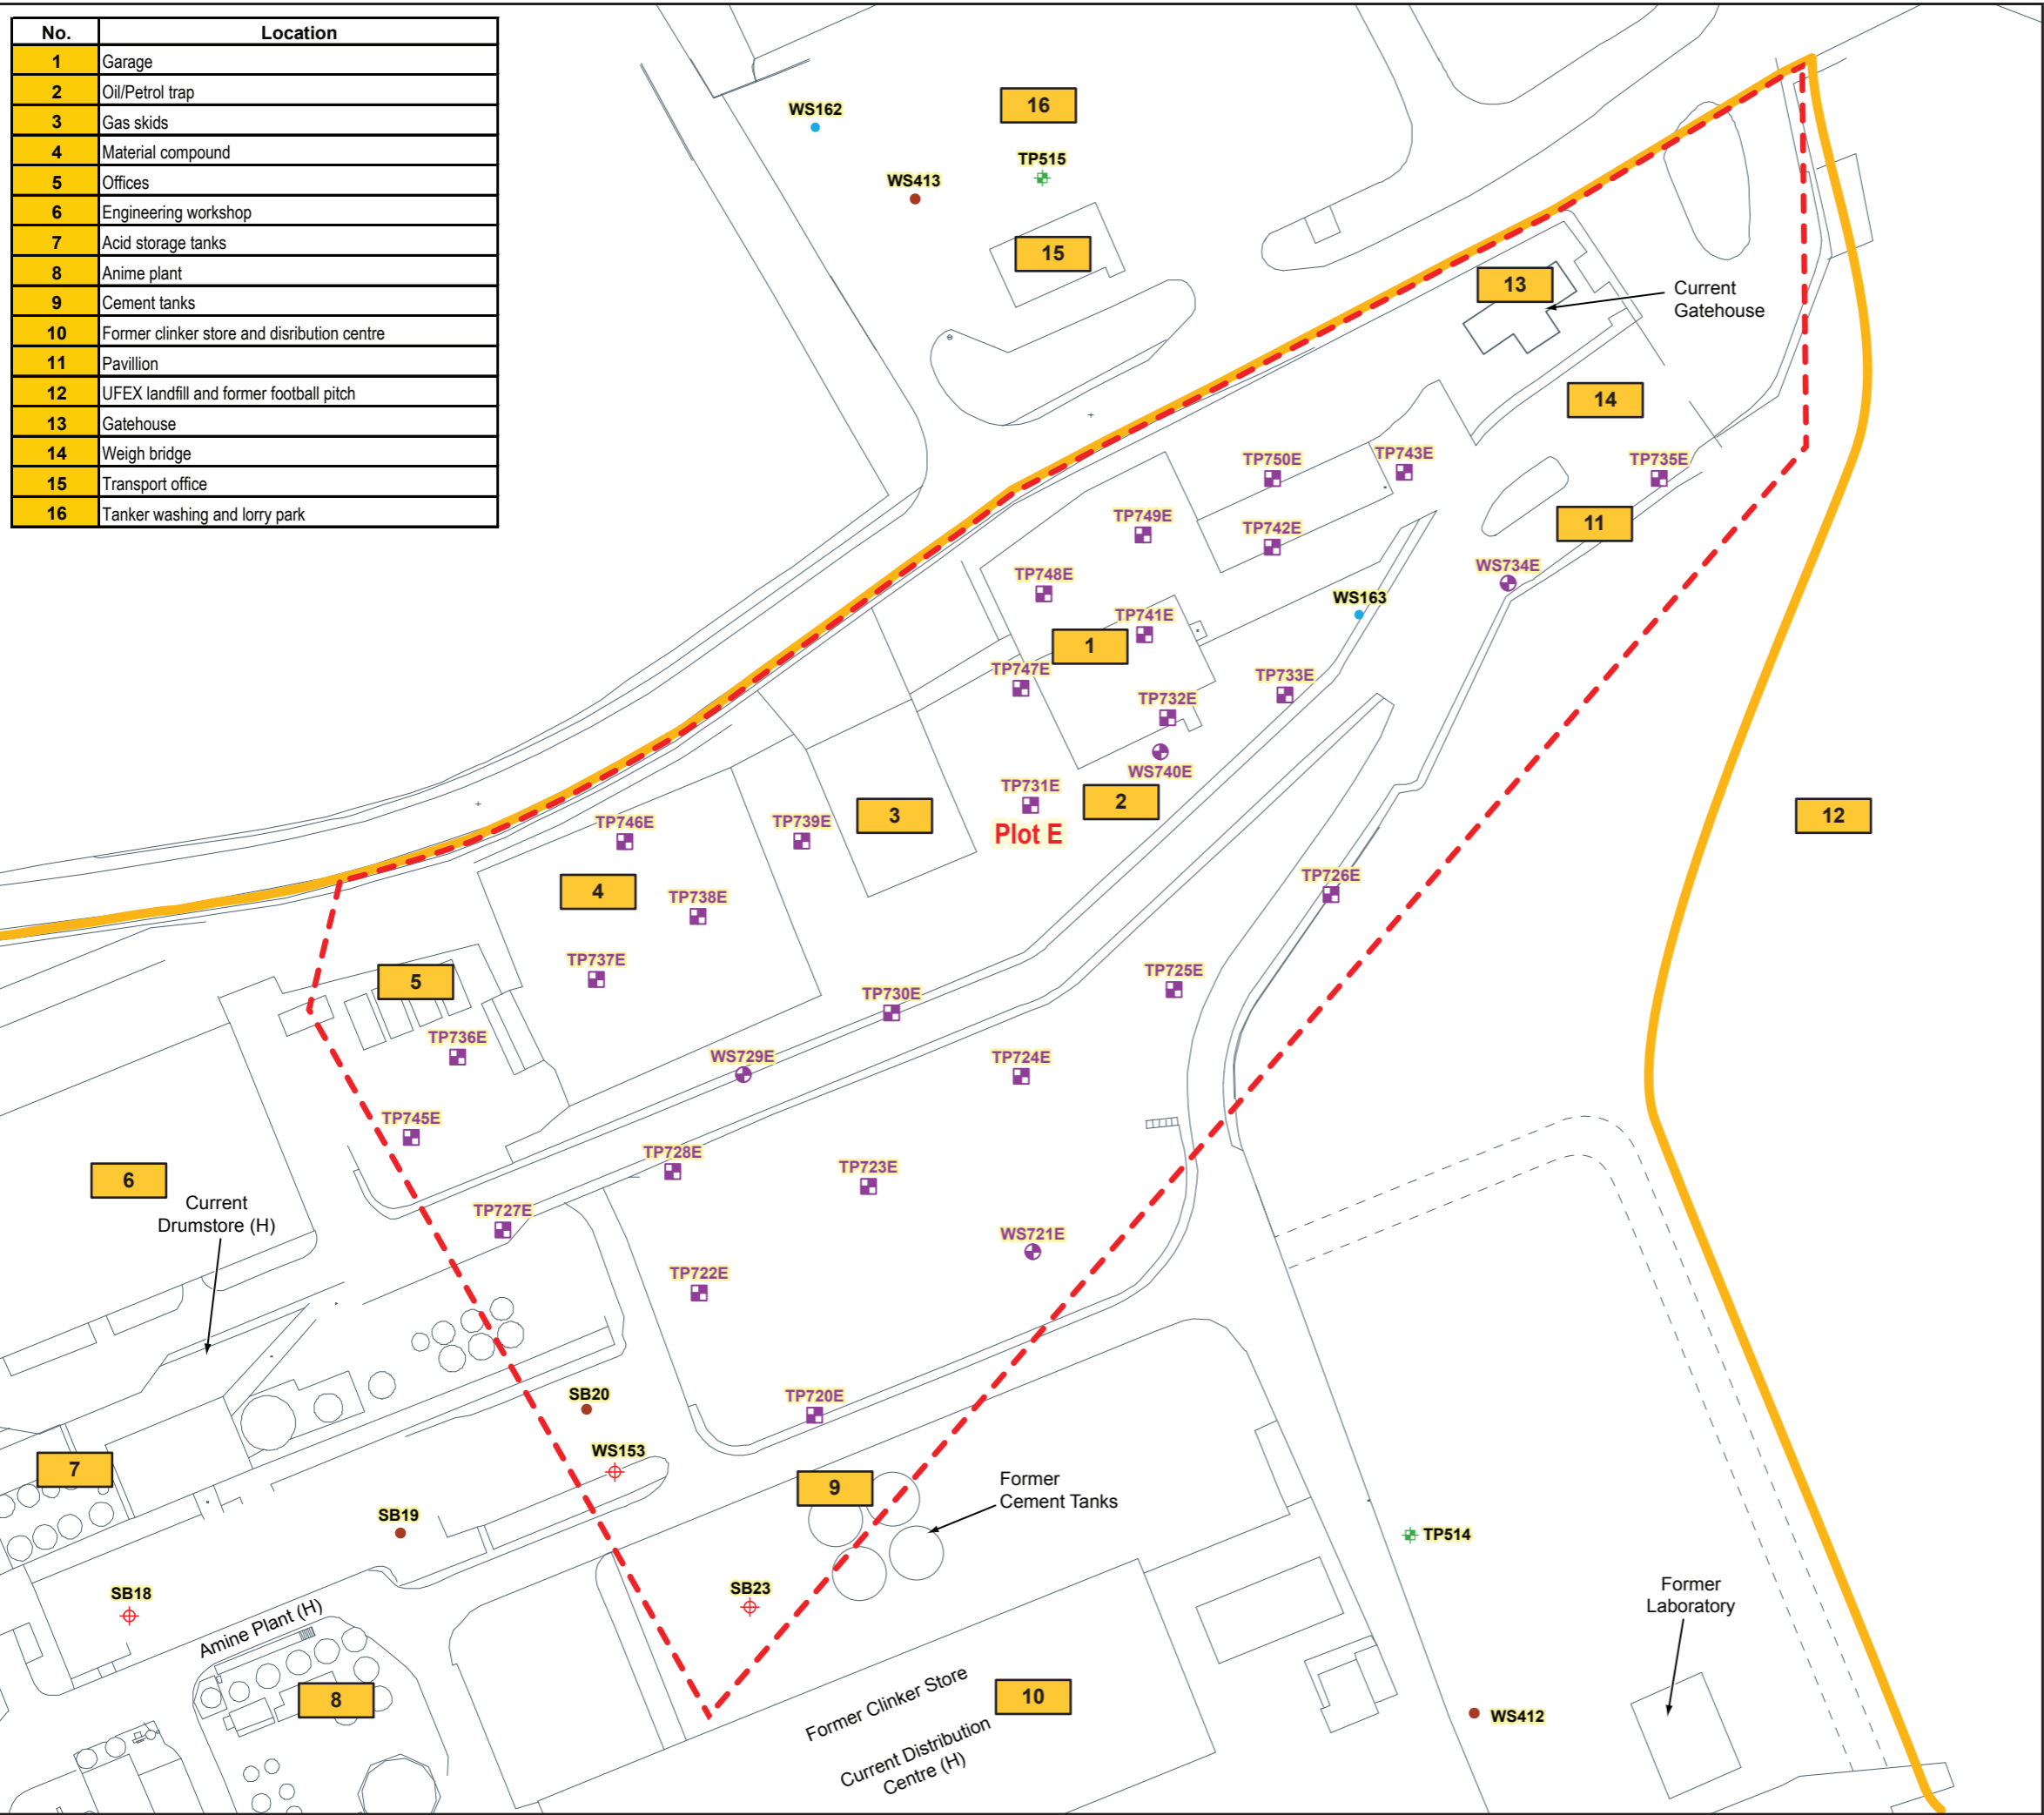

Investigation locations	
	Soil Boring with Monitoring Well
	Trial Pit
Historic/Existing Investigation locations	
	Backfilled Borehole
	Trial Pit
	Shallow Monitoring Well
	Asbestos sample (Marchon Tip Assessment)
	Ufex Sample (Ufex Landfill Assessment)
	Backfilled Borehole
	Deep Monitoring Well
	Surface Water Sample
	Trial Pit
	Well
	Gas Monitoring Well (Hutbank Landfill Assessment)

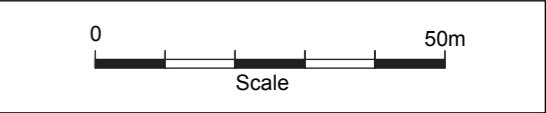

Based upon an Ordnance Survey map with the permission of the Controller of Her Majesty's Stationery Office. Crown copy right reserved. Licence No. AL 100017812

Title	HISTORICAL LAYOUT OF PLOT E		
Location	WHITEHAVEN, CUMBRIA		
Client	RHODIA		
	App'd:	Drawn:	Date:
	ARD	SQ	MAY 2007
			Ref:
			LB/SQ/MCH
	Scale:	Job No:	
	AS SHOWN	44320215	
	Drg. Size:		
	A3	FIGURE 3	