



No.	Location
1	Dye / perfume shed
2	Above ground storage tanks
3	Offices
4	Tarmac car park
5	Dye shed
6	Formalin storage

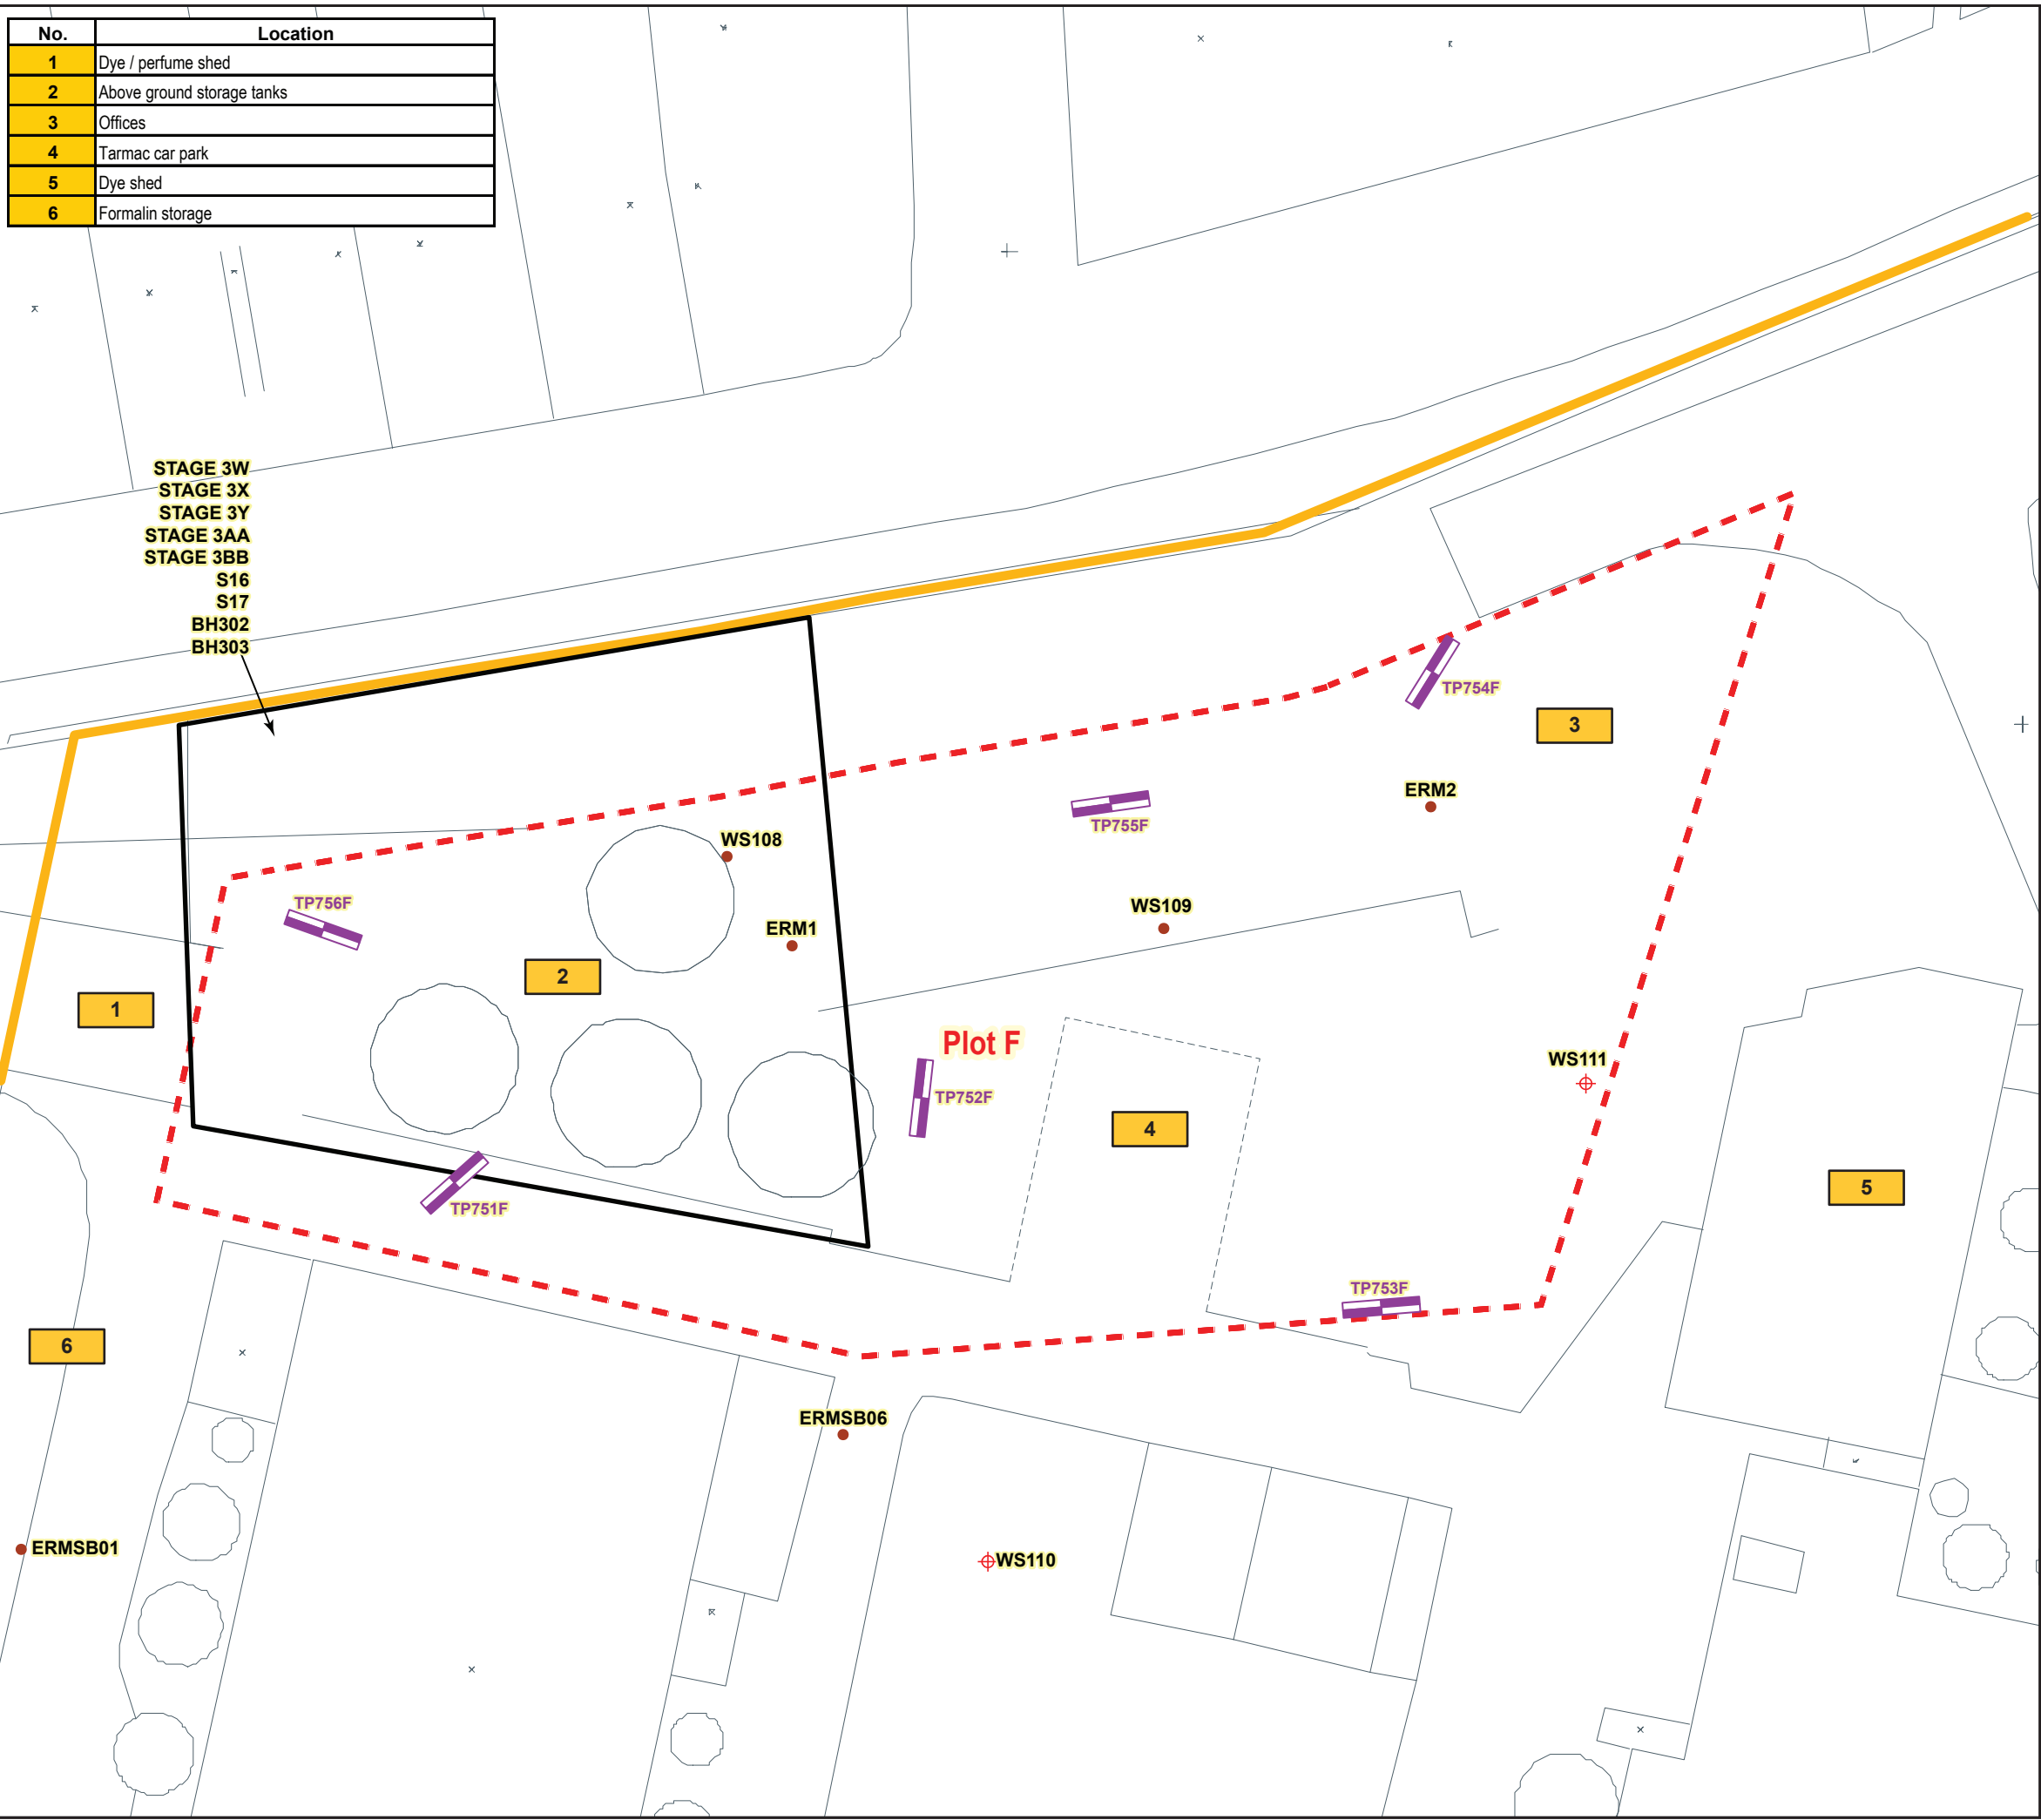

Investigation locations	
	Trial Pit
	Site Boundary
	Previous Remediation Area
Historic/Existing Investigation locations	
	Backfilled Borehole
	Trial Pit
	Shallow Monitoring Well
	Asbestos sample (Marchon Tip Assessment)
	Ufex Sample (Ufex Landfill Assessment)
	Backfilled Borehole
	Deep Monitoring Well
	Surface Water Sample
	Trial Pit
	Well
	Gas Monitoring Well (Hutbank Landfill Assessment)

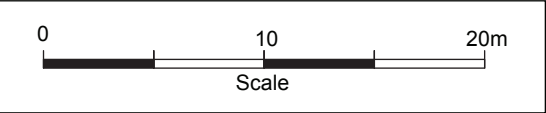

Based upon an Ordnance Survey map with the permission of the Controller of Her Majesty's Stationery Office. Crown copy right reserved. Licence No. AL 100017812

Title	HISTORICAL LAYOUT OF PLOT F		
Location	WHITEHAVEN, CUMBRIA		
Client	RHODIA		
	App'd:	Drawn:	Date:
	ARD	SQ	MAY 2007
			Ref:
			LB/SQ/MCH
	Scale:	Job No:	
	AS SHOWN	44320215	
	Drg. Size:	FIGURE 3	
	A3		