


No.	Location
1	Ethoxylation plant
2	Cooling towers
3	Acid storage tanks
4	Fire water basin
5	Fire pump house
6	Catchpit

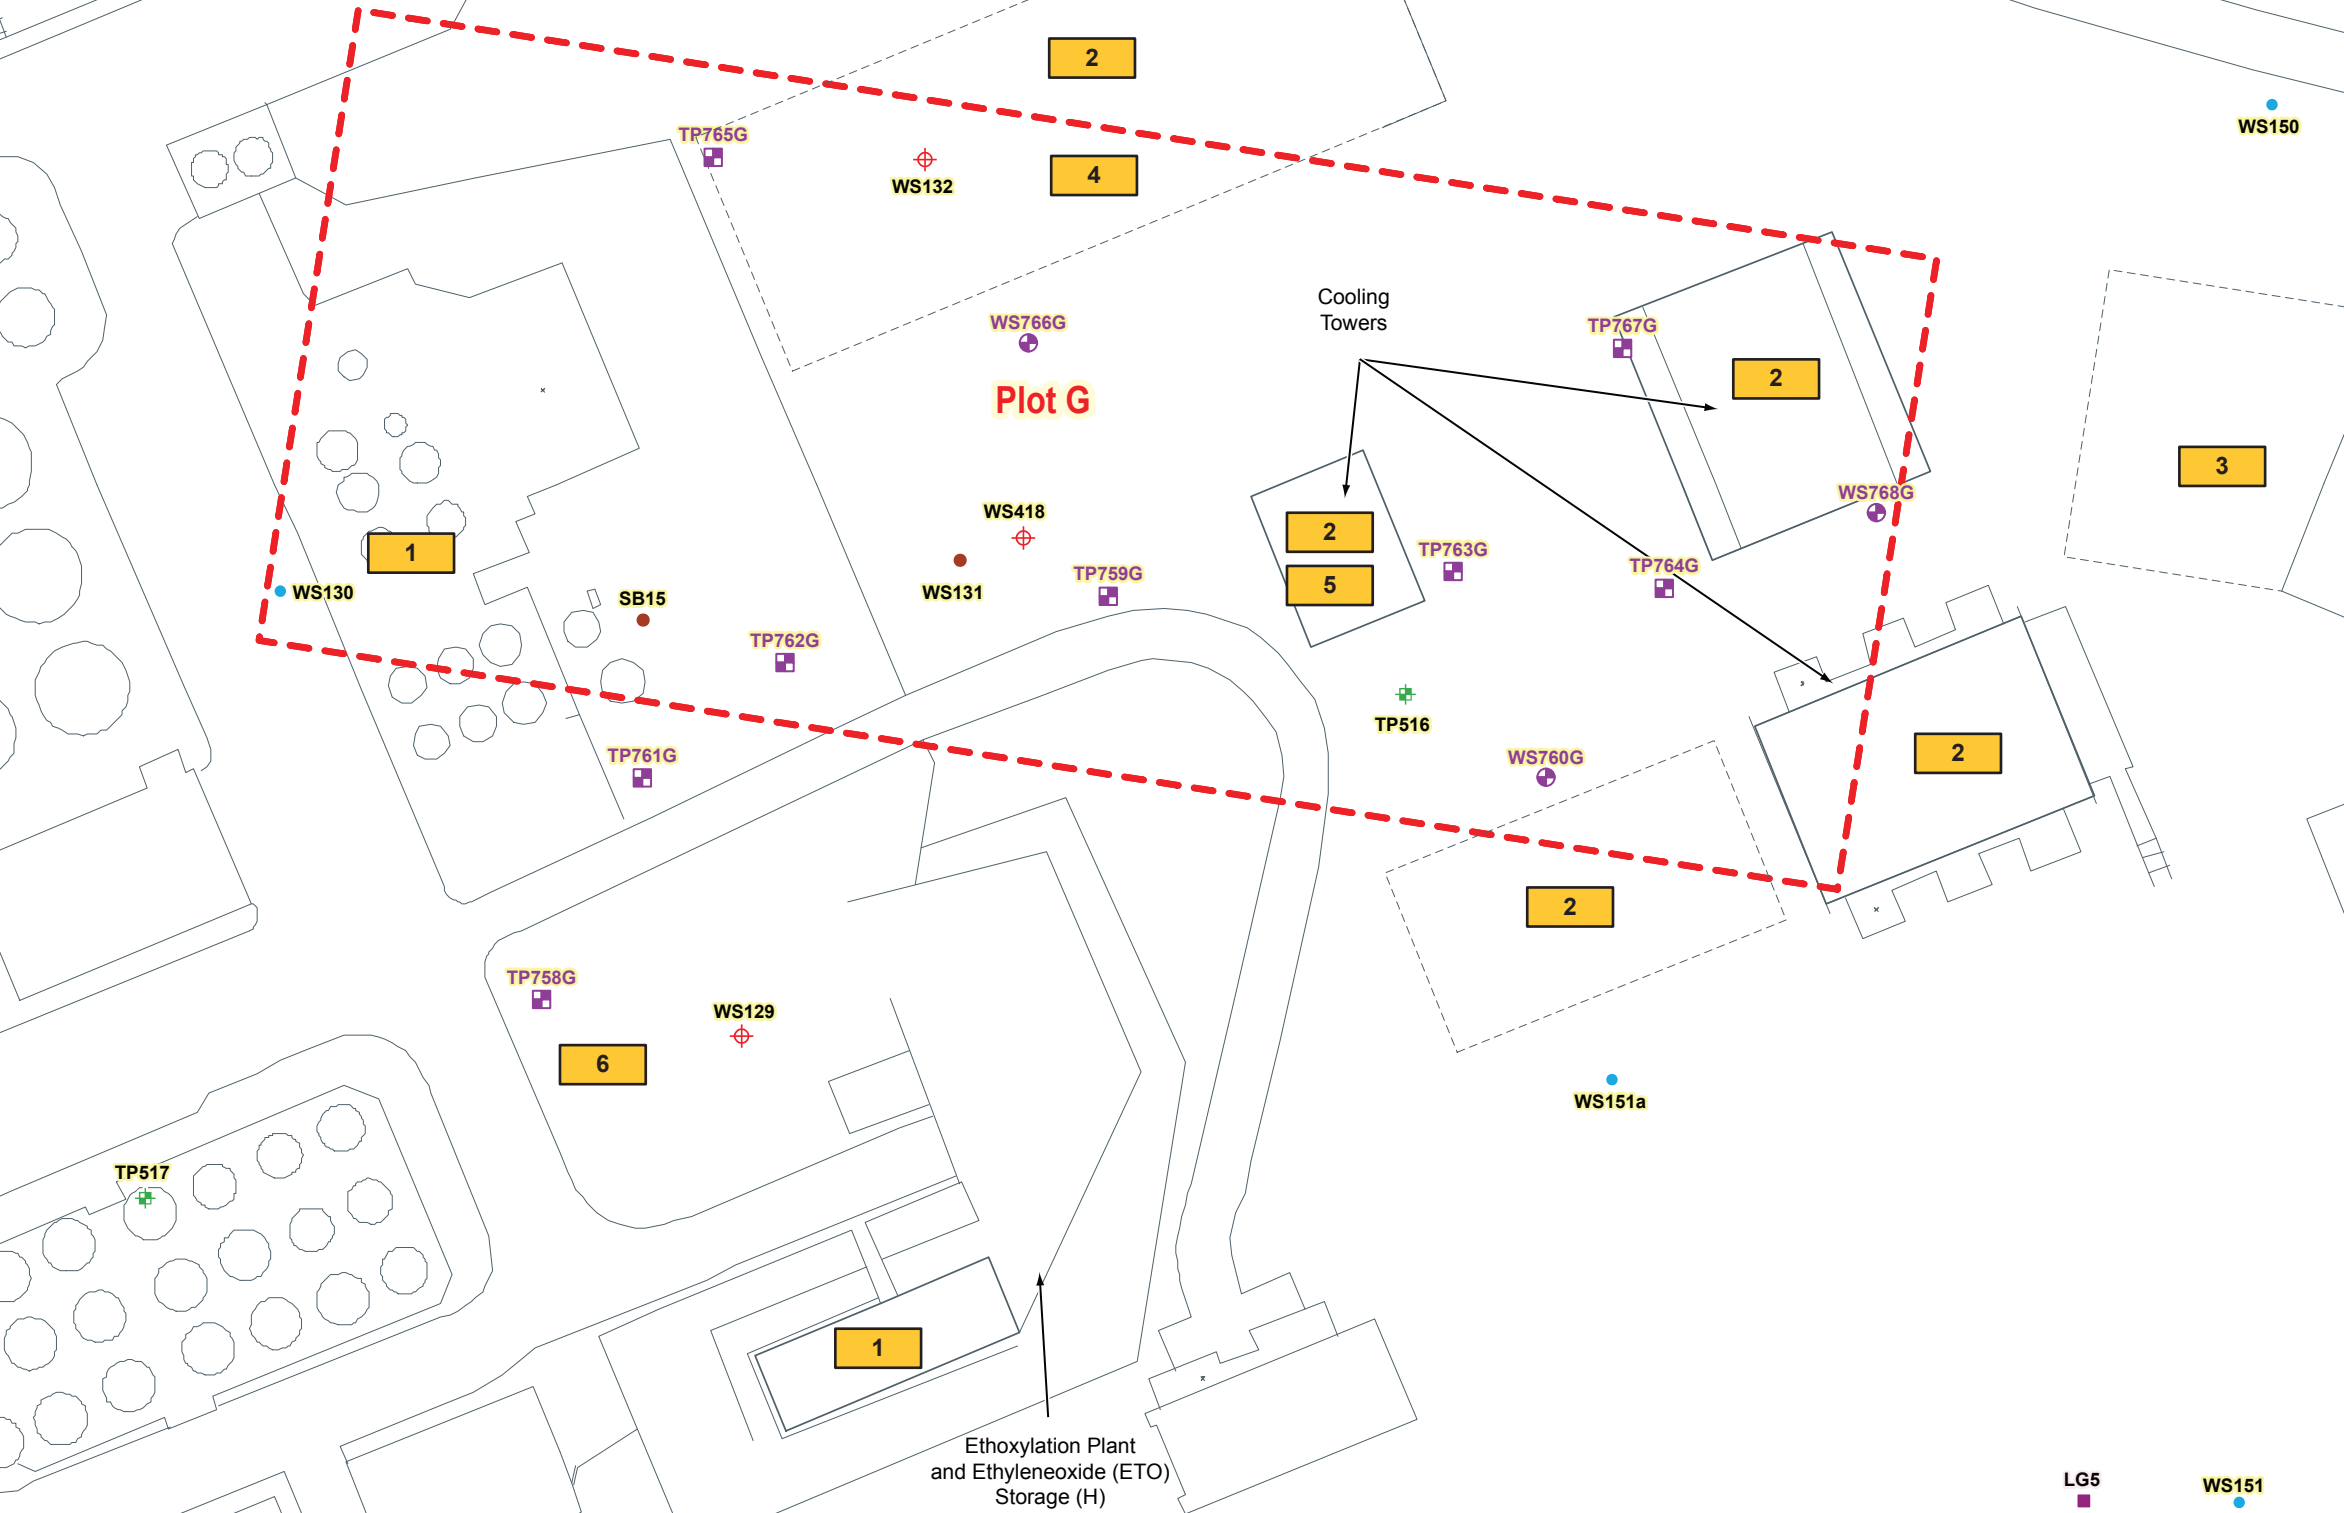

Investigation locations

Soil Boring with Monitoring Well

Trial Pit

Site Boundary

Historic/Existing Investigation locations

Backfilled Borehole

Trial Pit

Shallow Monitoring Well

Asbestos sample
(Marchon Tip Assessment)

Ufex Sample
(Ufex Landfill Assessment)


Backfilled Borehole

Deep Monitoring Well

Surface Water Sample

Trial Pit

Well

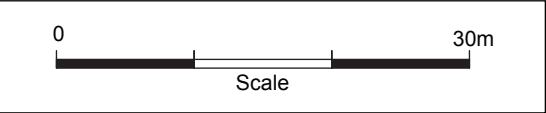

Based upon an Ordnance Survey map with the permission of the Controller of Her Majesty's Stationery Office. Crown copy right reserved. Licence No. AL 100017812

Title

HISTORICAL LAYOUT OF PLOT G

Location

WHITEHAVEN, CUMBRIA

Client

RHODIA

App'd:	Drawn:	Date:
ARD	SQ	MAY 2007
		Ref:
		LB/SQ/MCH
Scale:	Job No:	
AS SHOWN	44320215	
Drg. Size:	FIGURE 3	
A3		