



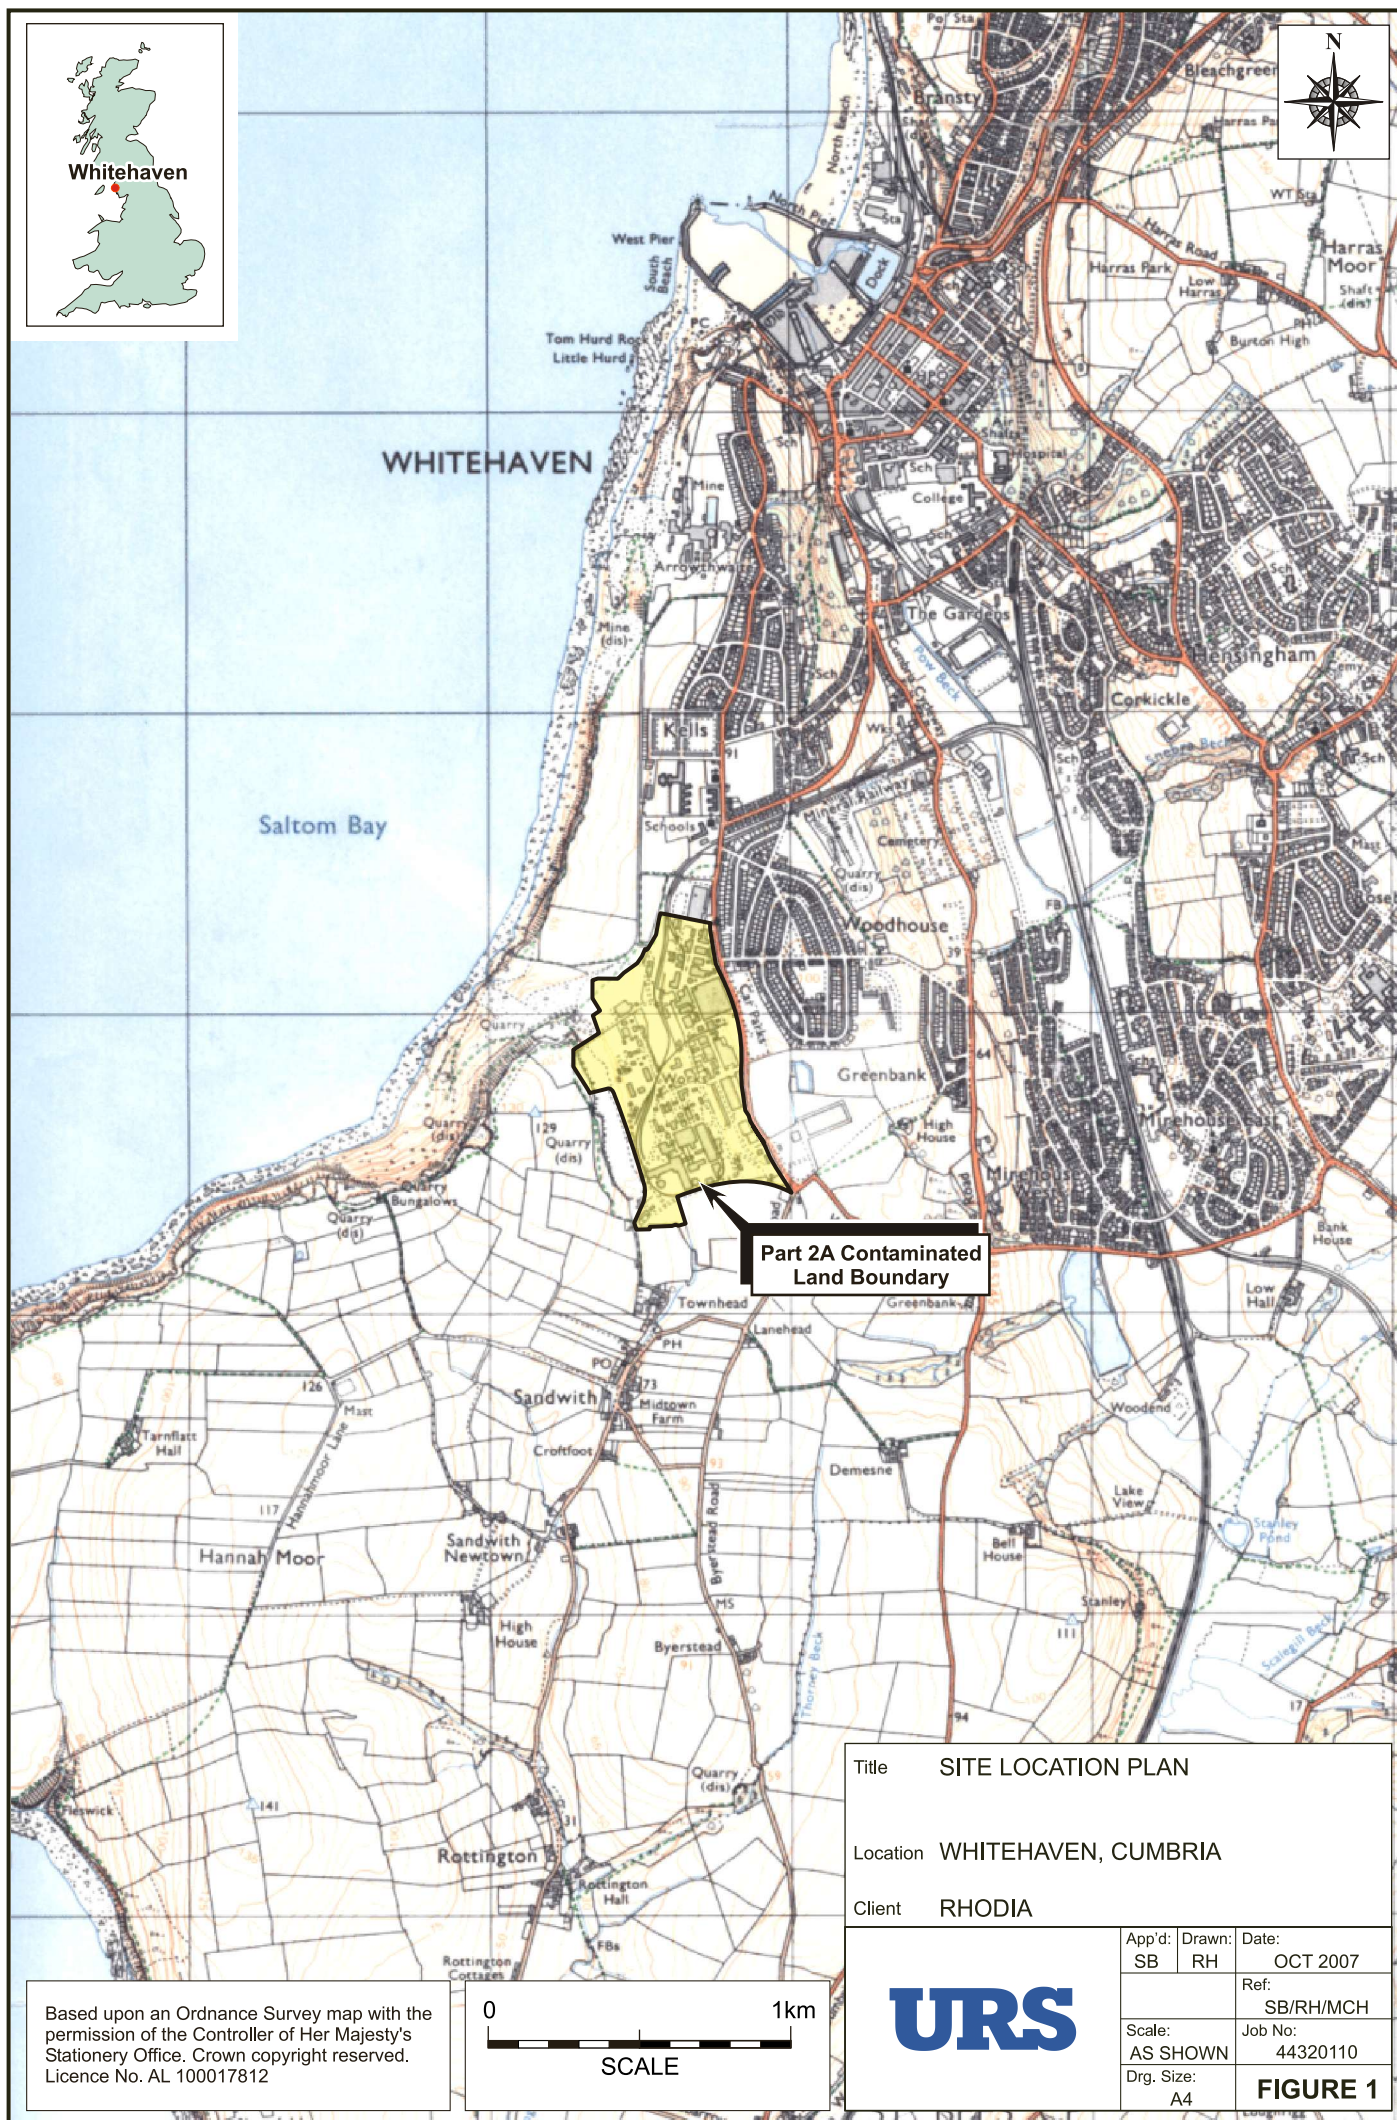

Based upon an Ordnance Survey map with the permission of the Controller of Her Majesty's Stationery Office. Crown copyright reserved. Licence No. AL 100017812

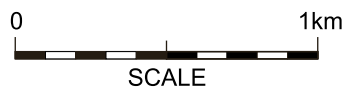

Title

SITE LOCATION PLAN

Location

WHITEHAVEN, CUMBRIA

Client

RHODIA



App'd:	Drawn:	Date:
SB	RH	OCT 2007
		Ref:
		SB/RH/MCH
Scale:	Job No:	
AS SHOWN	44320110	
Drg. Size:	FIGURE 1	
A4		