


Notes: Do not scale from this drawing. This drawing is to be read in conjunction with all relevant design team specifications and drawings.
All dimensions are to be checked on site prior to commencement of work any variations to be notified to the Project Architect.
All components and materials are to be stored, protected, handled and installed in accordance with the manufacturer's recommendations.
© Harry Walters & Livesey Ltd

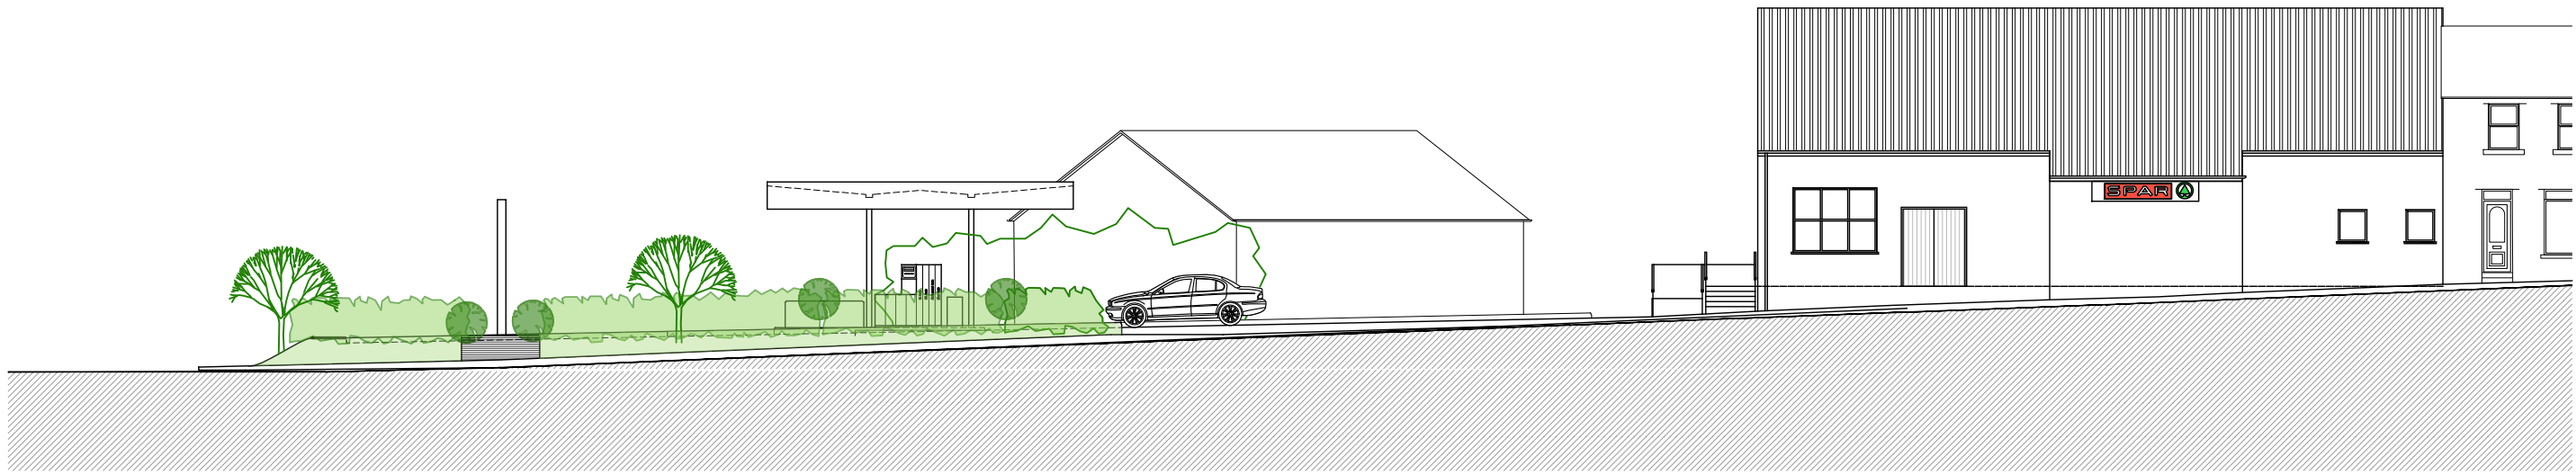

MILL STREET ELEVATION
0 1 2 3 4 5 6 7 8 9 10
10 metre scale bar



MAIN STREET ELEVATION
0 1 2 3 4 5 6 7 8 9 10
10 metre scale bar

