


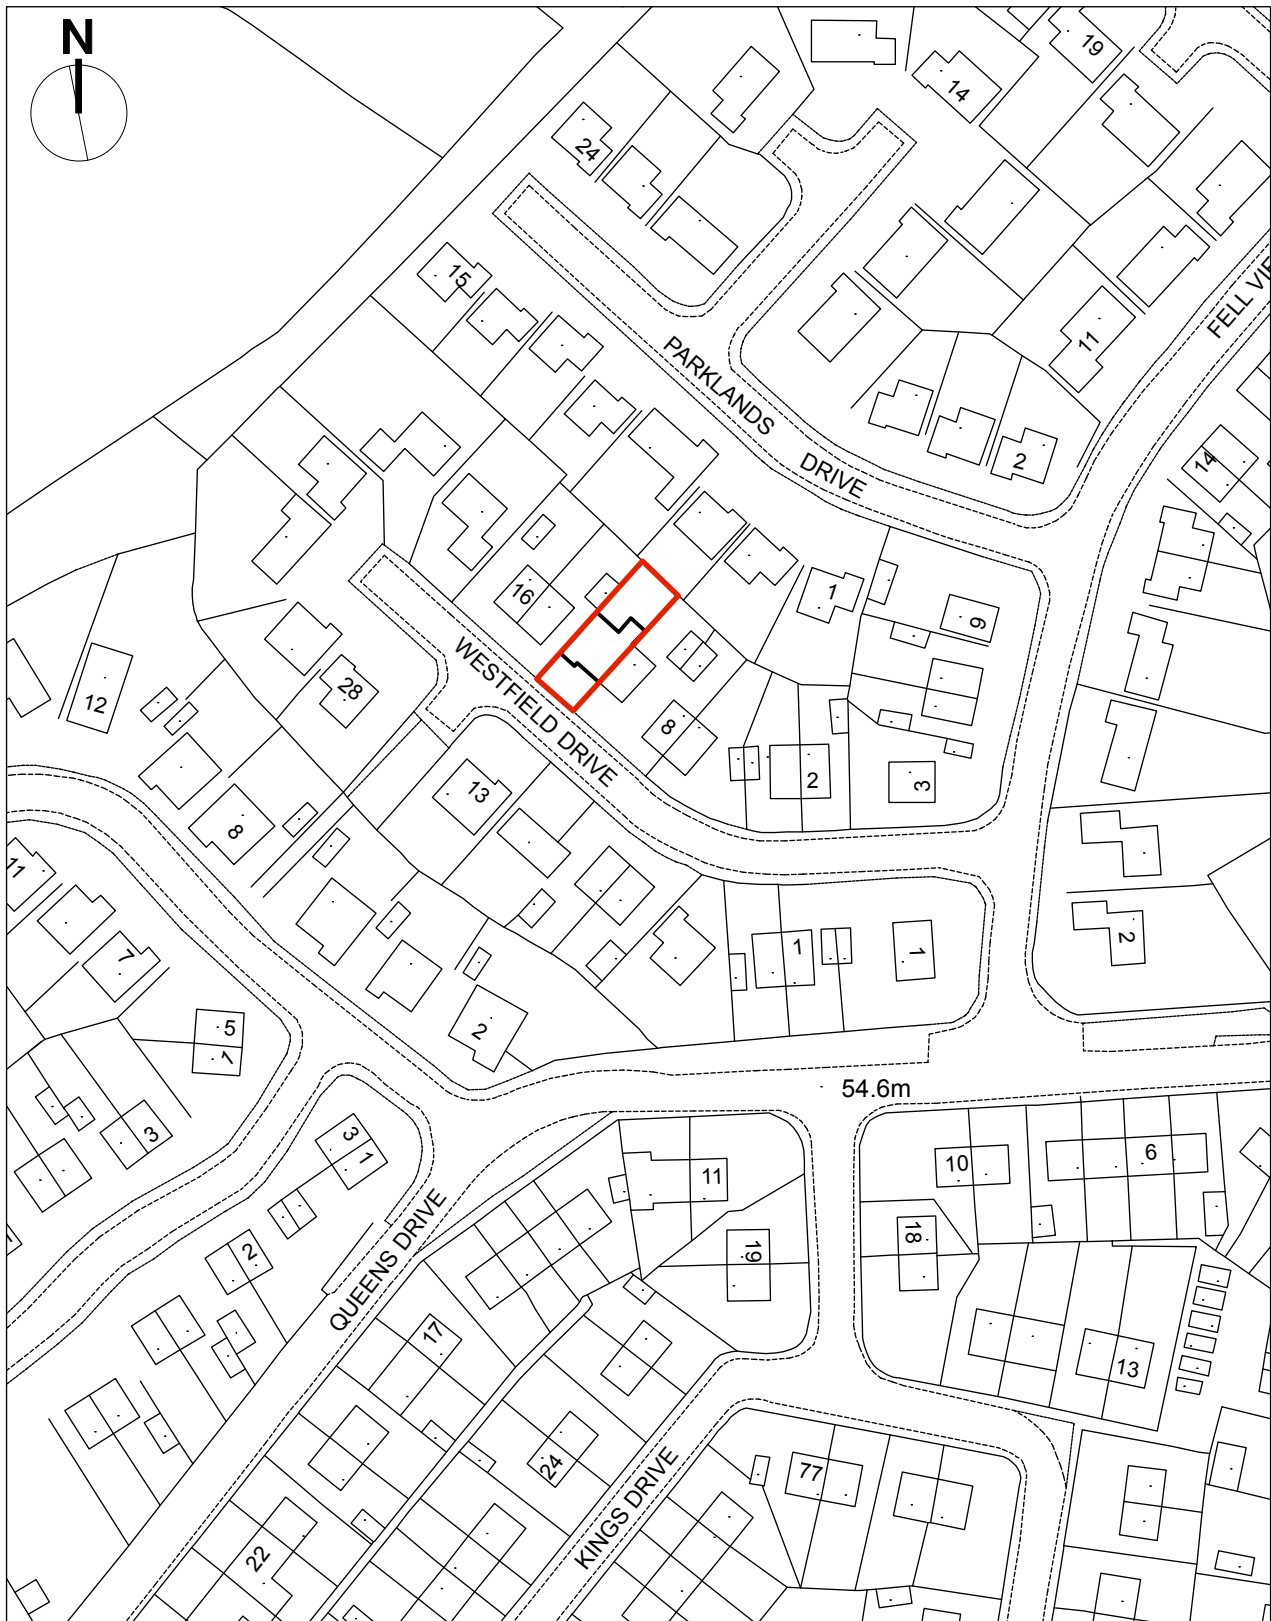

Location Plan
1:1250@A4