



CROSS - SECTION B - B

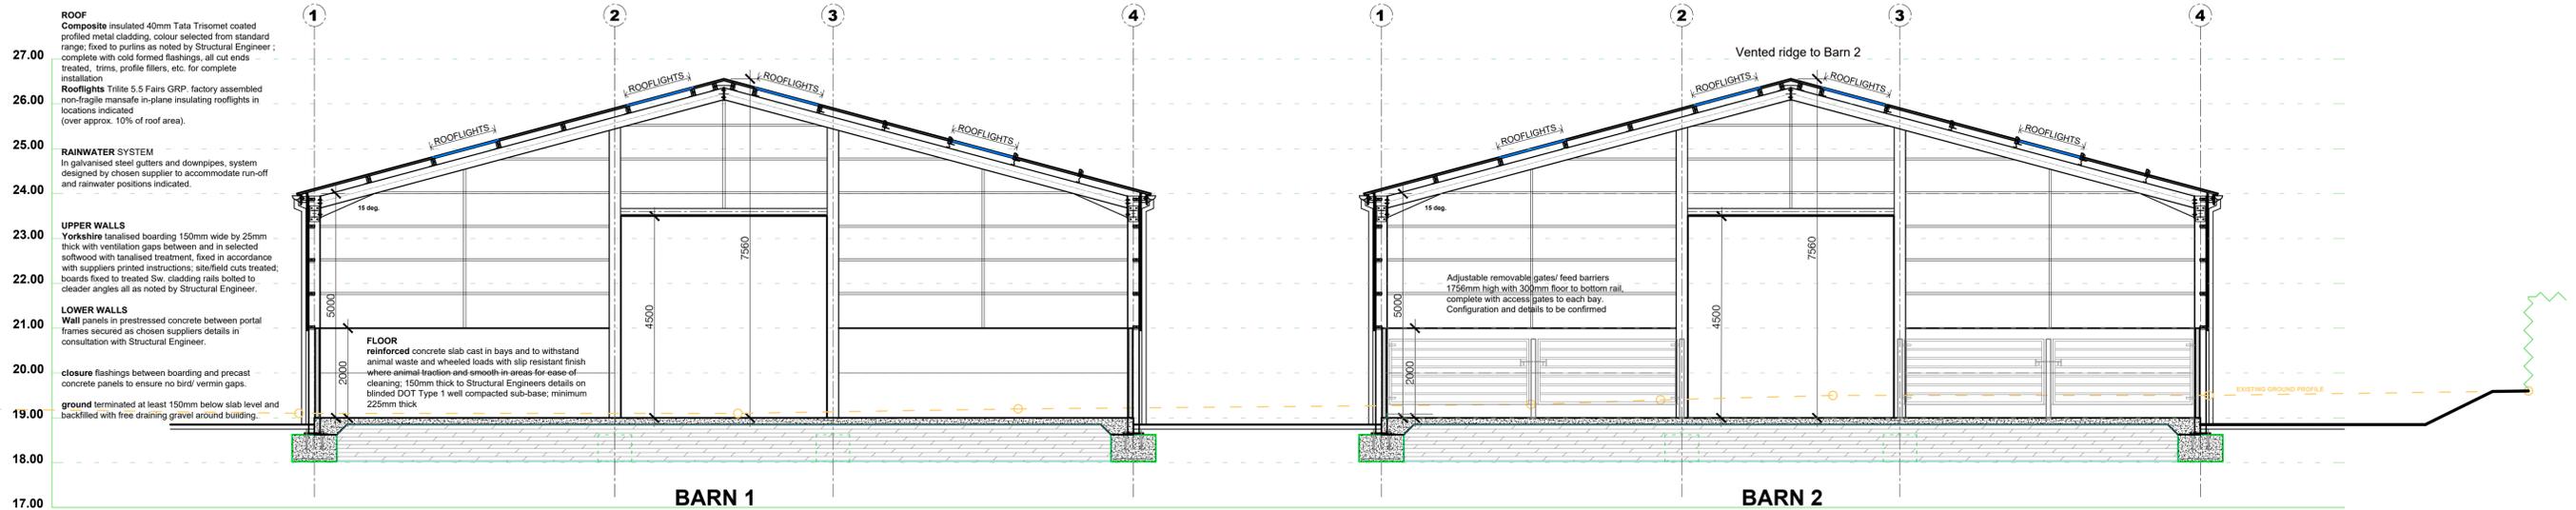

CROSS - SECTION A - A

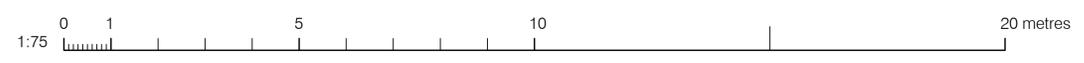

ALLAN ALEXANDER // MCIAT
 CHARTERED ARCHITECTURAL TECHNOLOGIST, LLP.
 T // 01461 700078 M // 07768 323 226
 E // allan@allanalexander.co.uk
 No.14 The Green, Eastriggs, Annan, DG12 6NH

R H Irving Construction Ltd
 Hylton House
 Borders Business Park
 Longtown, Carlisle CA6 5TD

Proposed farmhouse and various works at
 New House Farm, Holmrook,
 Drigg CA19 1XG

PROPOSED BARNs - CROSS-SECTIONS

STATUS // DRAFT 23.01.26	DATE // 14.10.25
DRAWING NO. // 484 - 05	REV // 0
SIZE // A1	SCALE // 1:75

Registered member of the
 Chartered Institute of Architectural Technologists
 Member no. M011602