


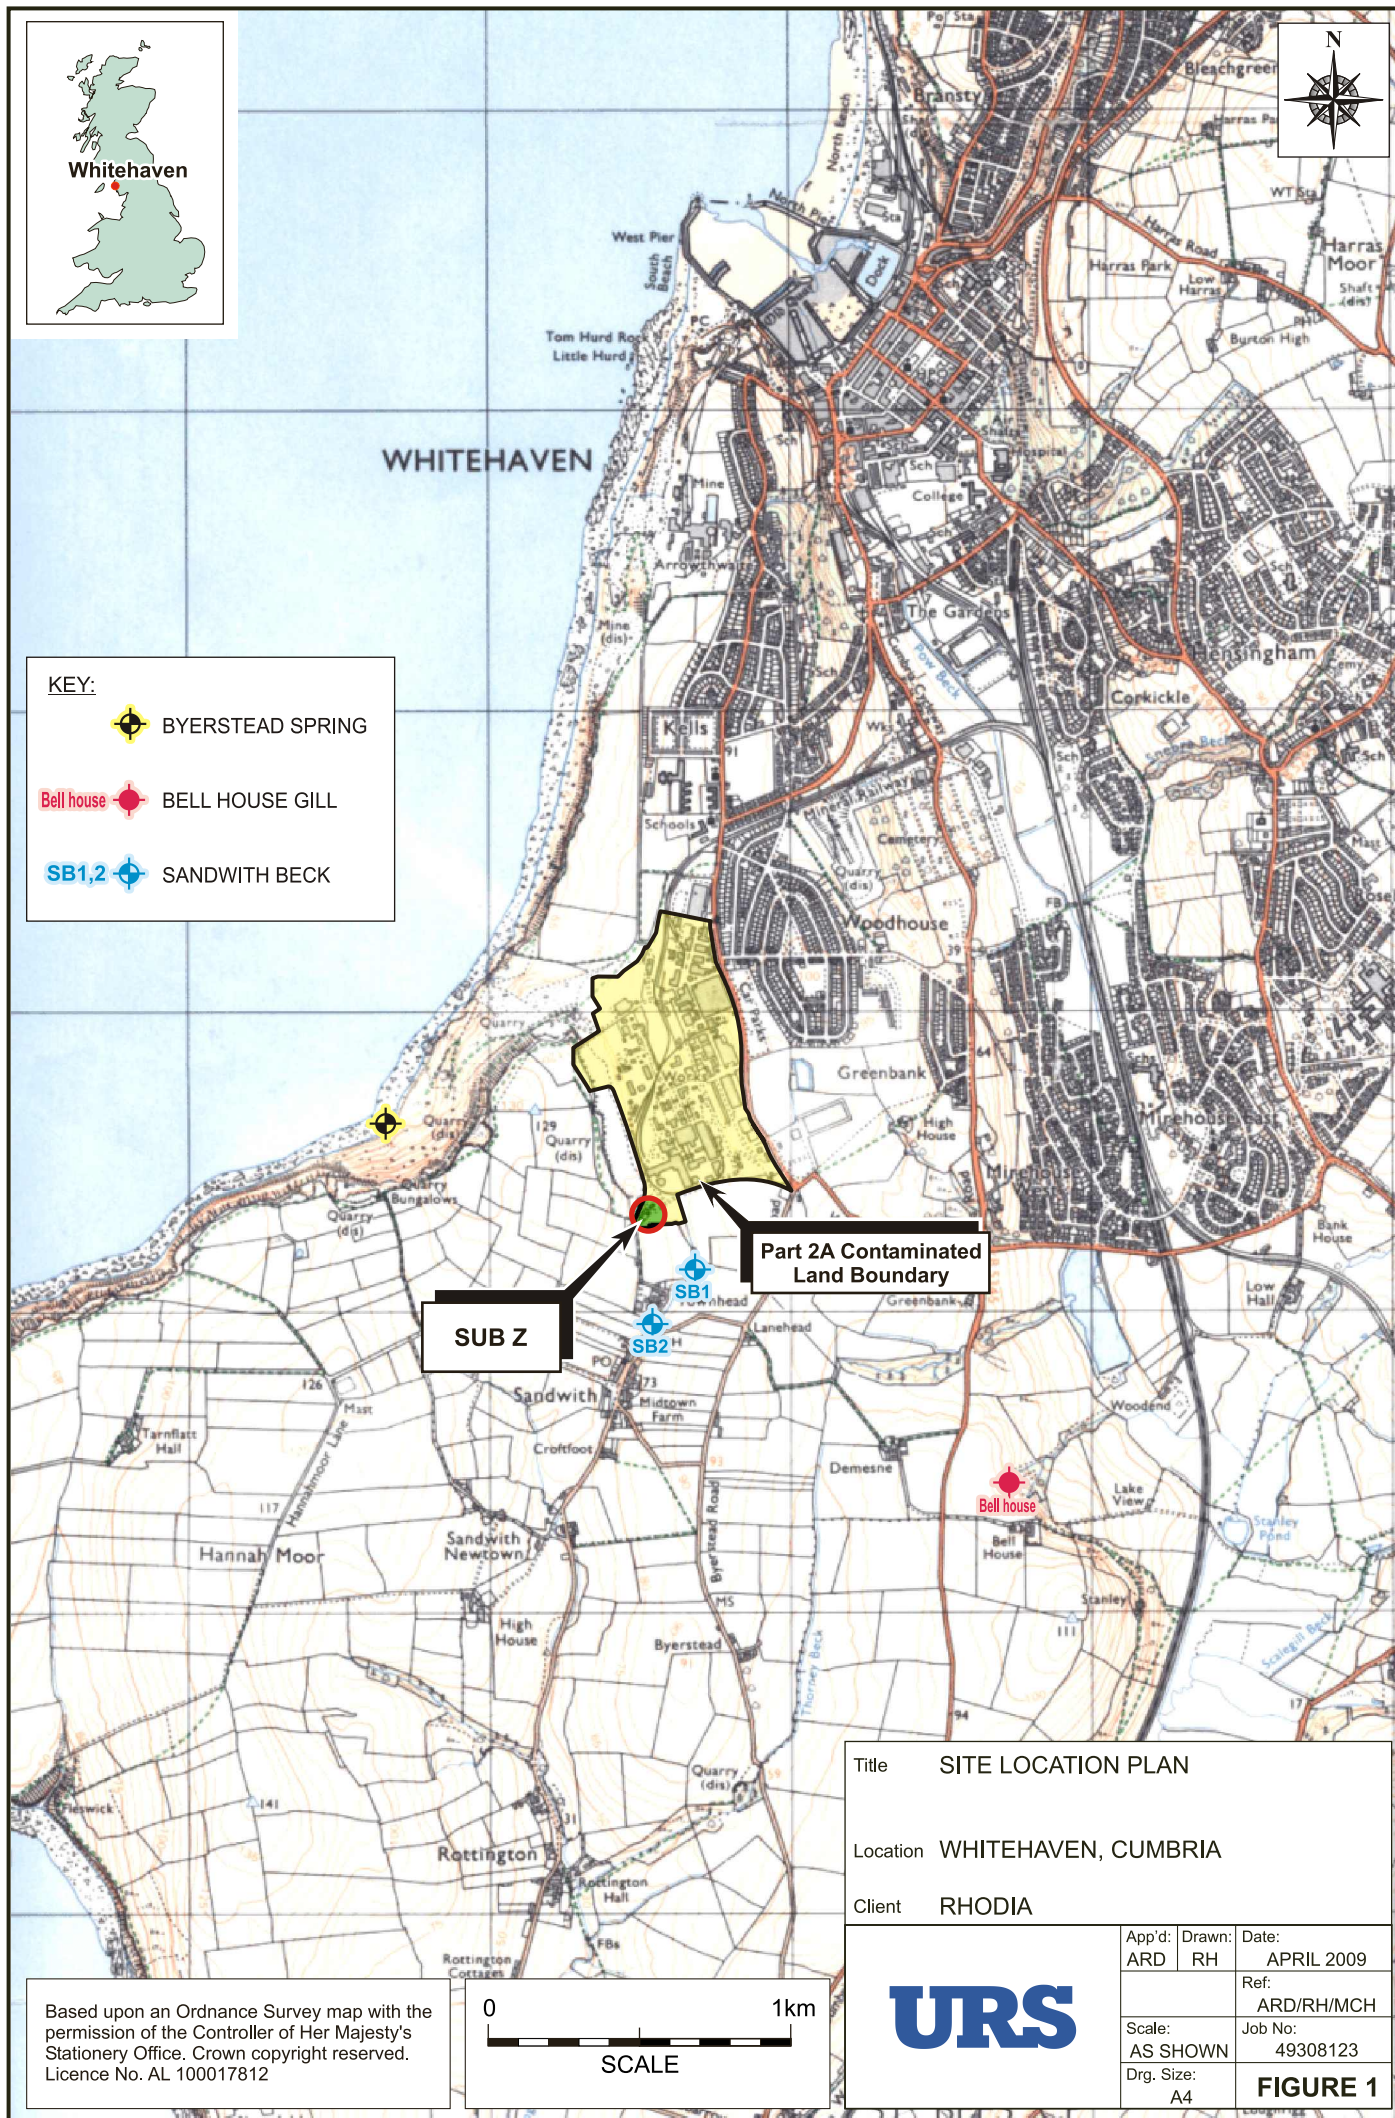





KEY:

-  BYERSTEAD SPRING
-  BELL HOUSE GILL
-  SB1,2 SANDWITH BECK



Title	SITE LOCATION PLAN		
Location	WHITEHAVEN, CUMBRIA		
Client	RHODIA		
	App'd:	Drawn:	Date:
	ARD	RH	APRIL 2009
			Ref:
			ARD/RH/MCH
	Scale:	Job No:	
AS SHOWN	49308123		
Drg. Size:	FIGURE 1		
A4			

Based upon an Ordnance Survey map with the permission of the Controller of Her Majesty's Stationery Office. Crown copyright reserved. Licence No. AL 100017812

