



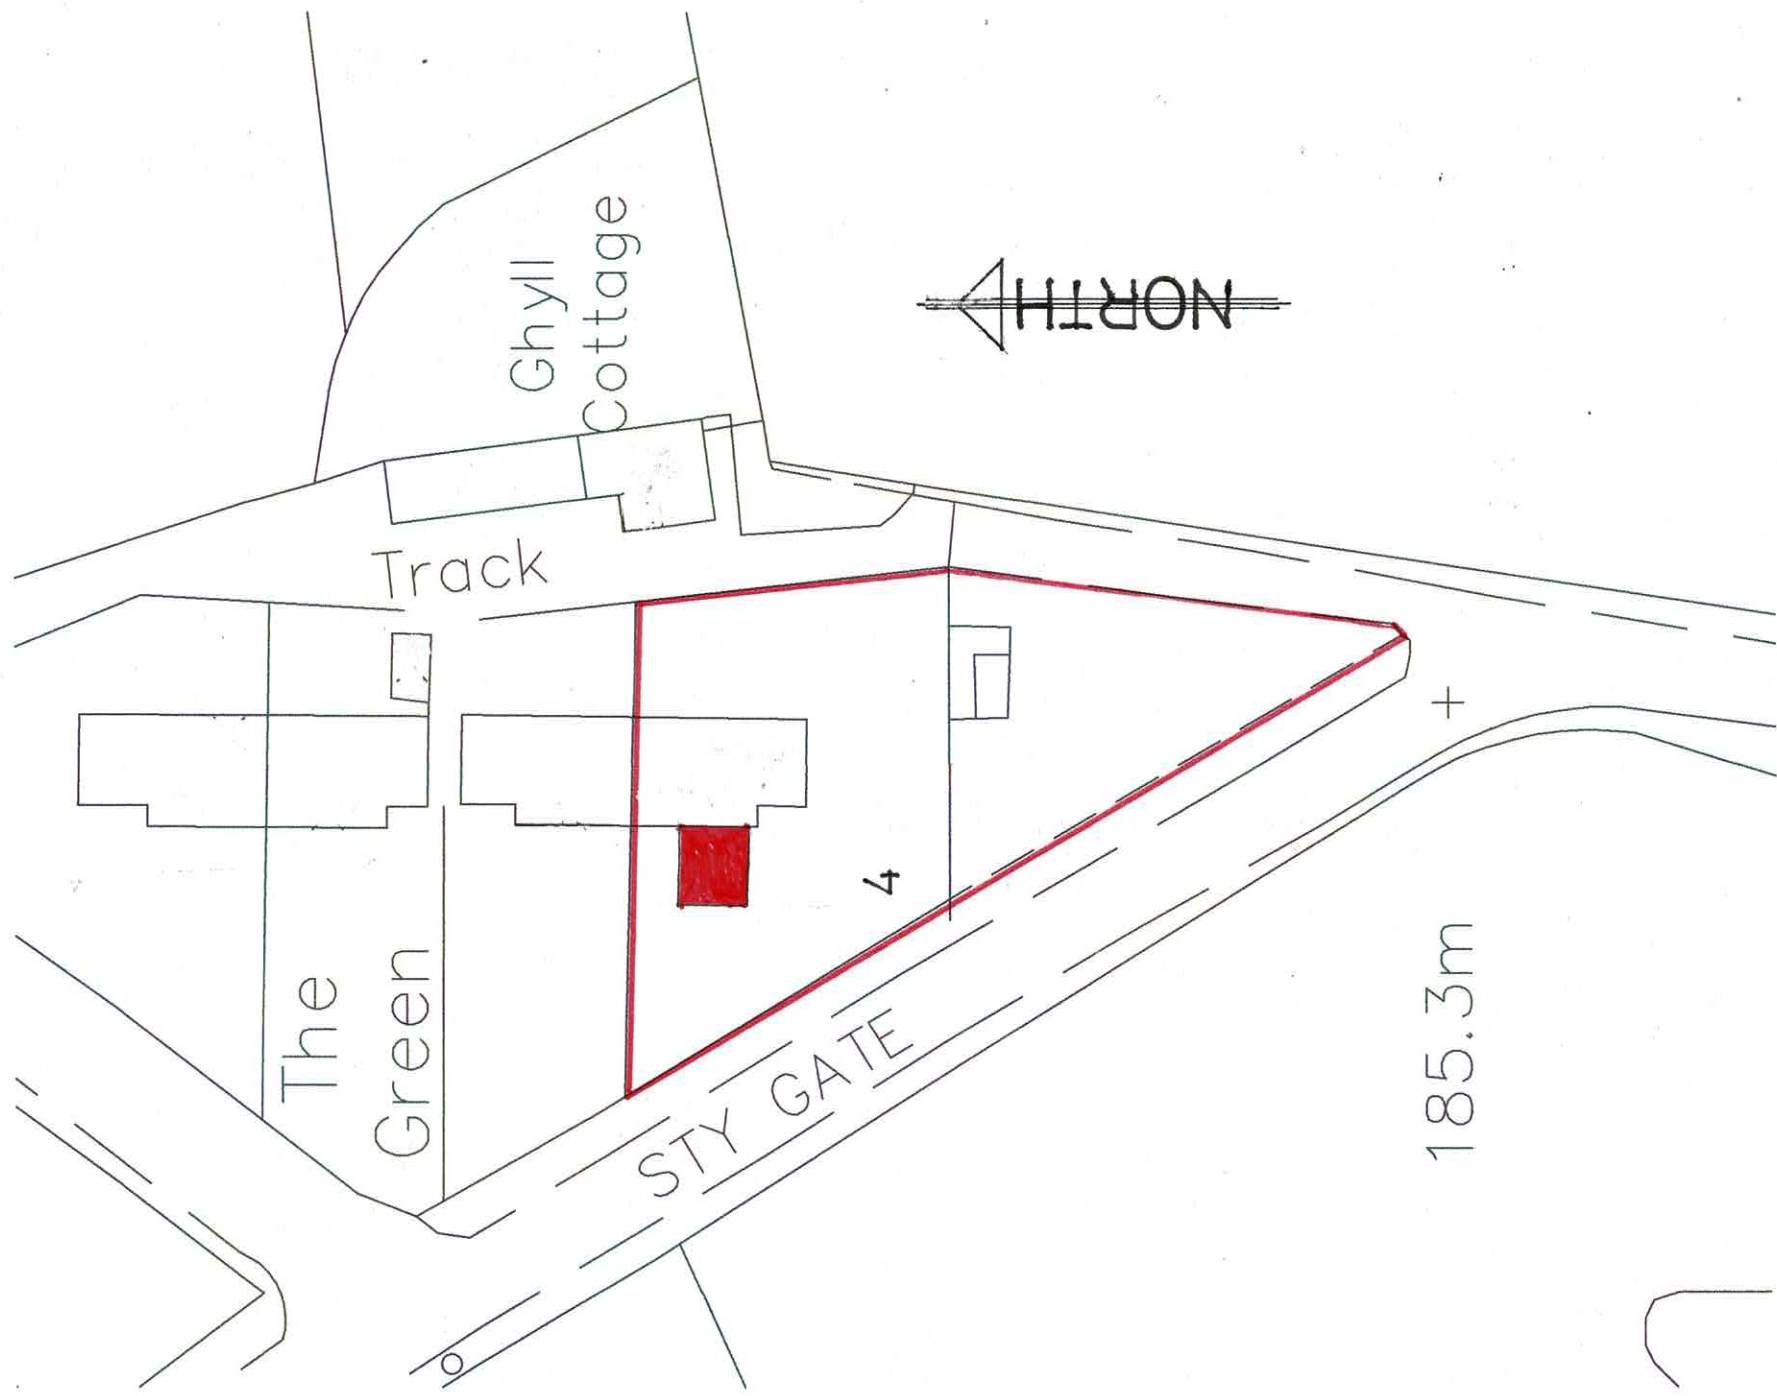

BLOCK PLAN 1:500

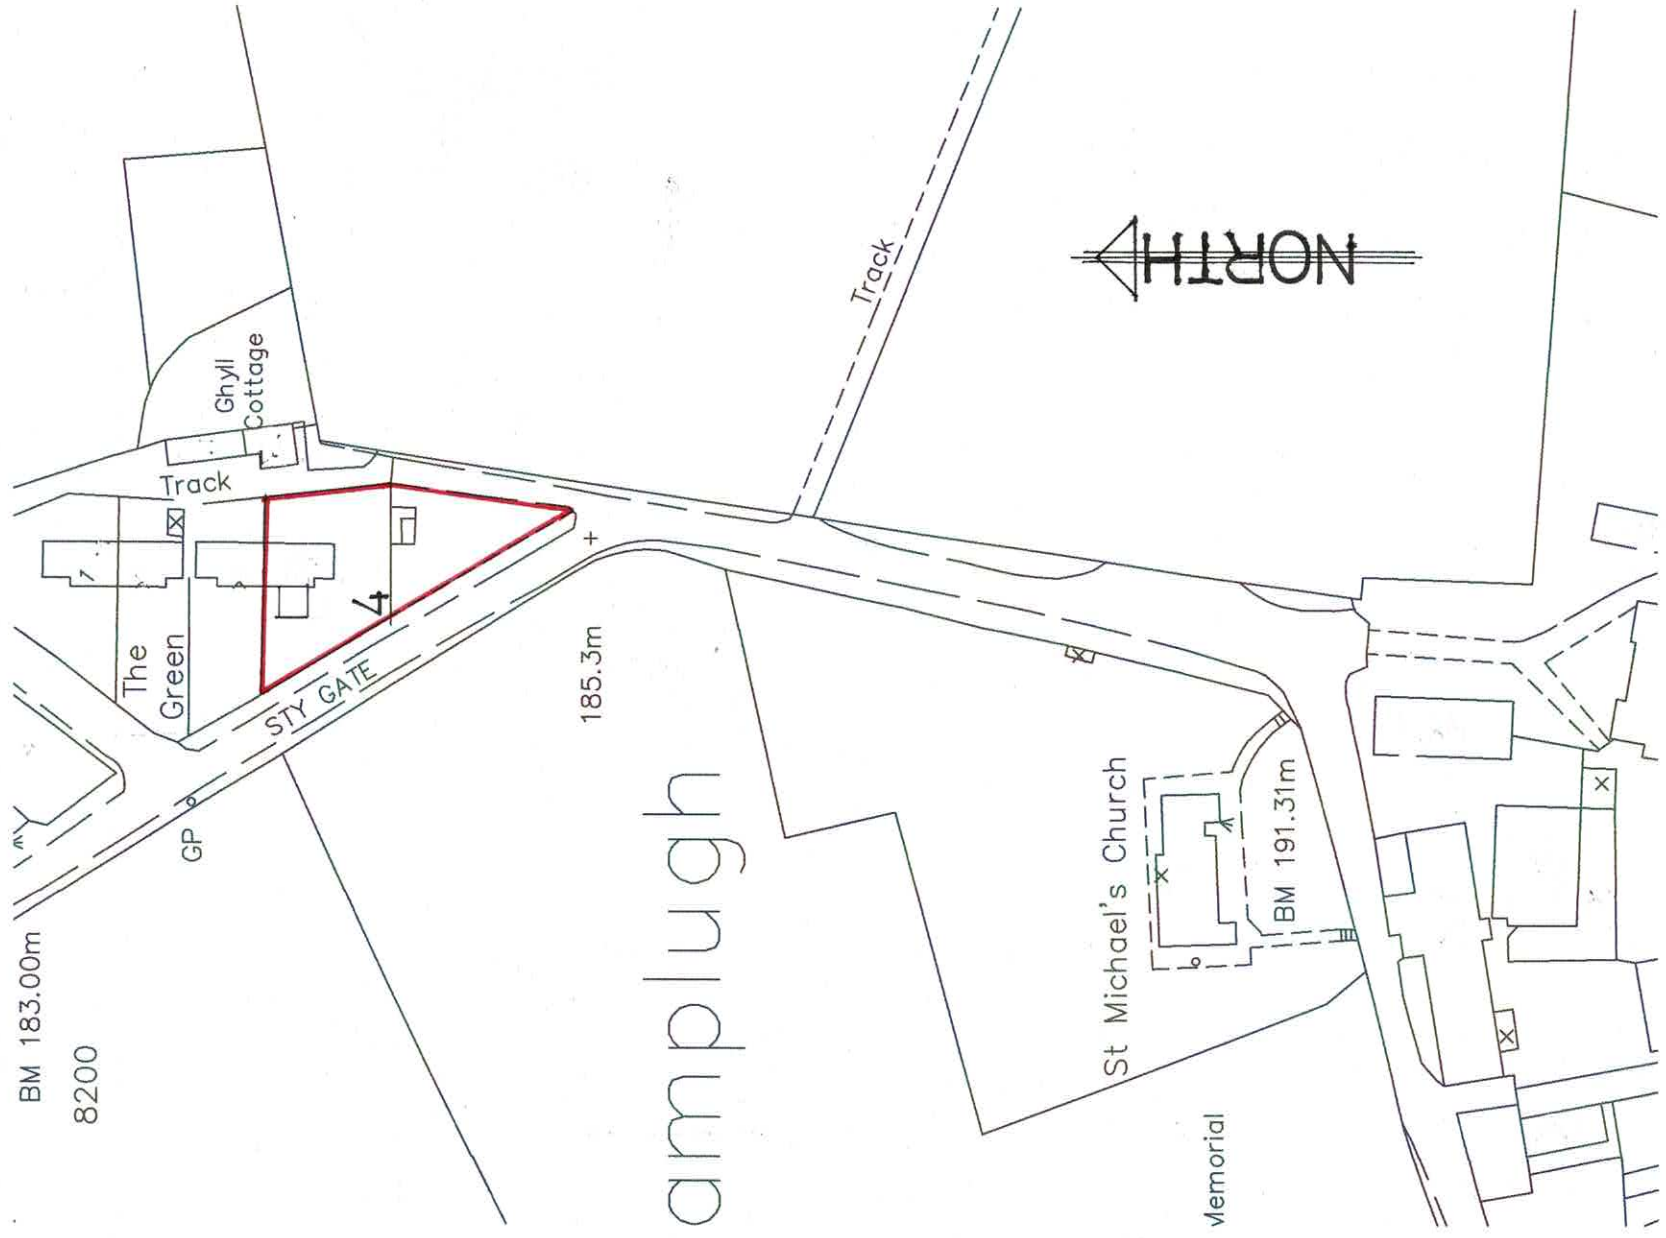

LOCATION PLAN 1:1250