




PLAN VIEW OF BARREL LAYOUT
1:75 SCALE

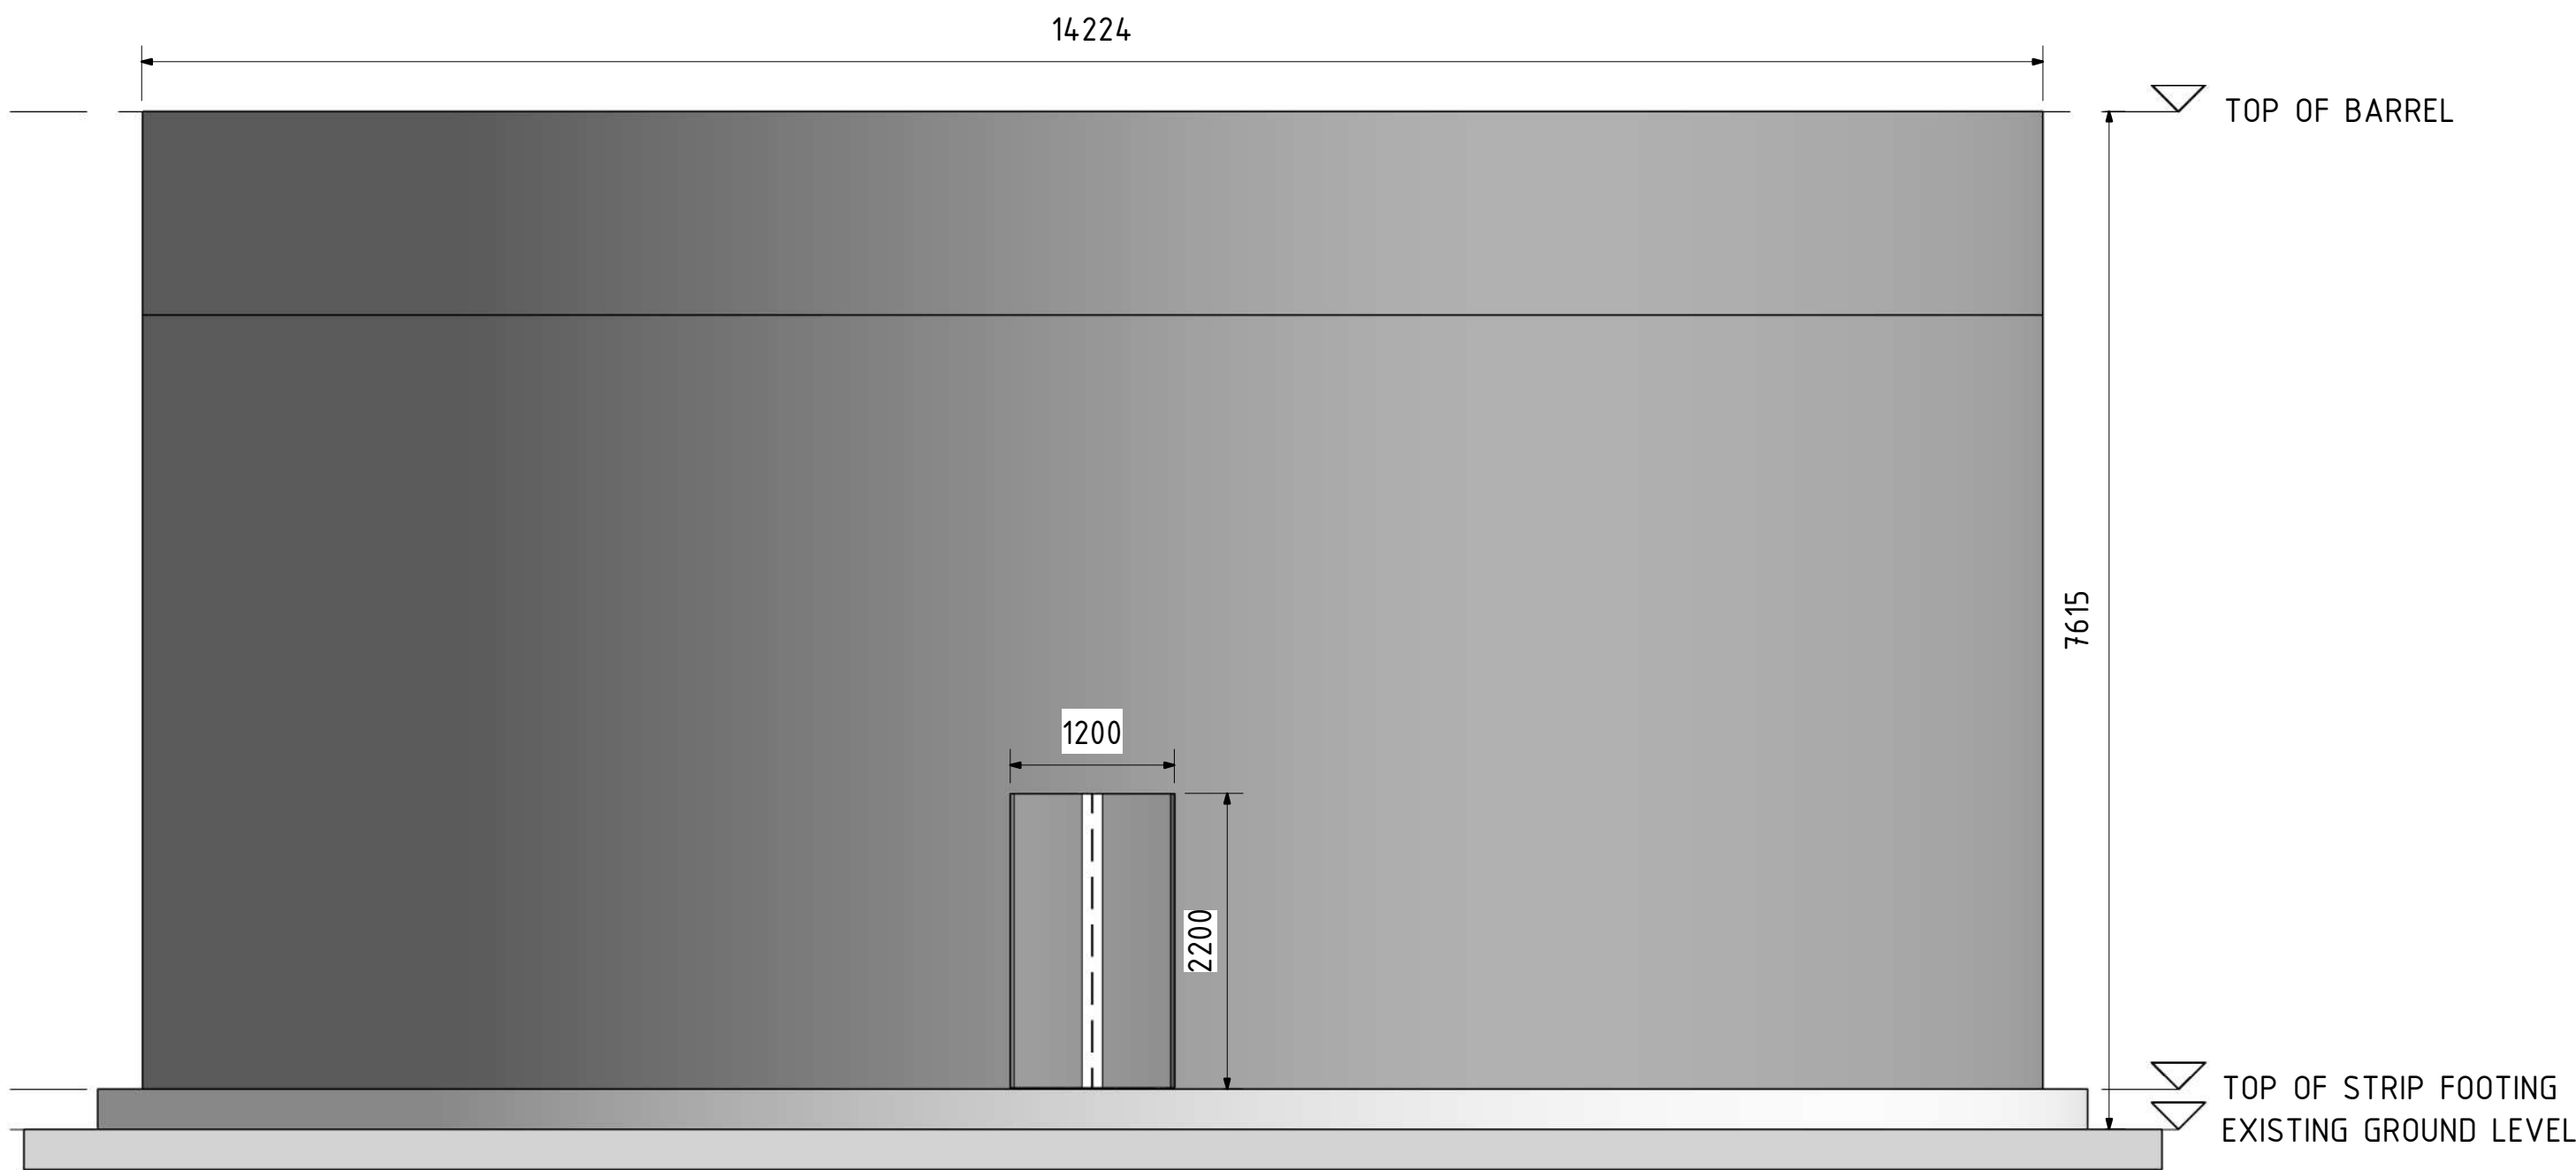

ELEVATION VIEW OF BARREL WALL
1:50 SCALE

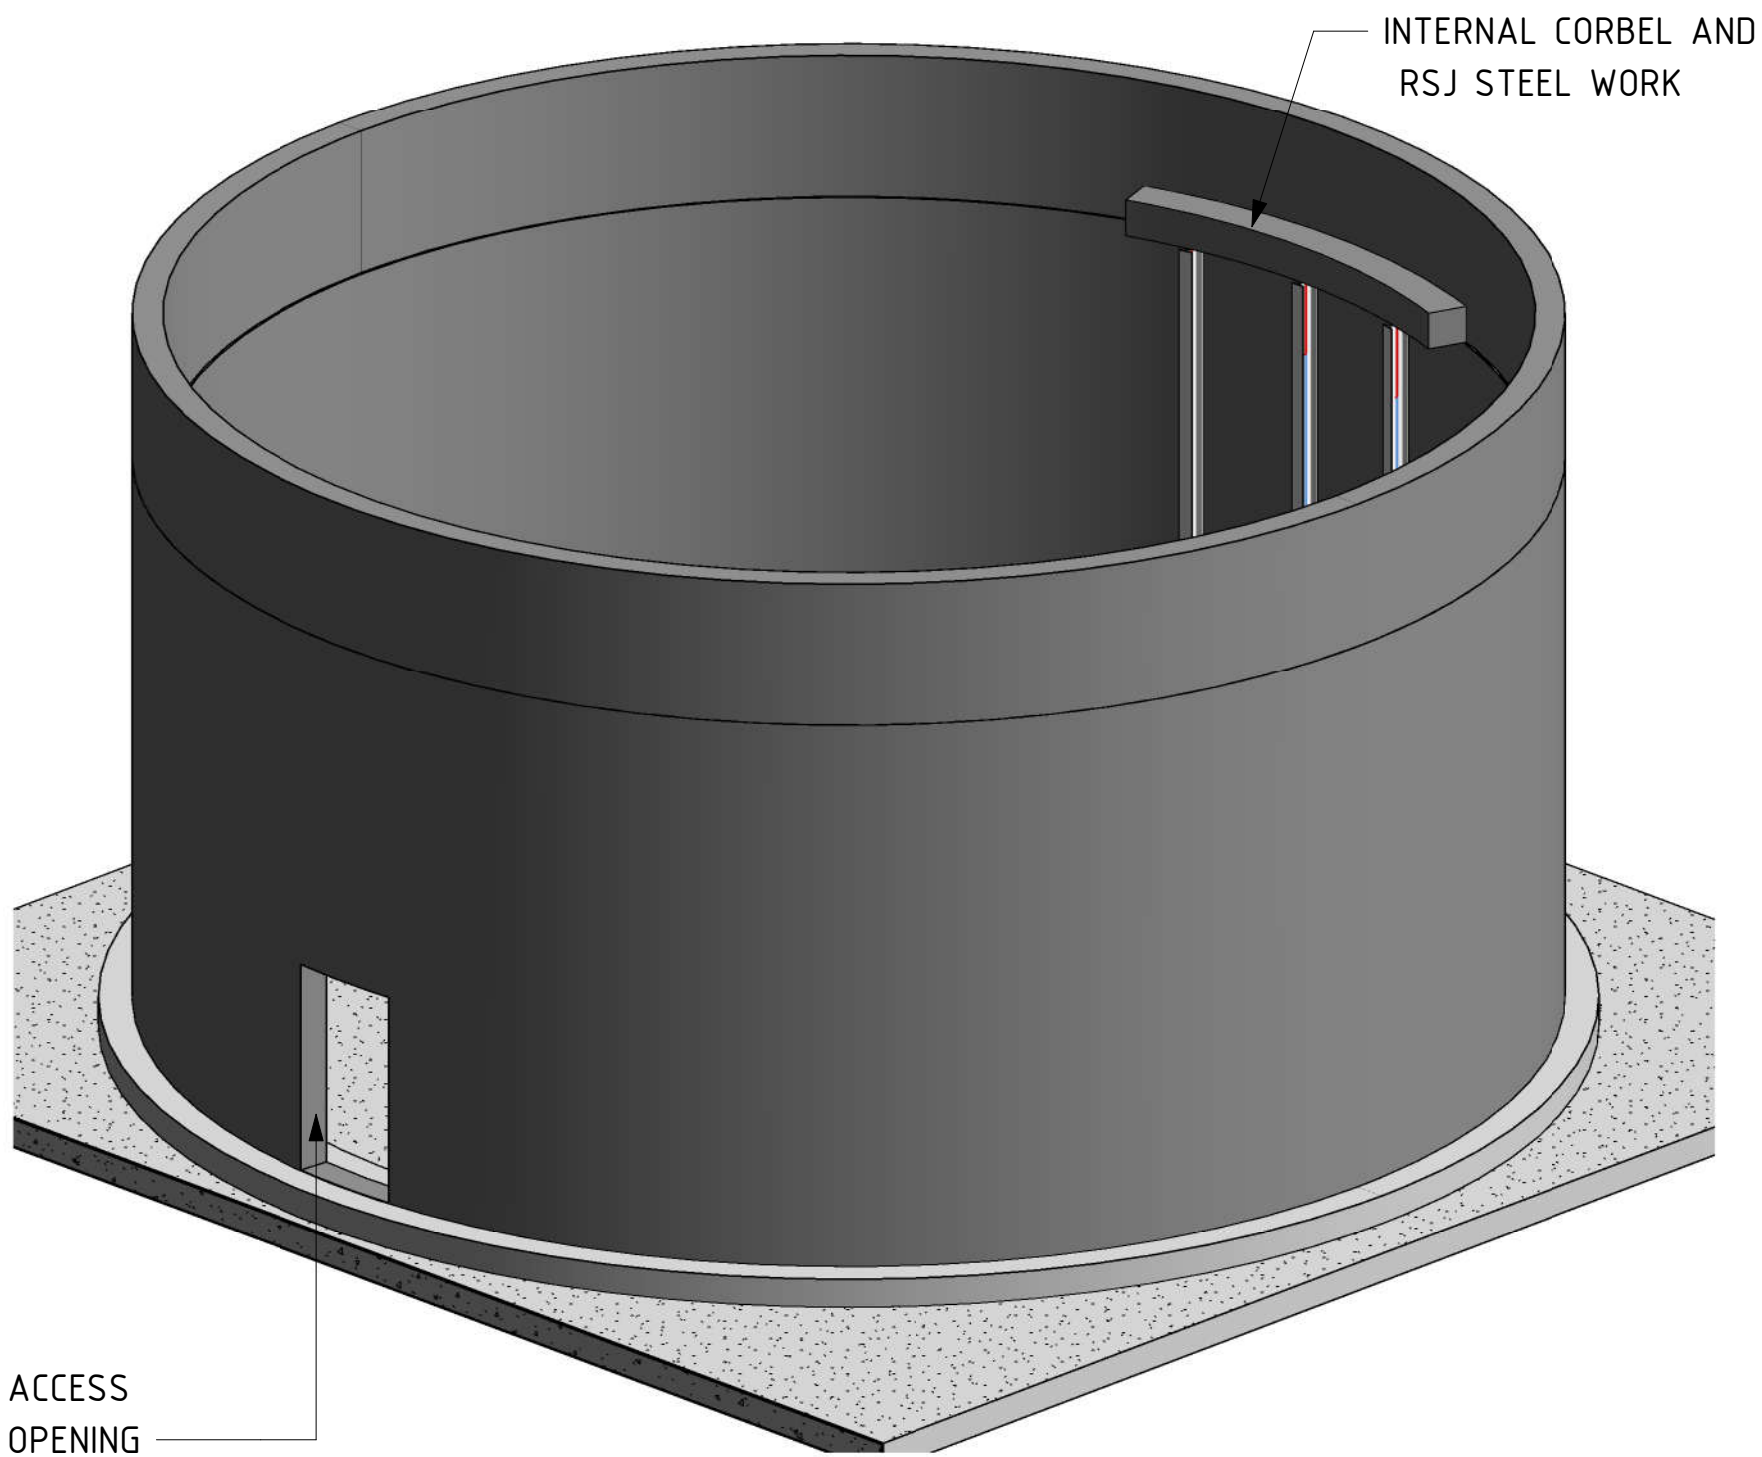


3D VIEW
1:75 SCALE

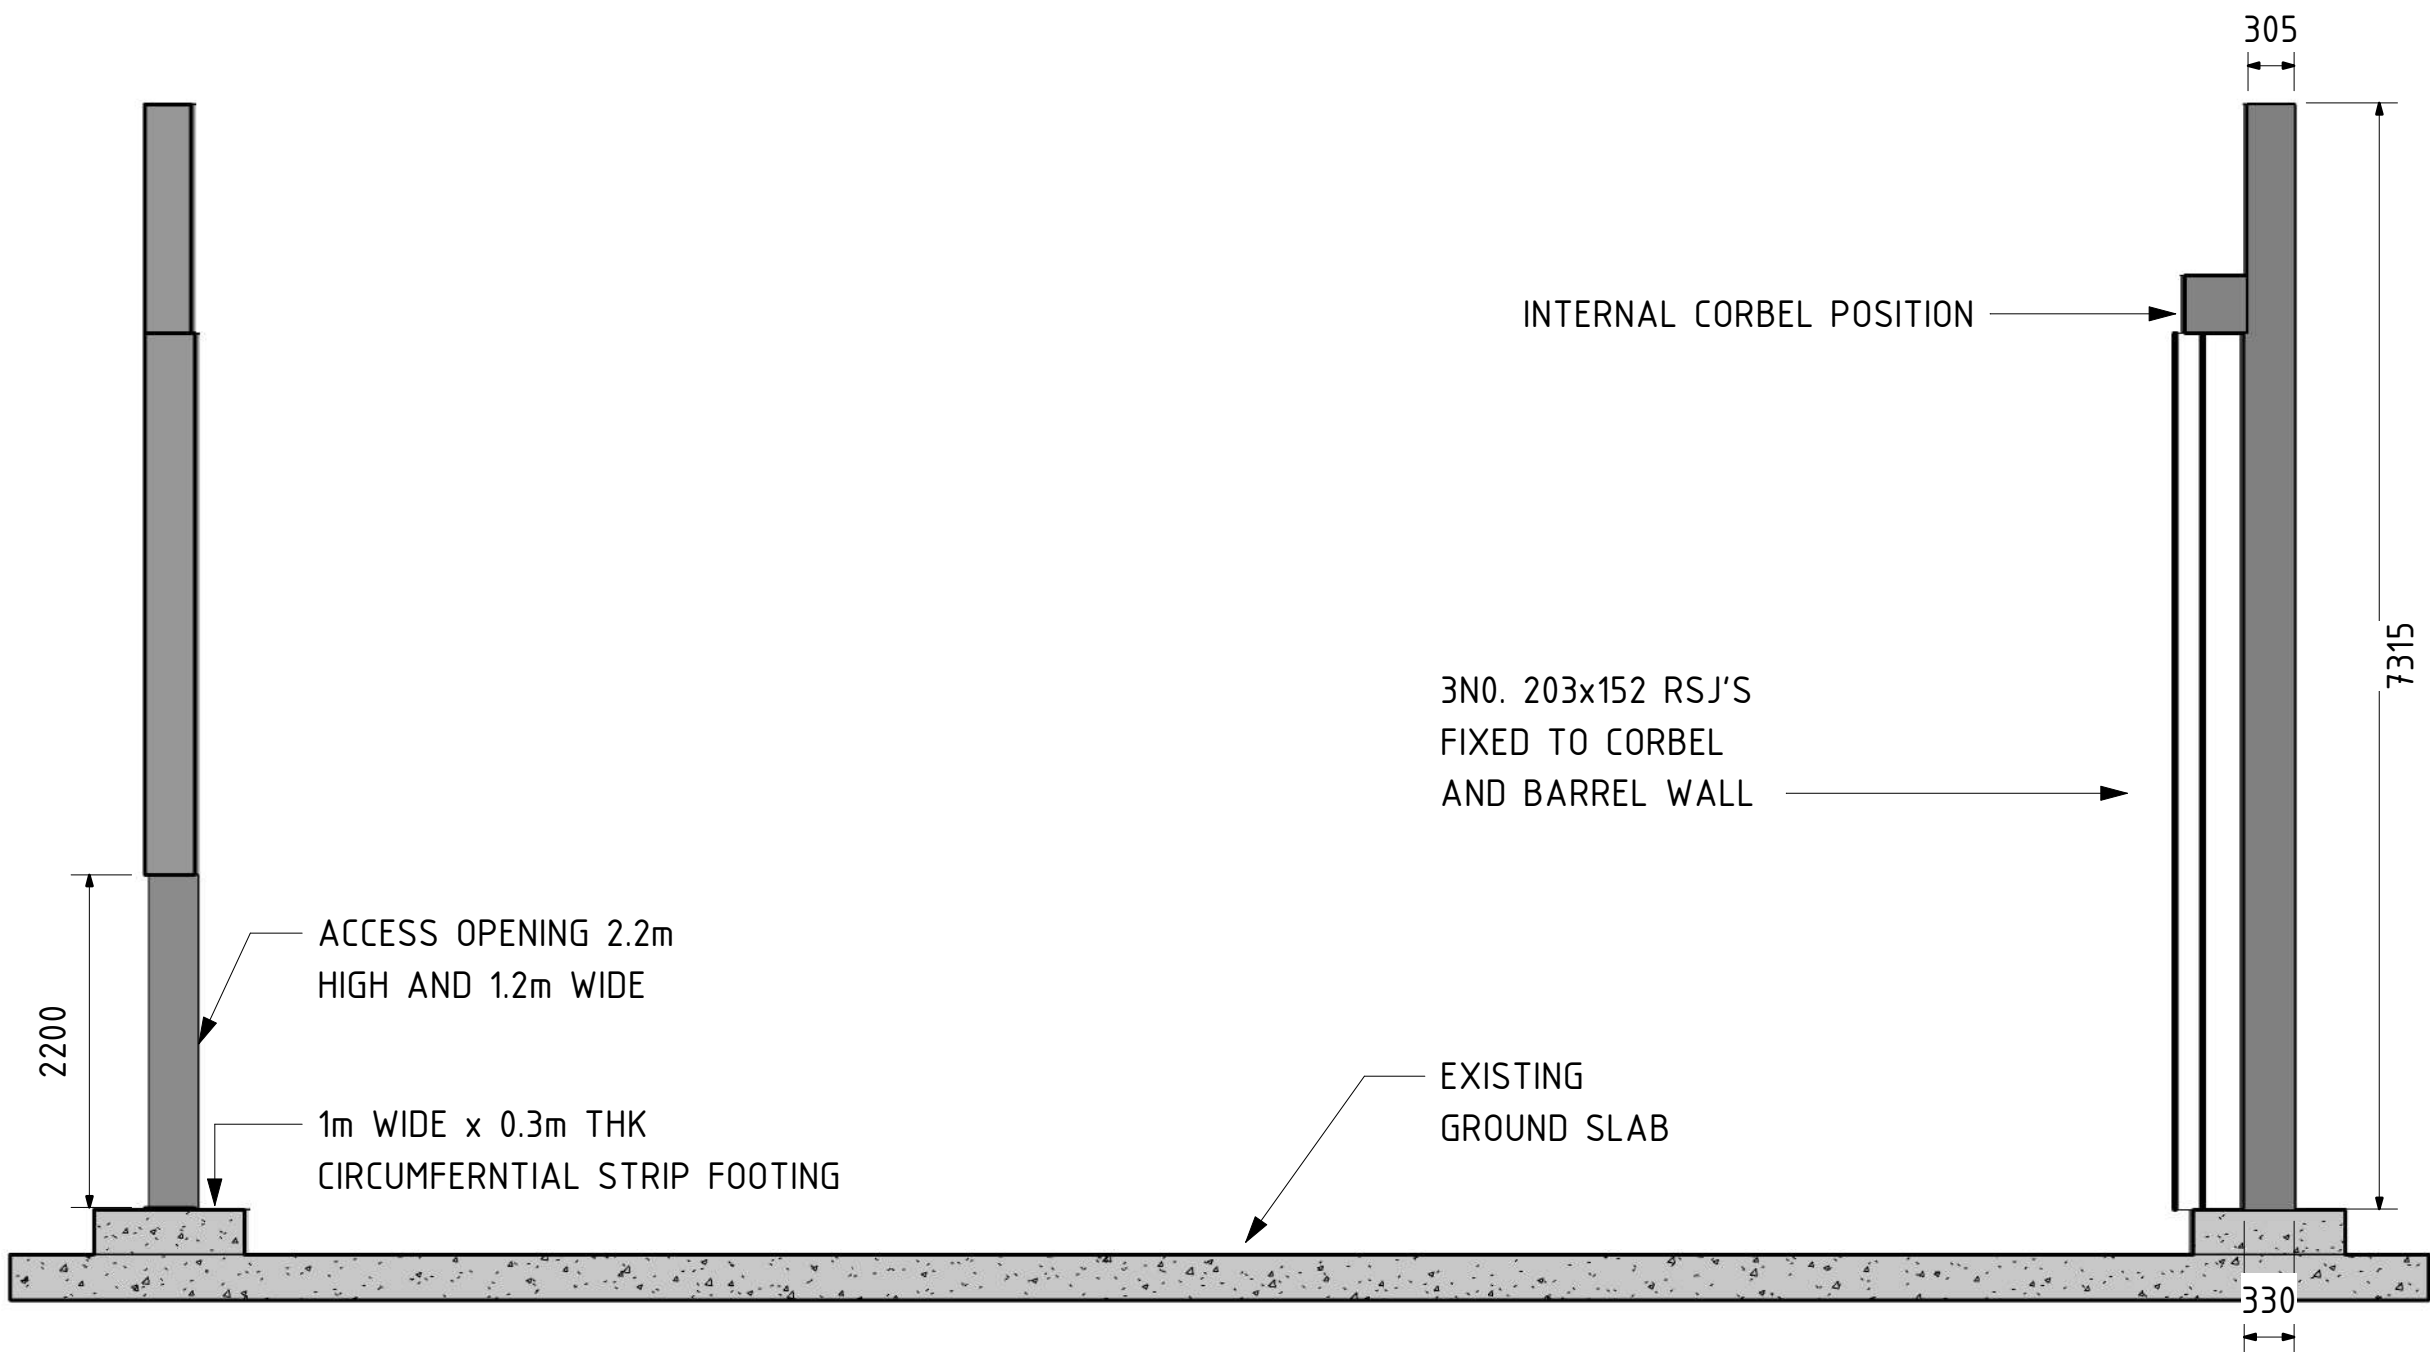


SECTION VIEW OF BARREL WALL
SHOWING INTERNAL CORBEL/RSJ DETAIL
1:50 SCALE

GENERAL NOTES:

1. THIS DRAWING IS TO BE USED FOR ITS INTENDED PURPOSE ONLY. TO SUPPORT THE PLANNING APPLICATION WITH THE SOLE PURPOSE OF OBTAINING LOCAL PLANNING APPROVAL.
2. ALL DIMENTIONS IN MM UNLESS NOTED OTHERWISE.
3. USE MEASURED DIMENSIONS ONLY - DO NOT SCALE FROM DRAWING.
4. THE CONTRACTOR SHALL BE RESPINSIBLE FOR THE ACCURACY OF ALL DIMENSIONS AND THE CORRECT SETTING OUT ON SITE.

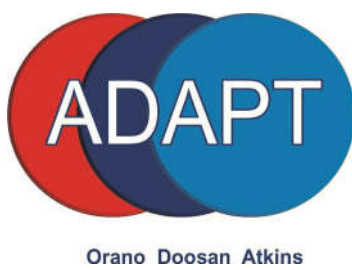

RUTHERFORD HOUSE
CROW PARK WAY
WESTLAKES SCIENCE & TECHNOLOGY PARK
WHITEHAVEN
CUMBRIA
CA24 3HY

Mod.		Date:		Mod.		Date:		Mod. P1		Date: 23/05/2022		Security Class OFFICIAL		Project No.		35/05396		 Sellafield Ltd Hinton House, Birchwood Park Avenue Risley, Warrington WA3 6GR		PLOT 19 - LECONFIELD INDUSTRIAL ESTATE											
														Building No.		PLOT 19				CLEATOR MOOR - CA25 5QB											
												Site/Location		L'FIELD IND EST		MOCK BARREL WORKS - PLAN AND ELEVATION															
												Department		DESIGN		PLANNING APPLICATION															
												Discipline/Type		CS&A		System No.				- Clients Drg. No.		-									
												Designer		ADAPT		Plant Area				- Clients Proj. No.		-									
												Scale		AS SHOWN @A1		Plant Title				-		Drg. No. 1									
												Contract No.				Plant Item No.				-		5164448-ADT-XX-XX-DDRW-C-000002									
												Drawing/CM Cat		GEN								Mod. P1									
Name		Drawn		Checked		Lvl.		Approved		Name		Drawn		Checked		Lvl.		Approved		Name		J.HAMAND		G.DICKINSON		2		D.DICKINSON			
Signature				Signature				Signature					