


Part Proposed Elevations




Part Existing Elevations



Photo montage - Existing Elevations

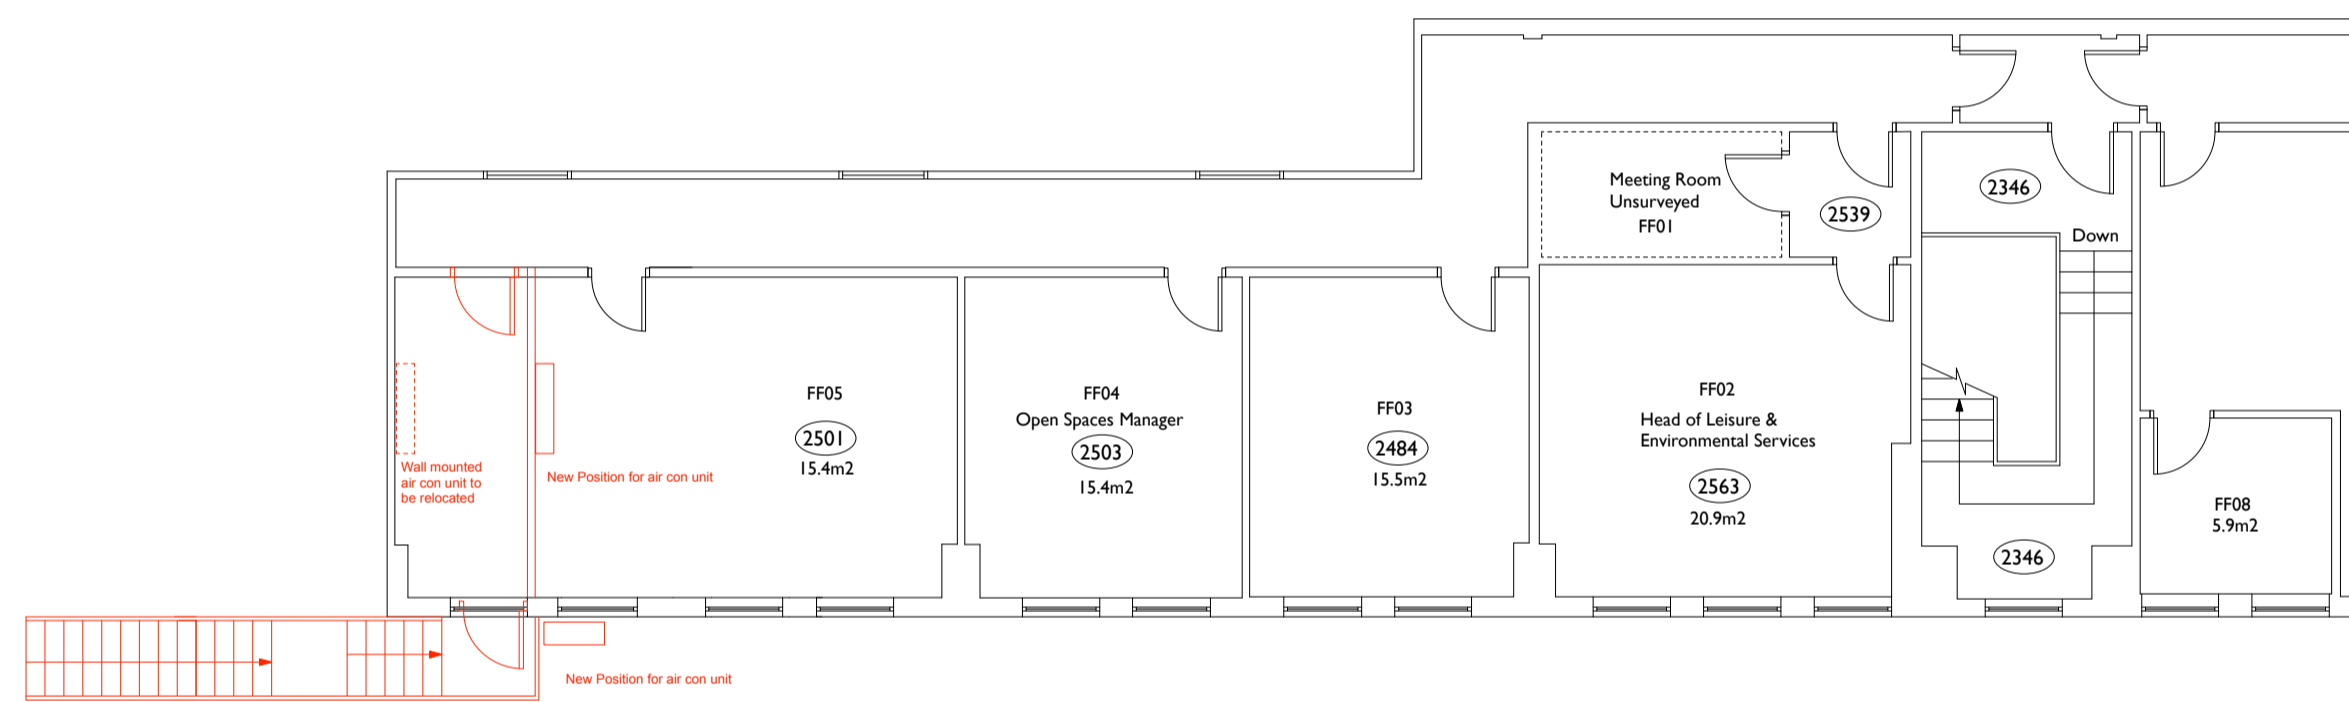


FIRST FLOOR

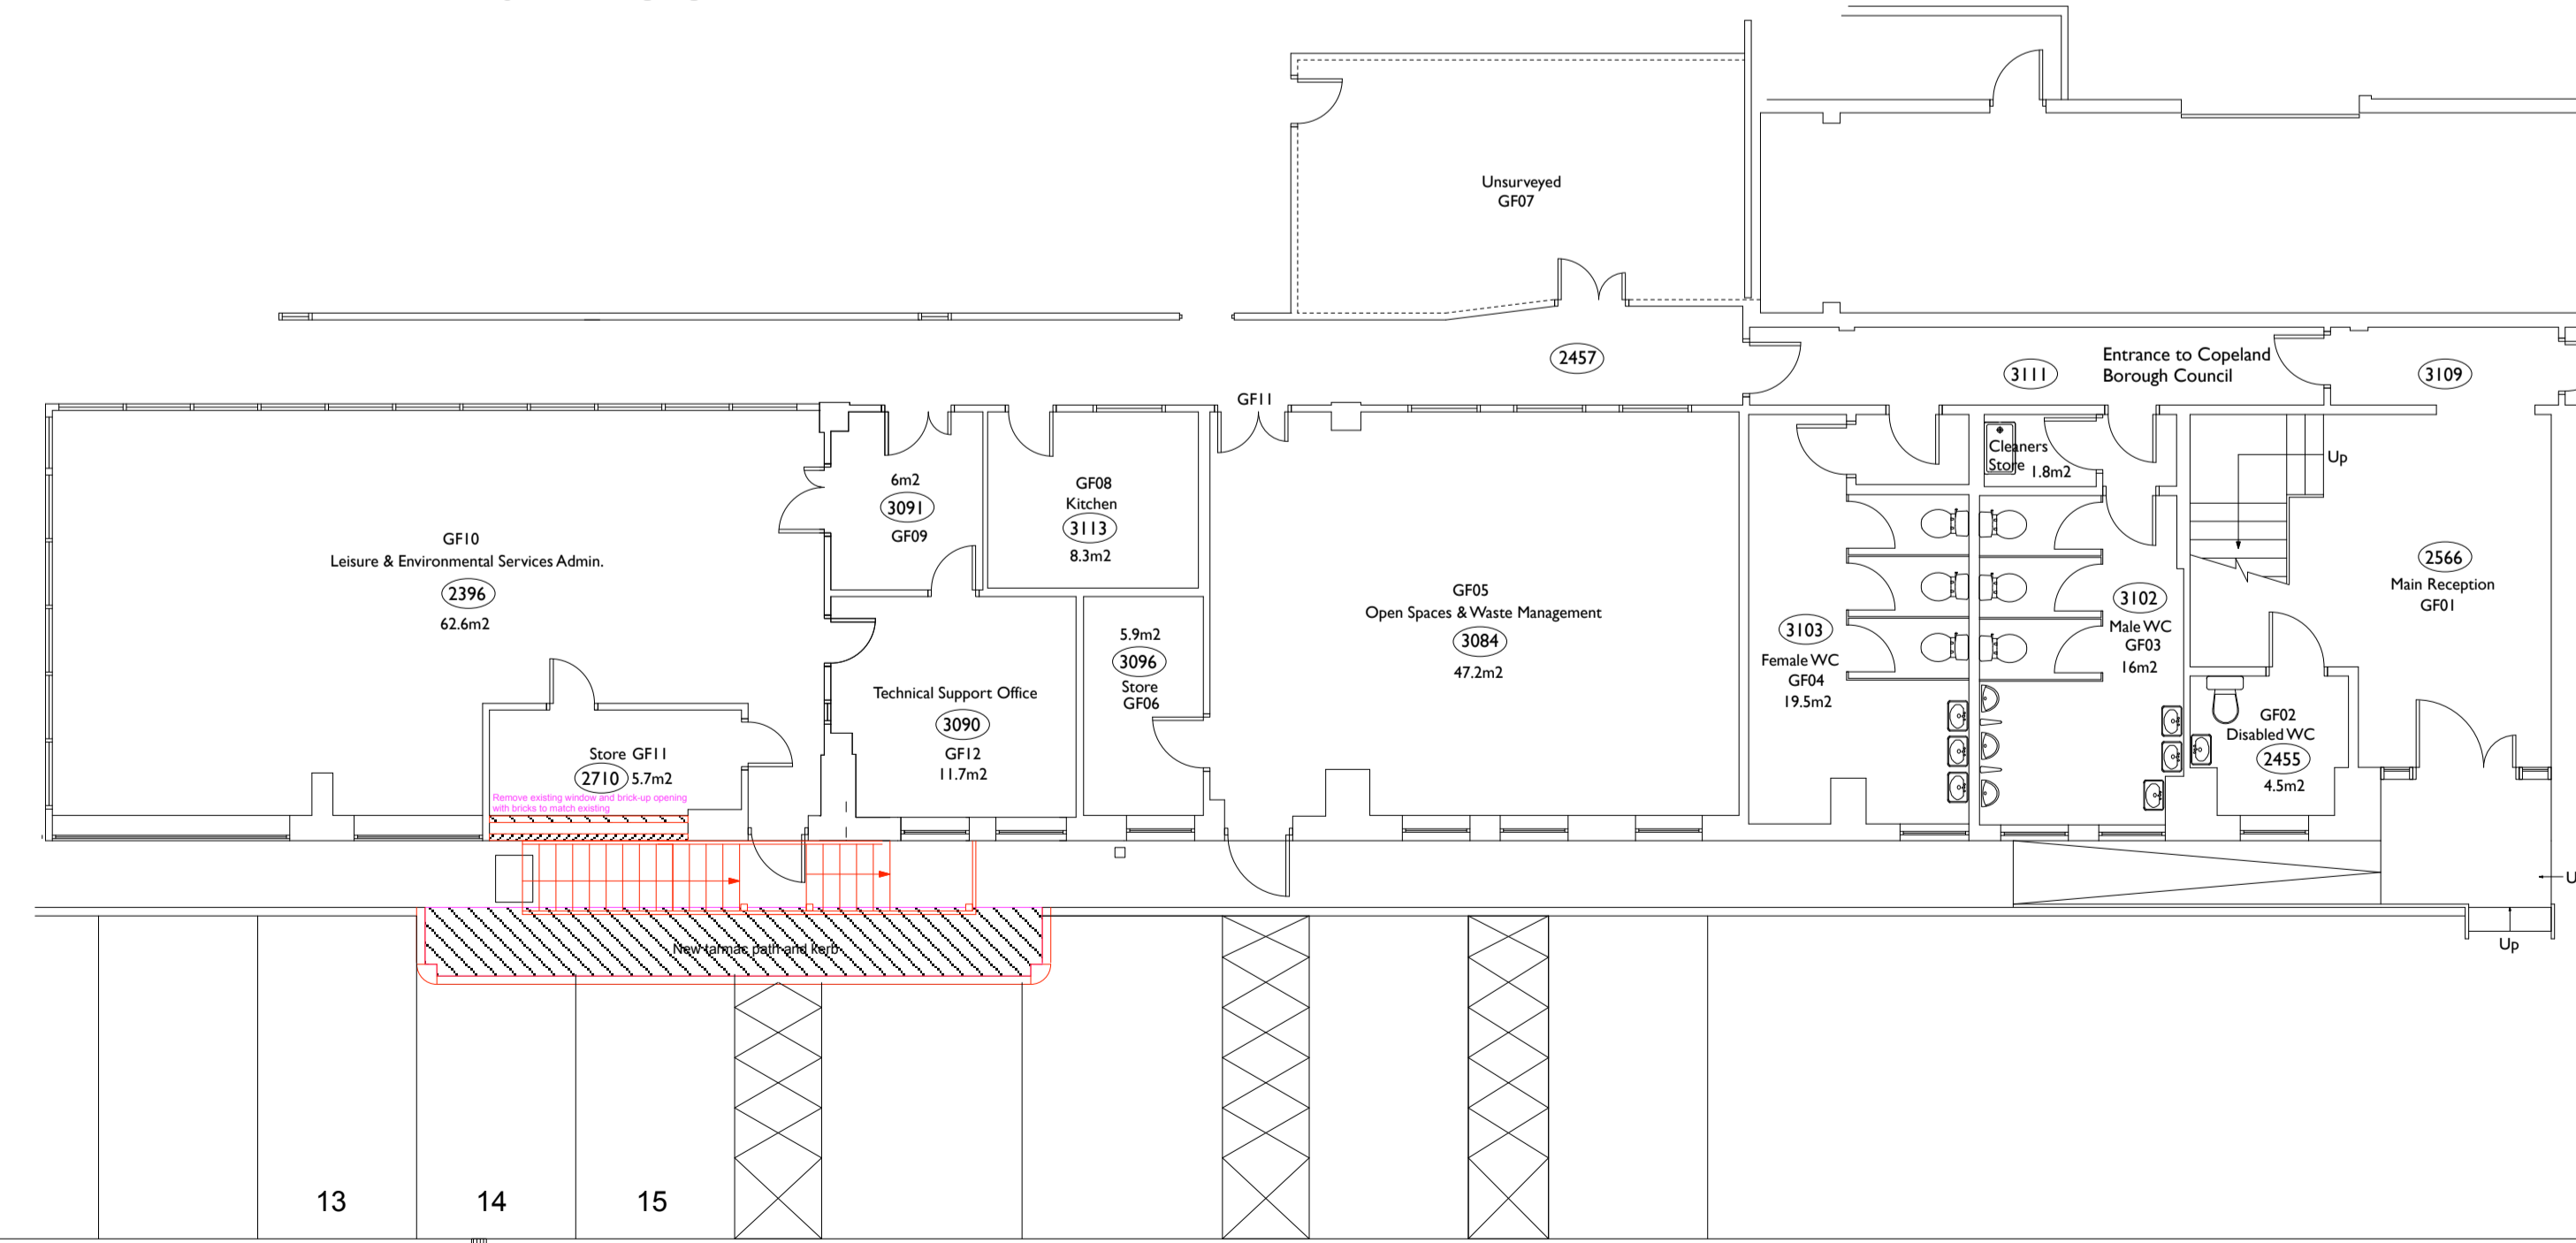

GROUND FLOOR



LOCATION PLAN - scale 1:1250

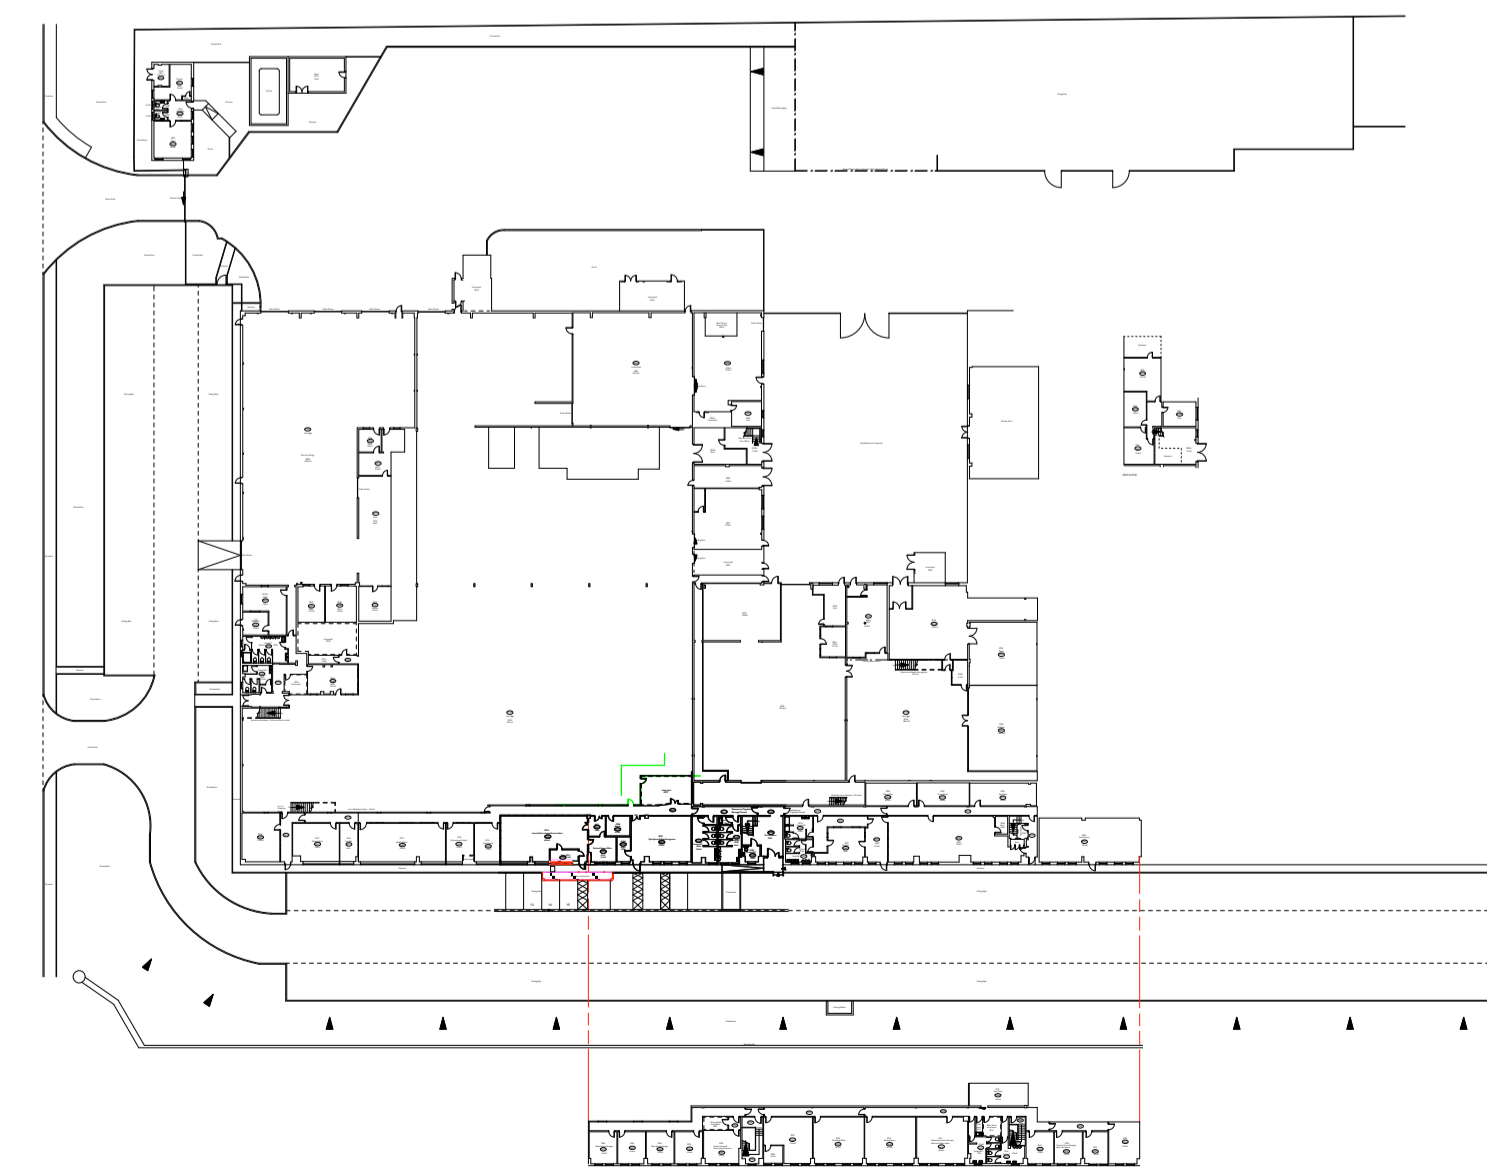

BLOCK PLAN scale 1:500

Rev:	Date:	Comments:	By:
Client: Copeland Borough Council			
			
DAY CUMMINS LIMITED Architects & Surveyors Lakeland Business Park Cockermouth Cumbria CA13 0QT Tel: 01900 820700 Fax: 01900 820701 email: dc@day-cummins.co.uk www.day-cummins.co.uk			
Project: Proposed Alteration to Moresby Park Depot			
Drawing Title: Plans & Part Elevation			
Drawn: JBH/MD	Checked: AW	Signed:	
Scale: 1:100 & 1:500	Date: 30/9/19	Paper Size: A1	
<small>ALL DIMENSIONS TO BE CHECKED ON SITE FIGURED DIMENSIONS TO BE TAKEN IN PREFERENCE TO SCALED DIMENSIONS THIS DRAWING IS COPYRIGHT</small>			
Project No: 5371	Drawing No: 01	Rev:	