





BLOCK PLAN 1:500

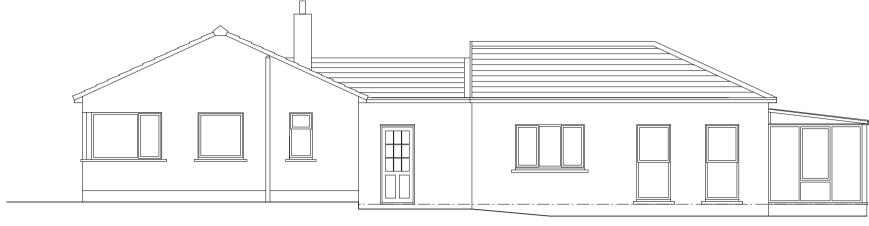

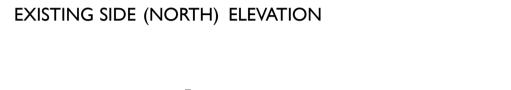





EXISTING REAR (WEST) ELEVATION



EXISTING SIDE (SOUTH) ELEVATION



LOCATION PLAN 1:500

Scale Bar (M) 0 10 20 30 40 50

NOTE: All dimensions to be checked on site.
All dimensions in millimetres unless stated otherwise. Measured survey to rear mainly carried out, front to be surveyed fully if required.

Mr & Mrs Kitching

Rev: Date: Comments:



DAY CUMMINS LIMITED

Architects & Surveyors
Lakeland Business Park
Cockermouth Cumbria CA13 0QT
Tel: 01900 820700
Fax: 01900 820701
email: dc@day-cummins.co.uk
www.day-cummins.co.uk

Works to Middle Fell Croft Cottage,
Lamplugh

Existing Plans and Elevations

5383

LCSC Scale: 1:2500, 1:500 Date: & 1:100 09.09.19 ALL DIMENSIONS TO BE CHECKED ON SITE FIGURED DIMENSIONS TO BE TAKEN IN PREFERENCE TO SCALED DIMENSIONS THIS DRAWING IS COPYRIGHT

Drawing No: Rev: