



Elevations as Proposed
scale 1:100

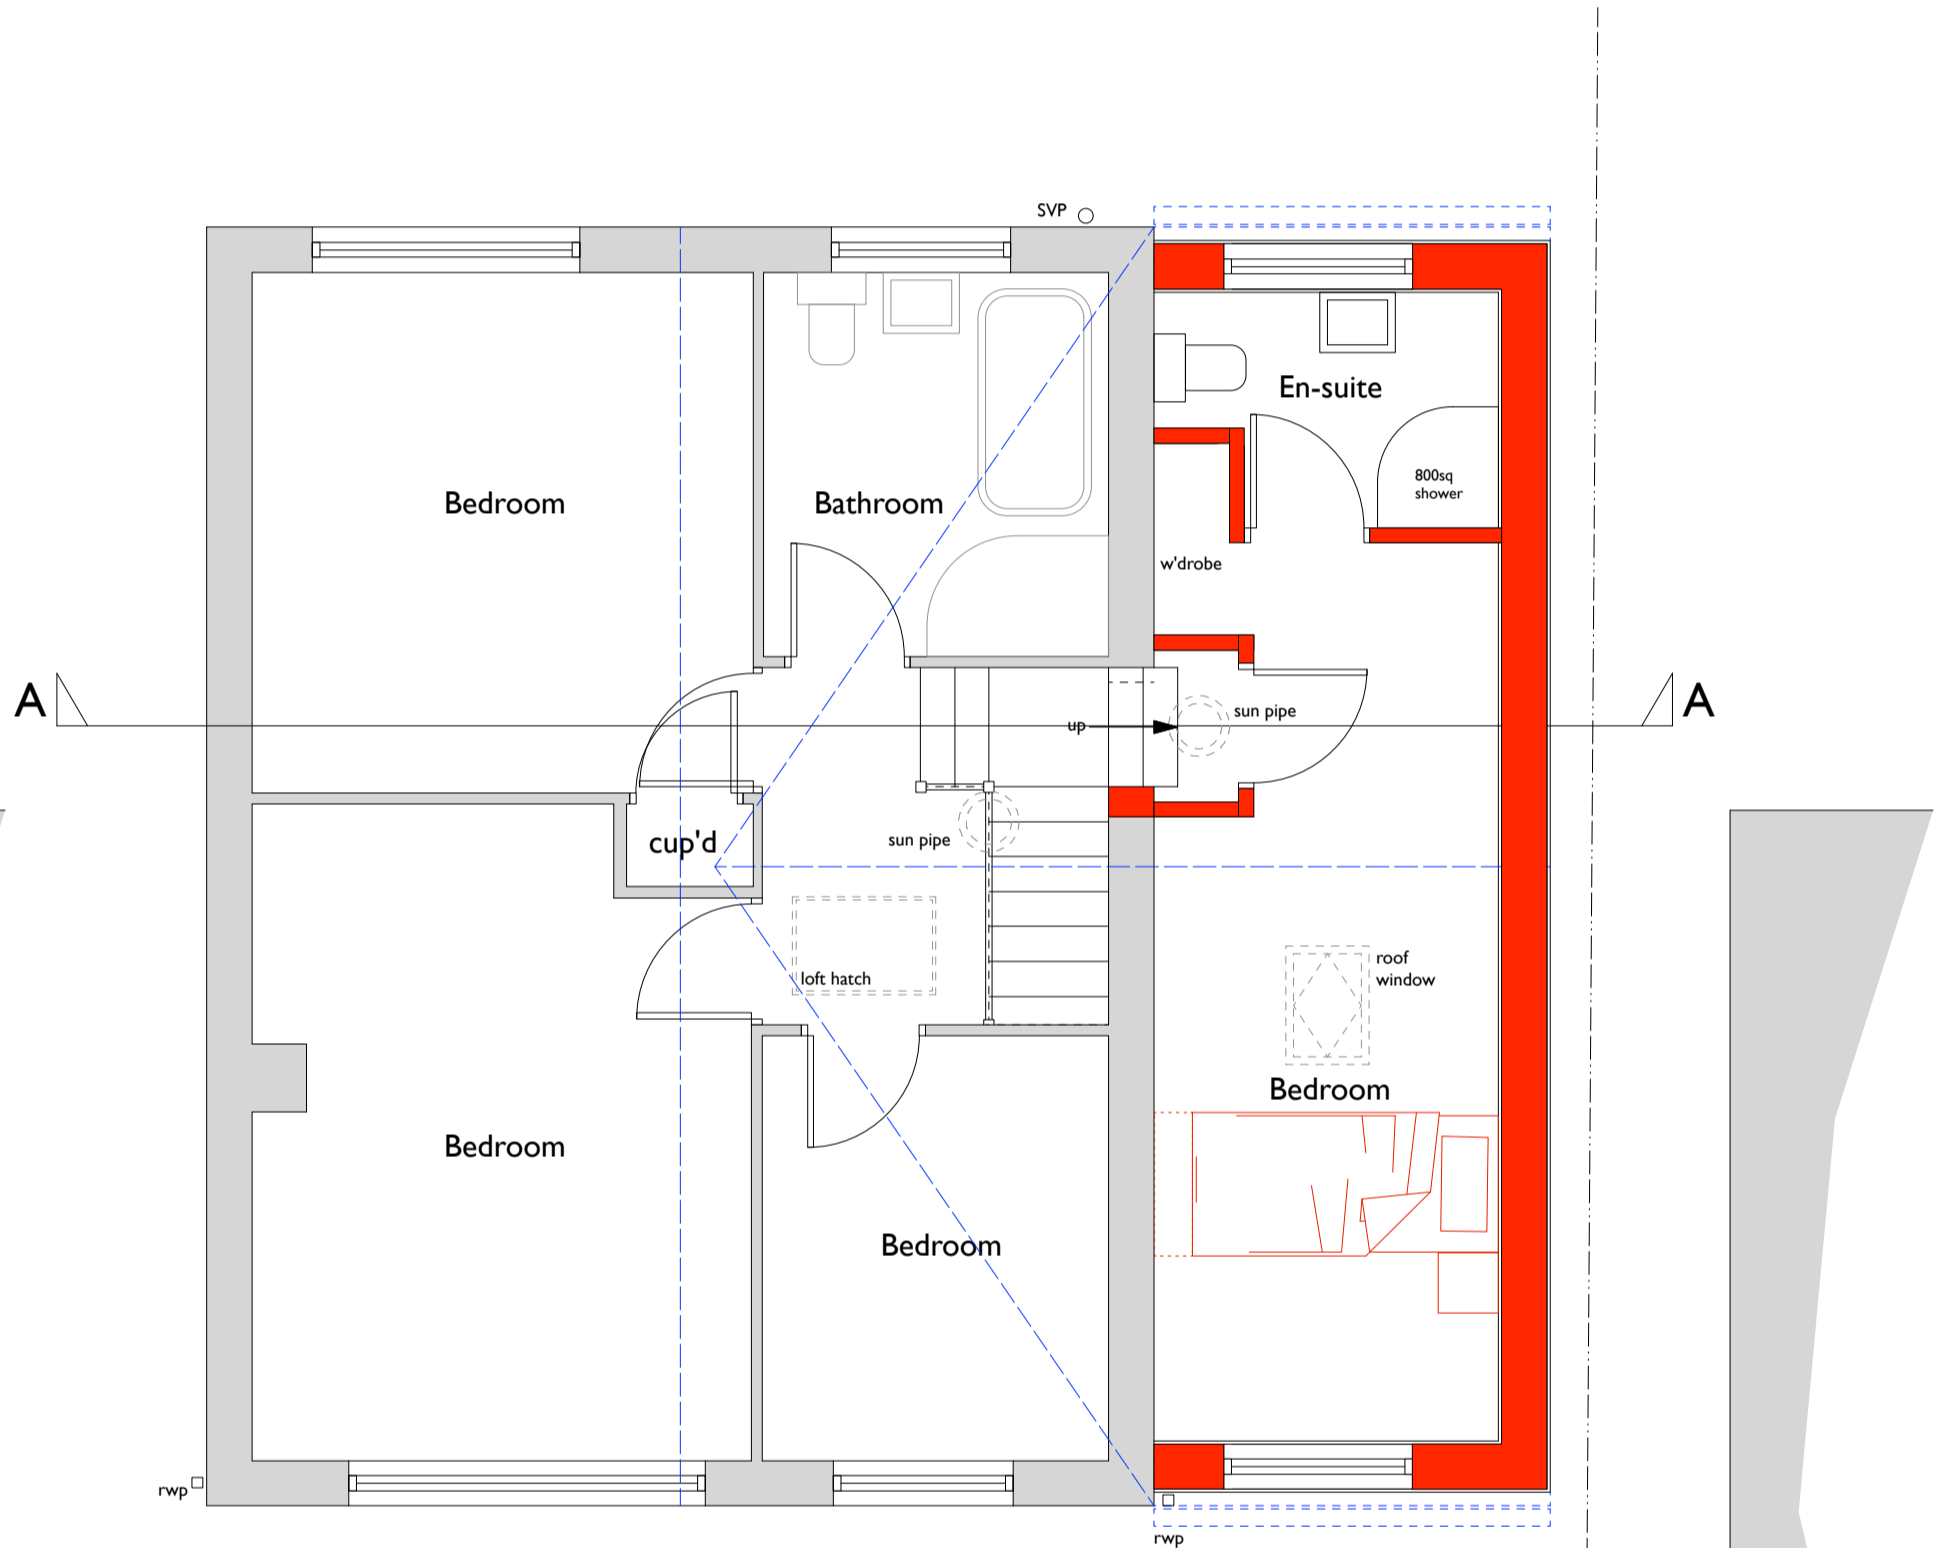

Materials:

Walls - Render to match existing with concrete cills to match existing
Roof - Marley Modern or similar grey tiles to match existing
Fascia and Soffit - UPVC in White to match existing
Rainwater goods - Square to match existing colour White
Windows and Doors - White UPVC to match existing

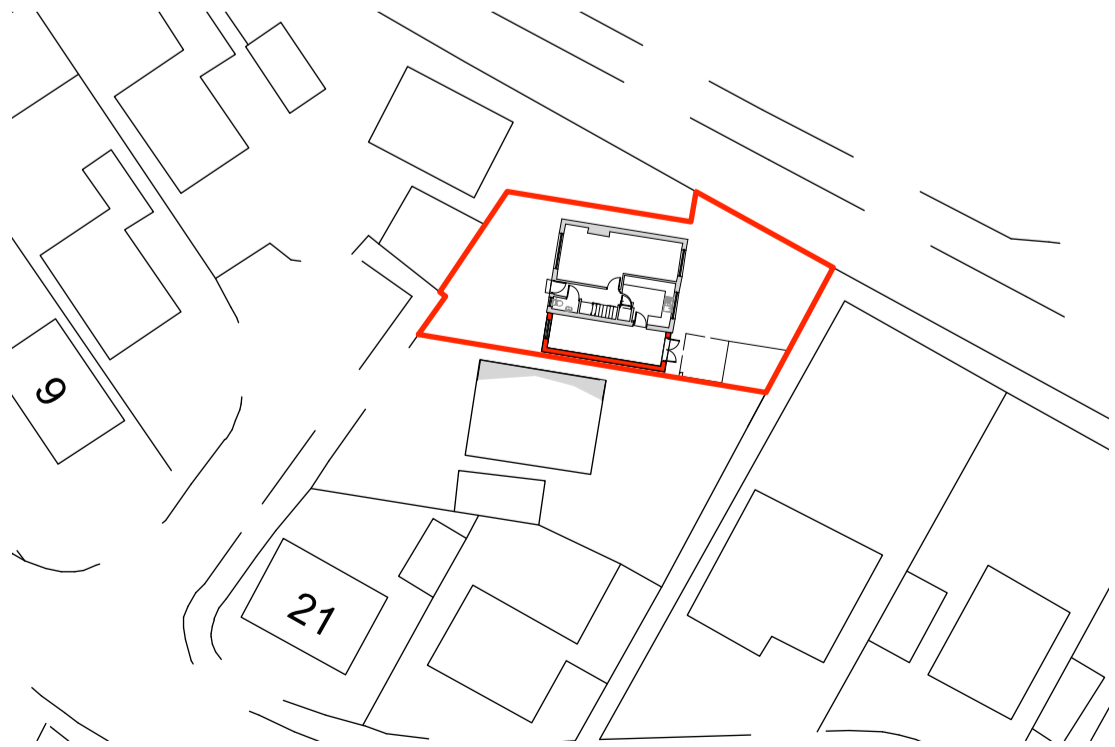

P1	20/10/20	Planning Issue	MDL
Rev:	Date:	Comments:	By:
Client:			
Mr and Mrs Stamper			
<div><div>DAY CUMMINS</div><div>DAY CUMMINS LIMITED</div><div>Architects & Surveyors Lakeland Business Park Cockermouth Cumbria CA13 0QT Tel: 01900 820700 Fax: 01900 820701 email: dc@day-cummins.co.uk www.day-cummins.co.uk</div></div>			
Project: Two Storey Side Extension 17 The Crofts, St Bees, CA27 0BH			
Drawing Title: As Proposed Plans and Elevations			
Drawn: MDL	Checked: MD	Signed:	
Scale: 1:1250, 500, 100, 50	Date: 30/09/20	Paper Size: A1	
ALL DIMENSIONS TO BE CHECKED ON SITE FIGURED DIMENSIONS TO BE TAKEN IN PREFERENCE TO SCALED DIMENSIONS THIS DRAWING IS COPYRIGHT			
Project No: 5495	Drawing No: 02	Rev: P1	