

SECTION E-E



SECTION E-E

SECTION F-F




SECTION F-F

SECTION G-G




SECTION G-G

SECTION H-H

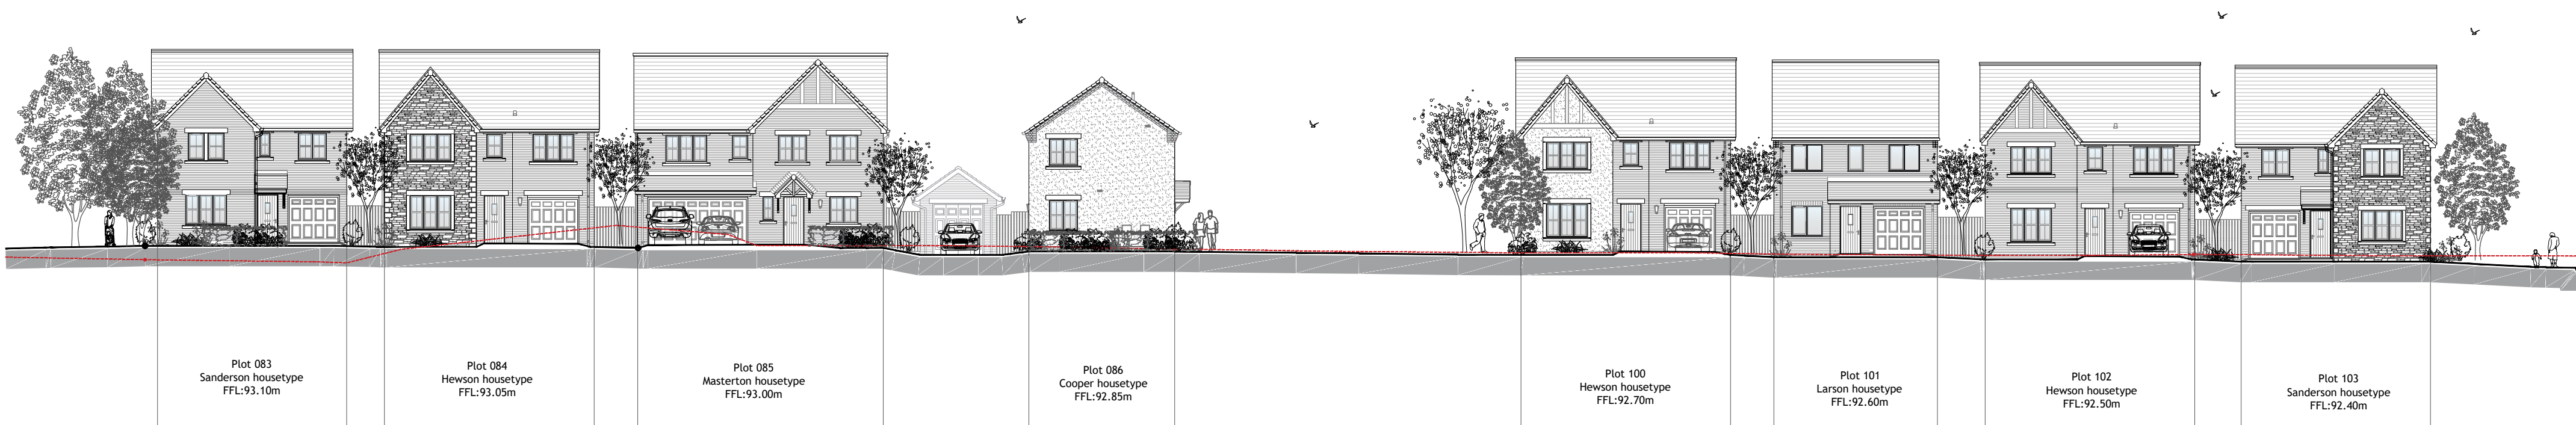

SECTION H-H

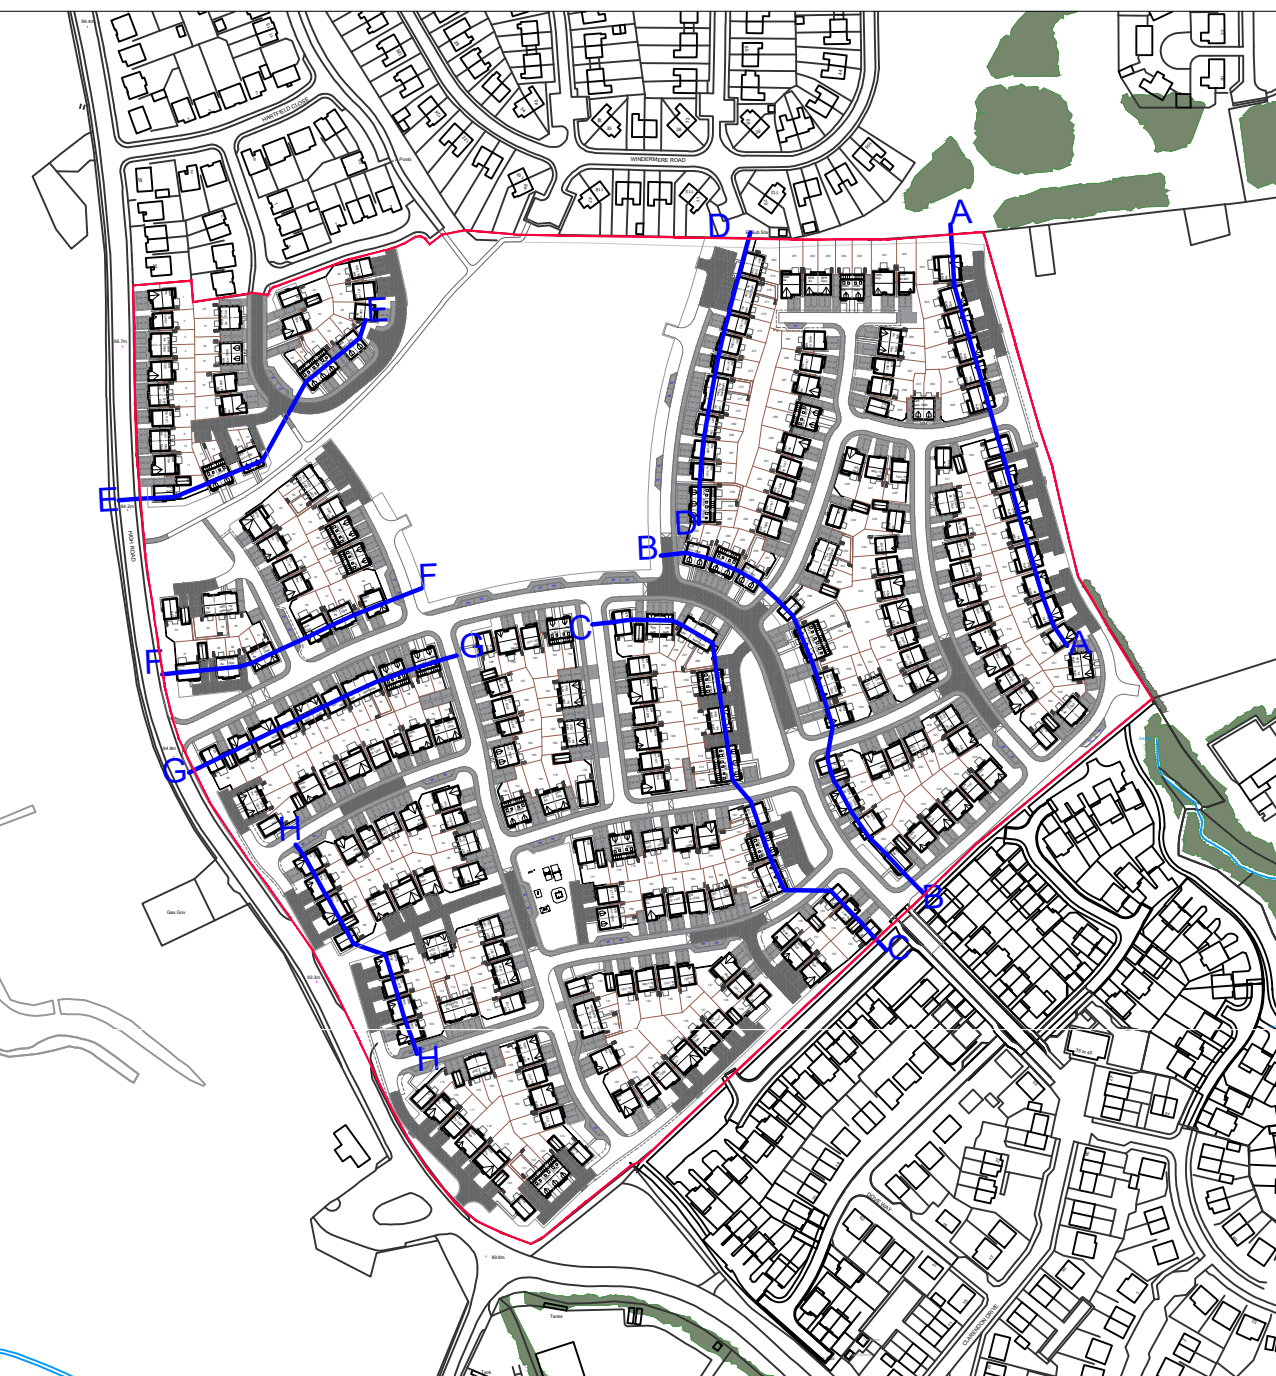

Revision Notes:

design by pod

99 galgate/barnard castle/
county durham/d12 8as
e:andy@designbypod.co.uk
t:01833 669600
web:www.designbypod.co.uk

PROJECT:
Edgehill Park,
Whitehaven

DRAWING TITLE:
Proposed Street Scenes

CLIENT: Story Homes	DATE: 11/20
STATUS: PLANNING	DRAWN BY: JG
SCALE: 1:200	CHECK BY: AD
SHEET SIZE: A0	REVISION:
PROJECT NO: 54D-STO	DRAWING NO: 108