


PLANNING ISSUE



1:200

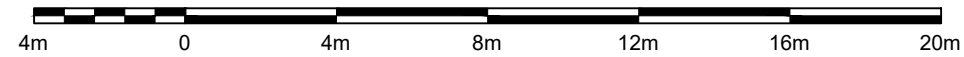

Do Not Scale from this drawing without the express permission of the Architect

This drawing has been produced for the client for this specific project and is not intended for use by any other person or for any other purpose.

© This work is copyright protected, remains the property of the author and may not be reproduced without the express consent of HM Architecture.

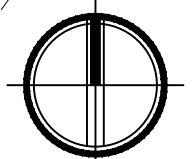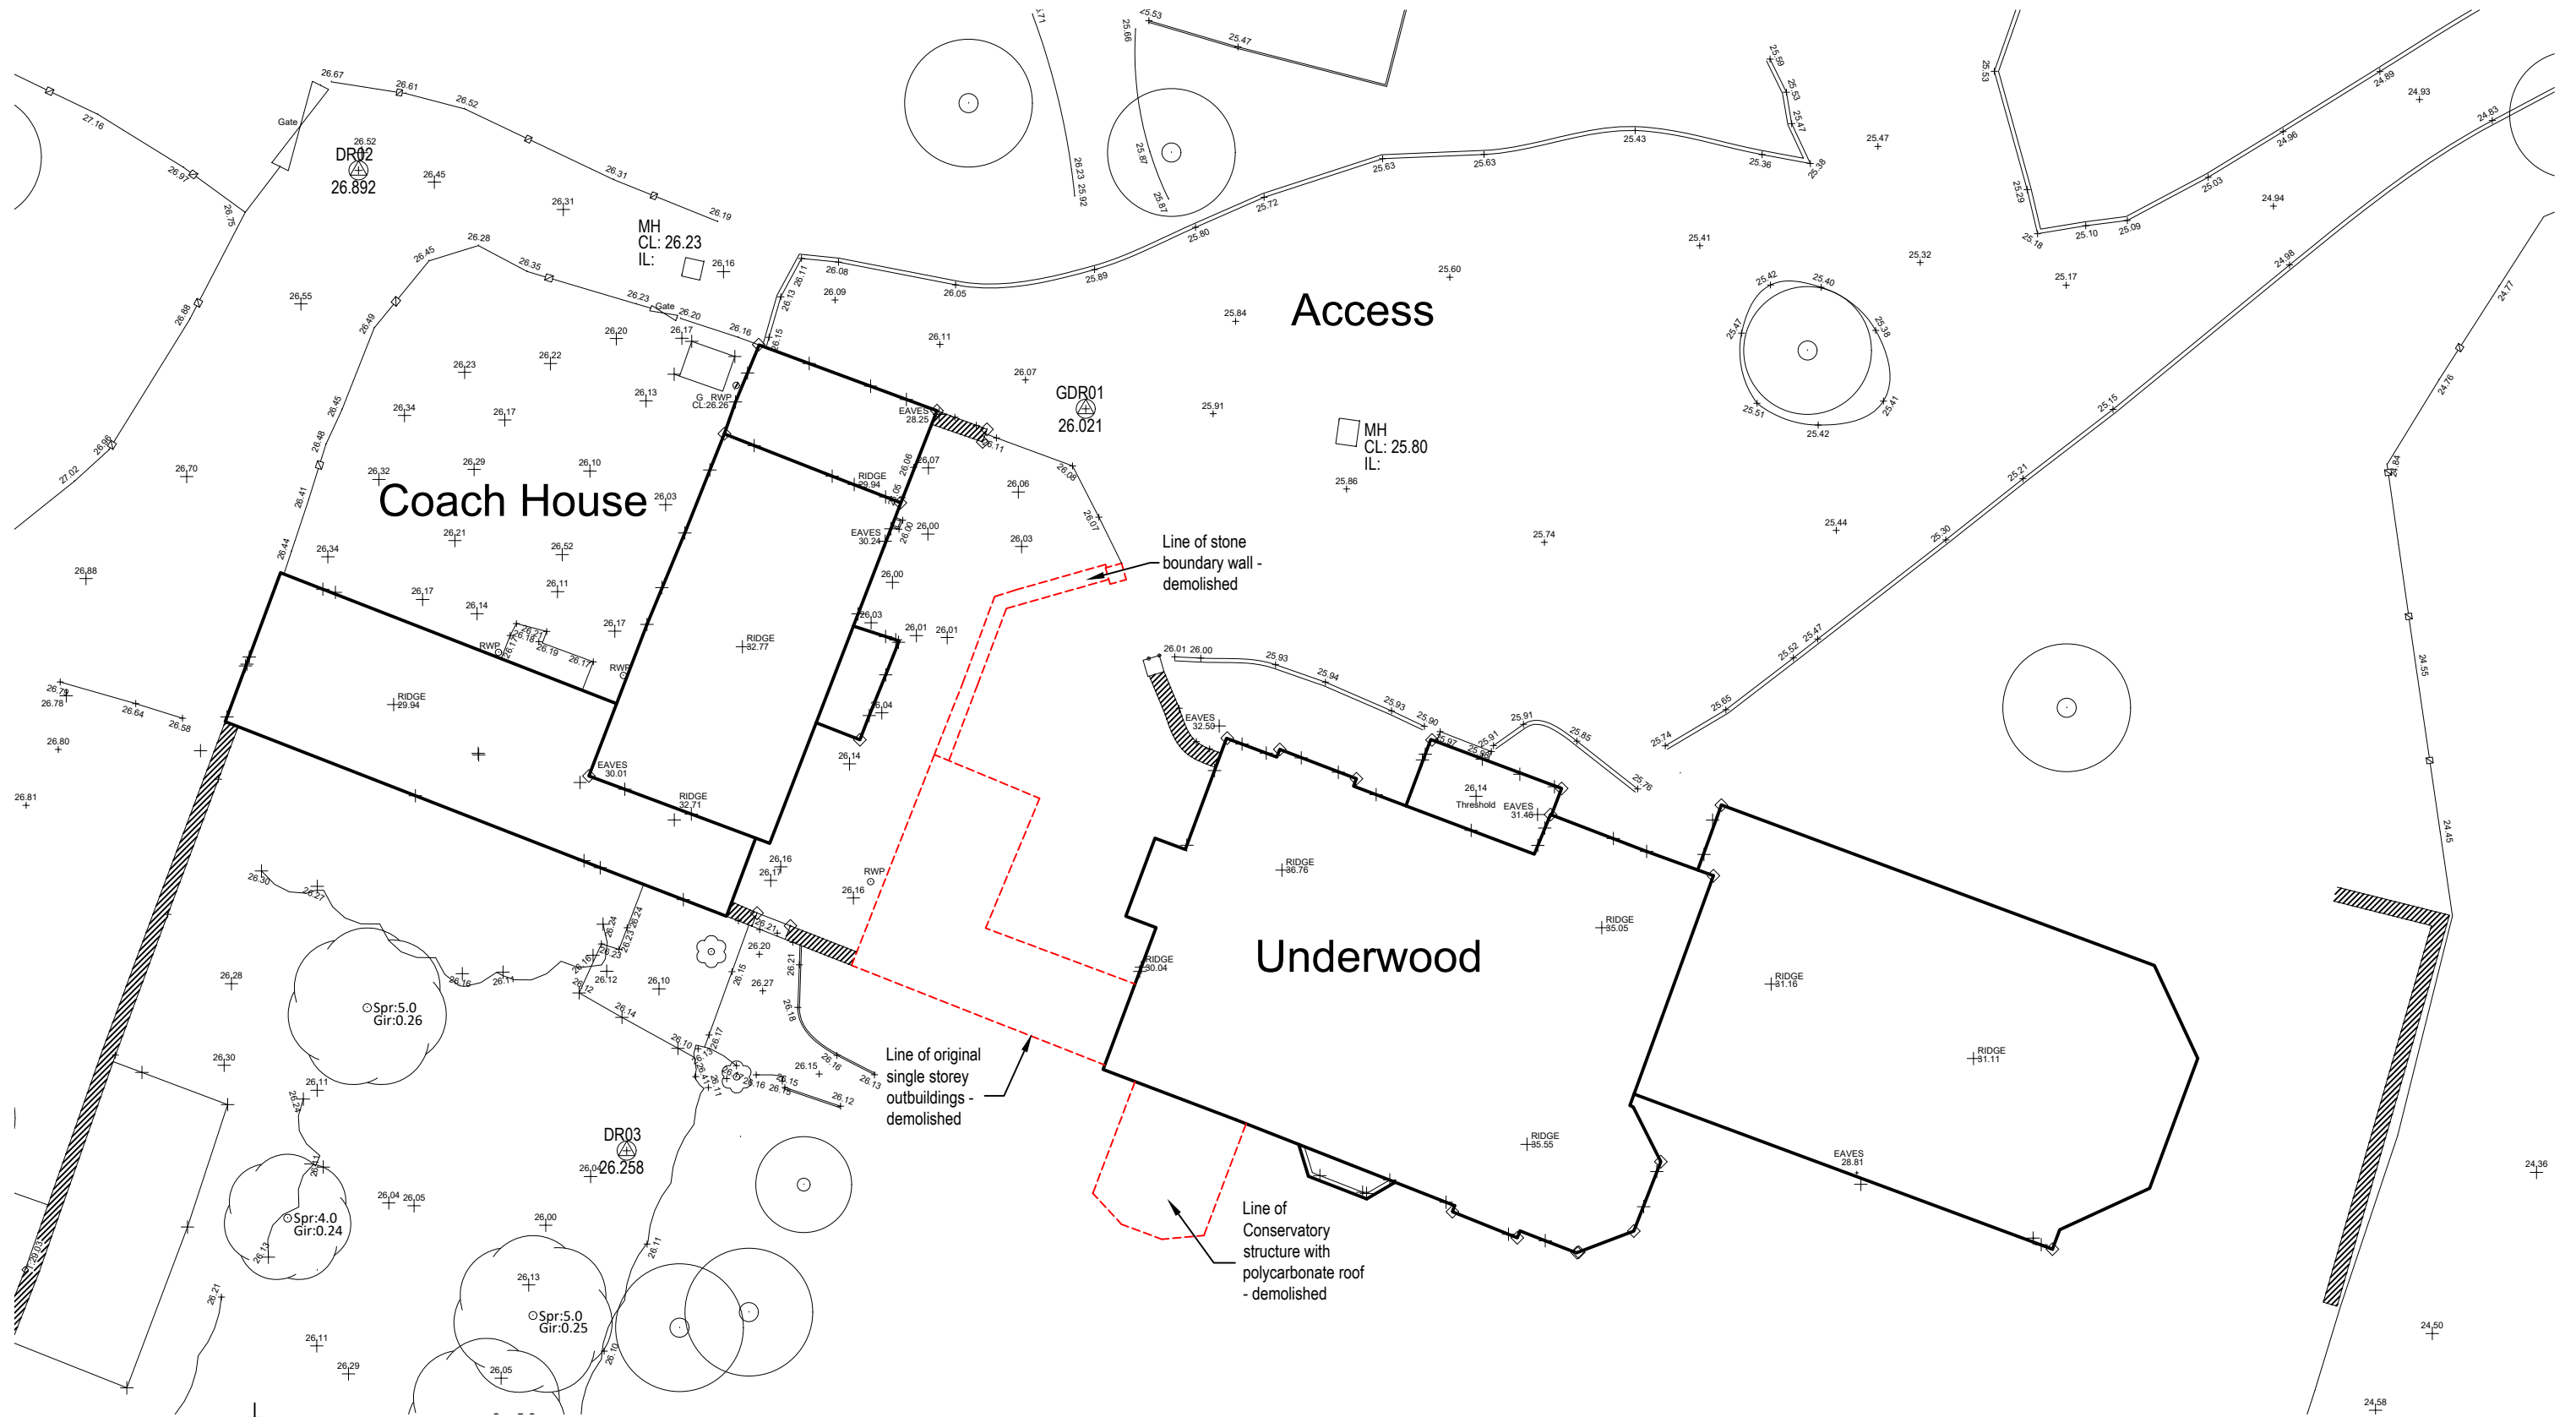

Rev	Description	Date	By

Client	Mr & Mrs Slack
--------	----------------

Project	Underwood House, The Hill Millom, Cumbria
Drawing Title	Existing Site Survey

Drawing No.	5535 (PL) 01	Revision	
Scale	1:200 @ A3	Date	Jan '21
Drawn By	MPD	Project No.	5535

Aynam Cote, 2 Bridge Street, Kendal, Cumbria LA9 7DD
 Tel: 01539 720480
 email: info@hm-architecture.com
 website: www.hm-architecture.com

