





Existing Block Plan

Scale 1:200

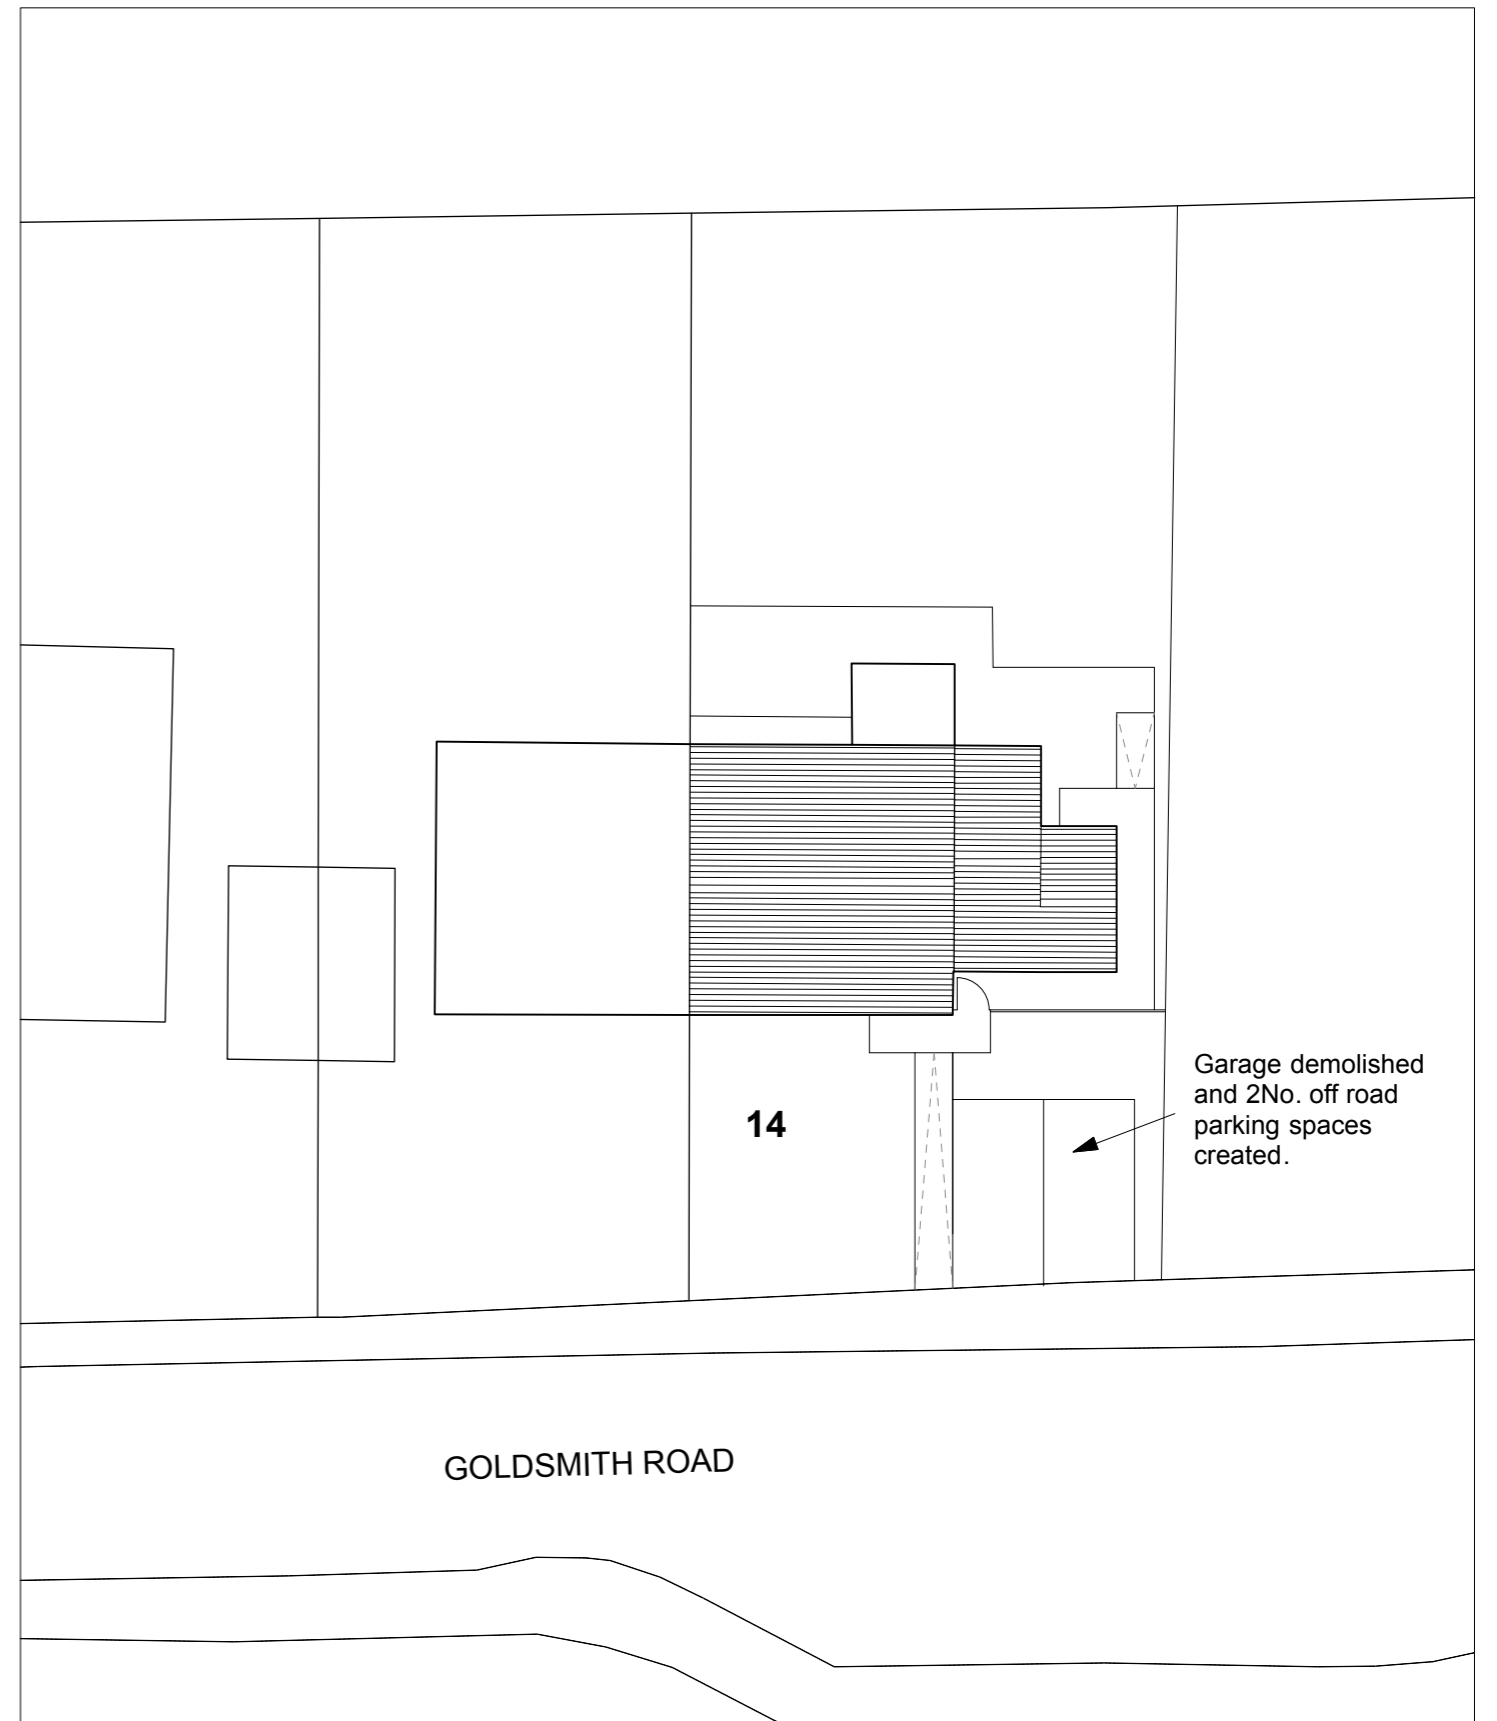

Proposed Block Plan

Scale 1:200

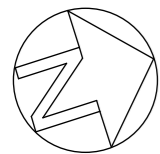

Client :	Mrs A Bayliff
Project :	Single Storey Extension to 14 Goldsmiths Road, Egremont
Drawing Title :	Existing and Proposed Block Plans

Project No :	5596
Dwg No :	03
Date :	20/06/2021
Scale :	1:200 on A3

Day Cummins Ltd
 Architects & Surveyors
 Lakeland Business Park
 Cockermouth
 Cumbria CA13 0QT
 Tel: 01900 820700
 Fax: 01900 820701
 www.day-cummins.co.uk

