
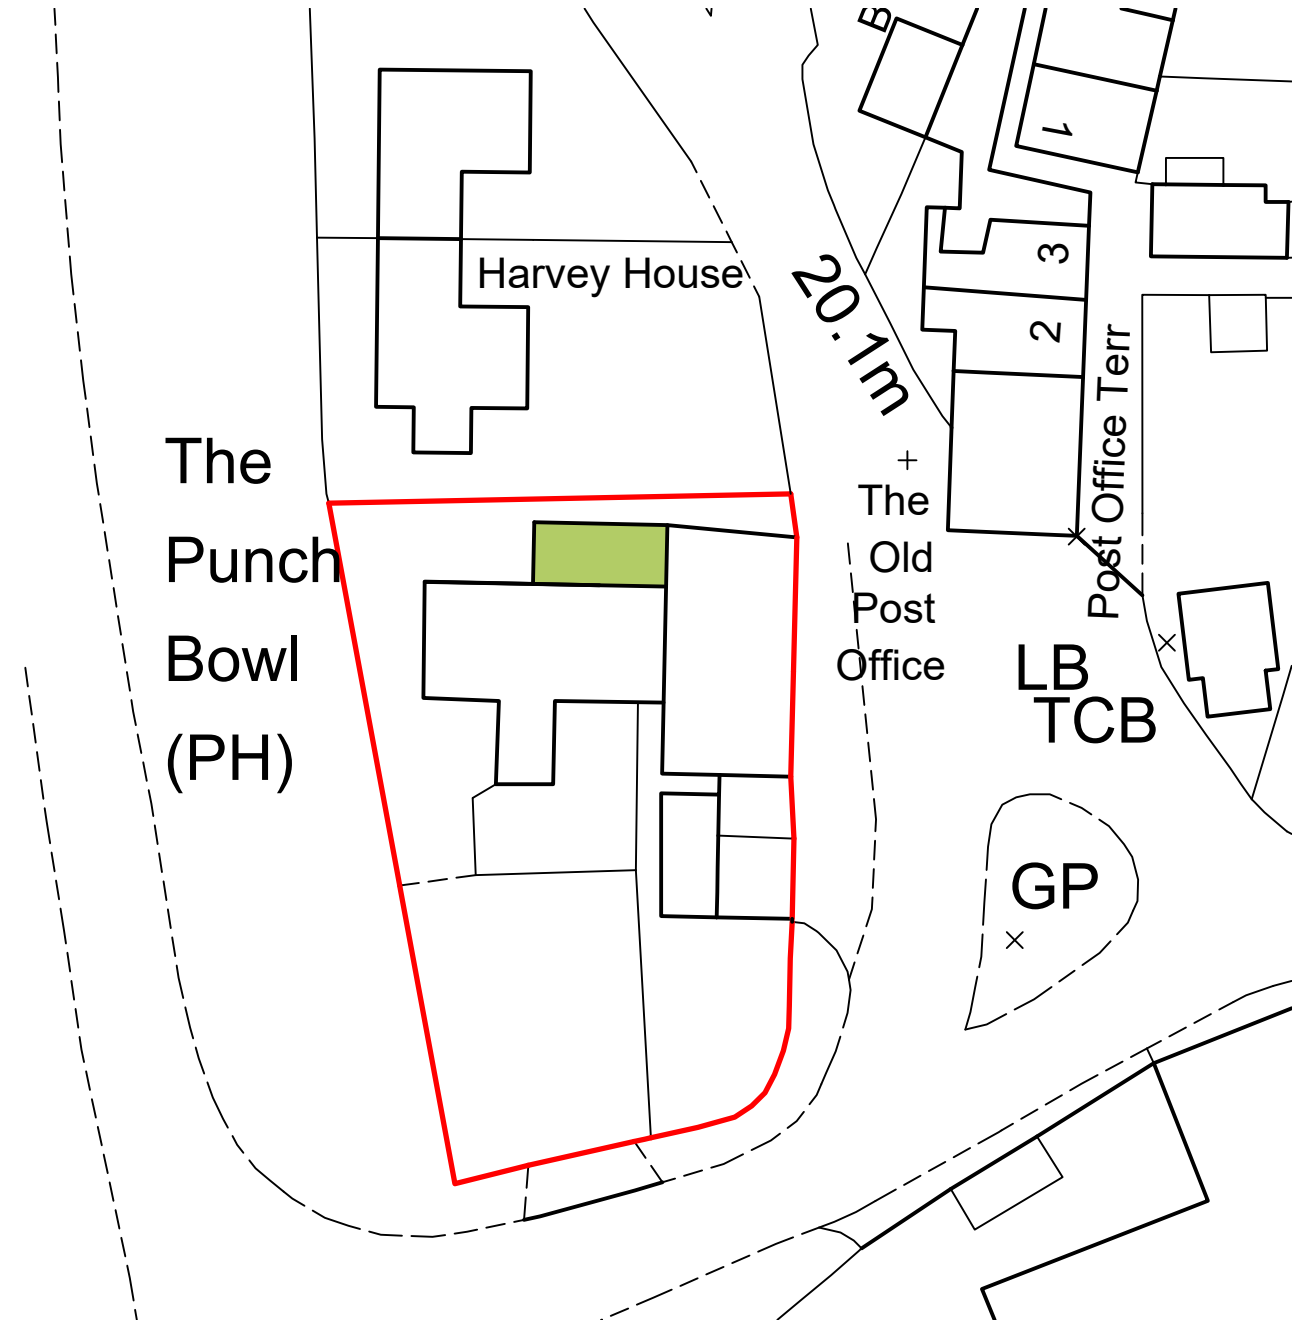
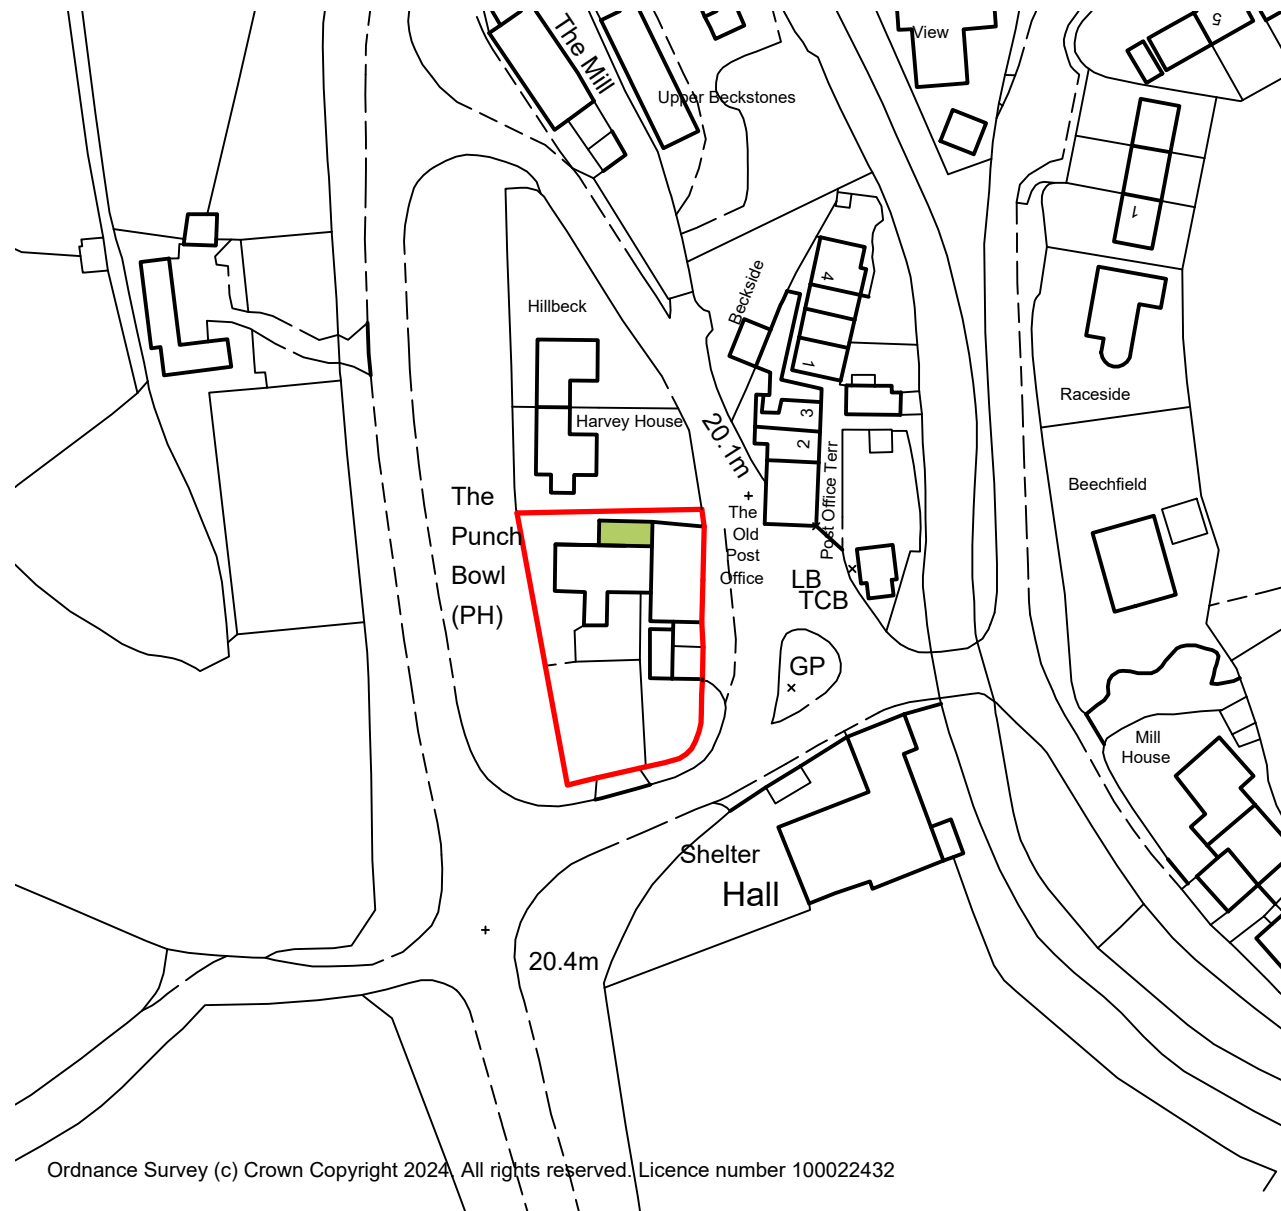


Do Not Scale from this drawing without the express permission of the Architect

This drawing has been produced for the client for this specific project and is not intended for use by any other person or for any other purpose.

© This work is copyright protected, remains the property of the author and may not be reproduced without the express consent of HM Architecture (NW) LLP.

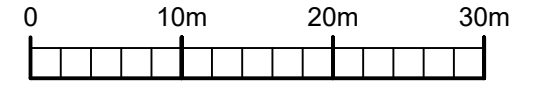

Ordnance Survey (c) Crown Copyright 2024. All rights reserved. Licence number 100022432

LOCATION PLAN - Scale 1:1250

BLOCK PLAN - Scale 1:500

RIBA Work Stage
Stage 3 - Developed Design

Rev	Description	Date	By



HM ARCHITECTURE (NW) LLP
AYNAM COTE, 2 BRIDGE STREET,
KENDAL, CUMBRIA LA9 7DD

T. 01539 720480
E. info@hm-architecture.com
W. www.hm-architecture.com

Client
Mr A Slack

Project
Punchbowl
The Green, Millom
Drawing Title
Location and
Block Plan

Drawing No.
5654 (PL) 05

Scale
1:1250 / 500 @ A3
Drawn By
MPD
Date
Feb '24