




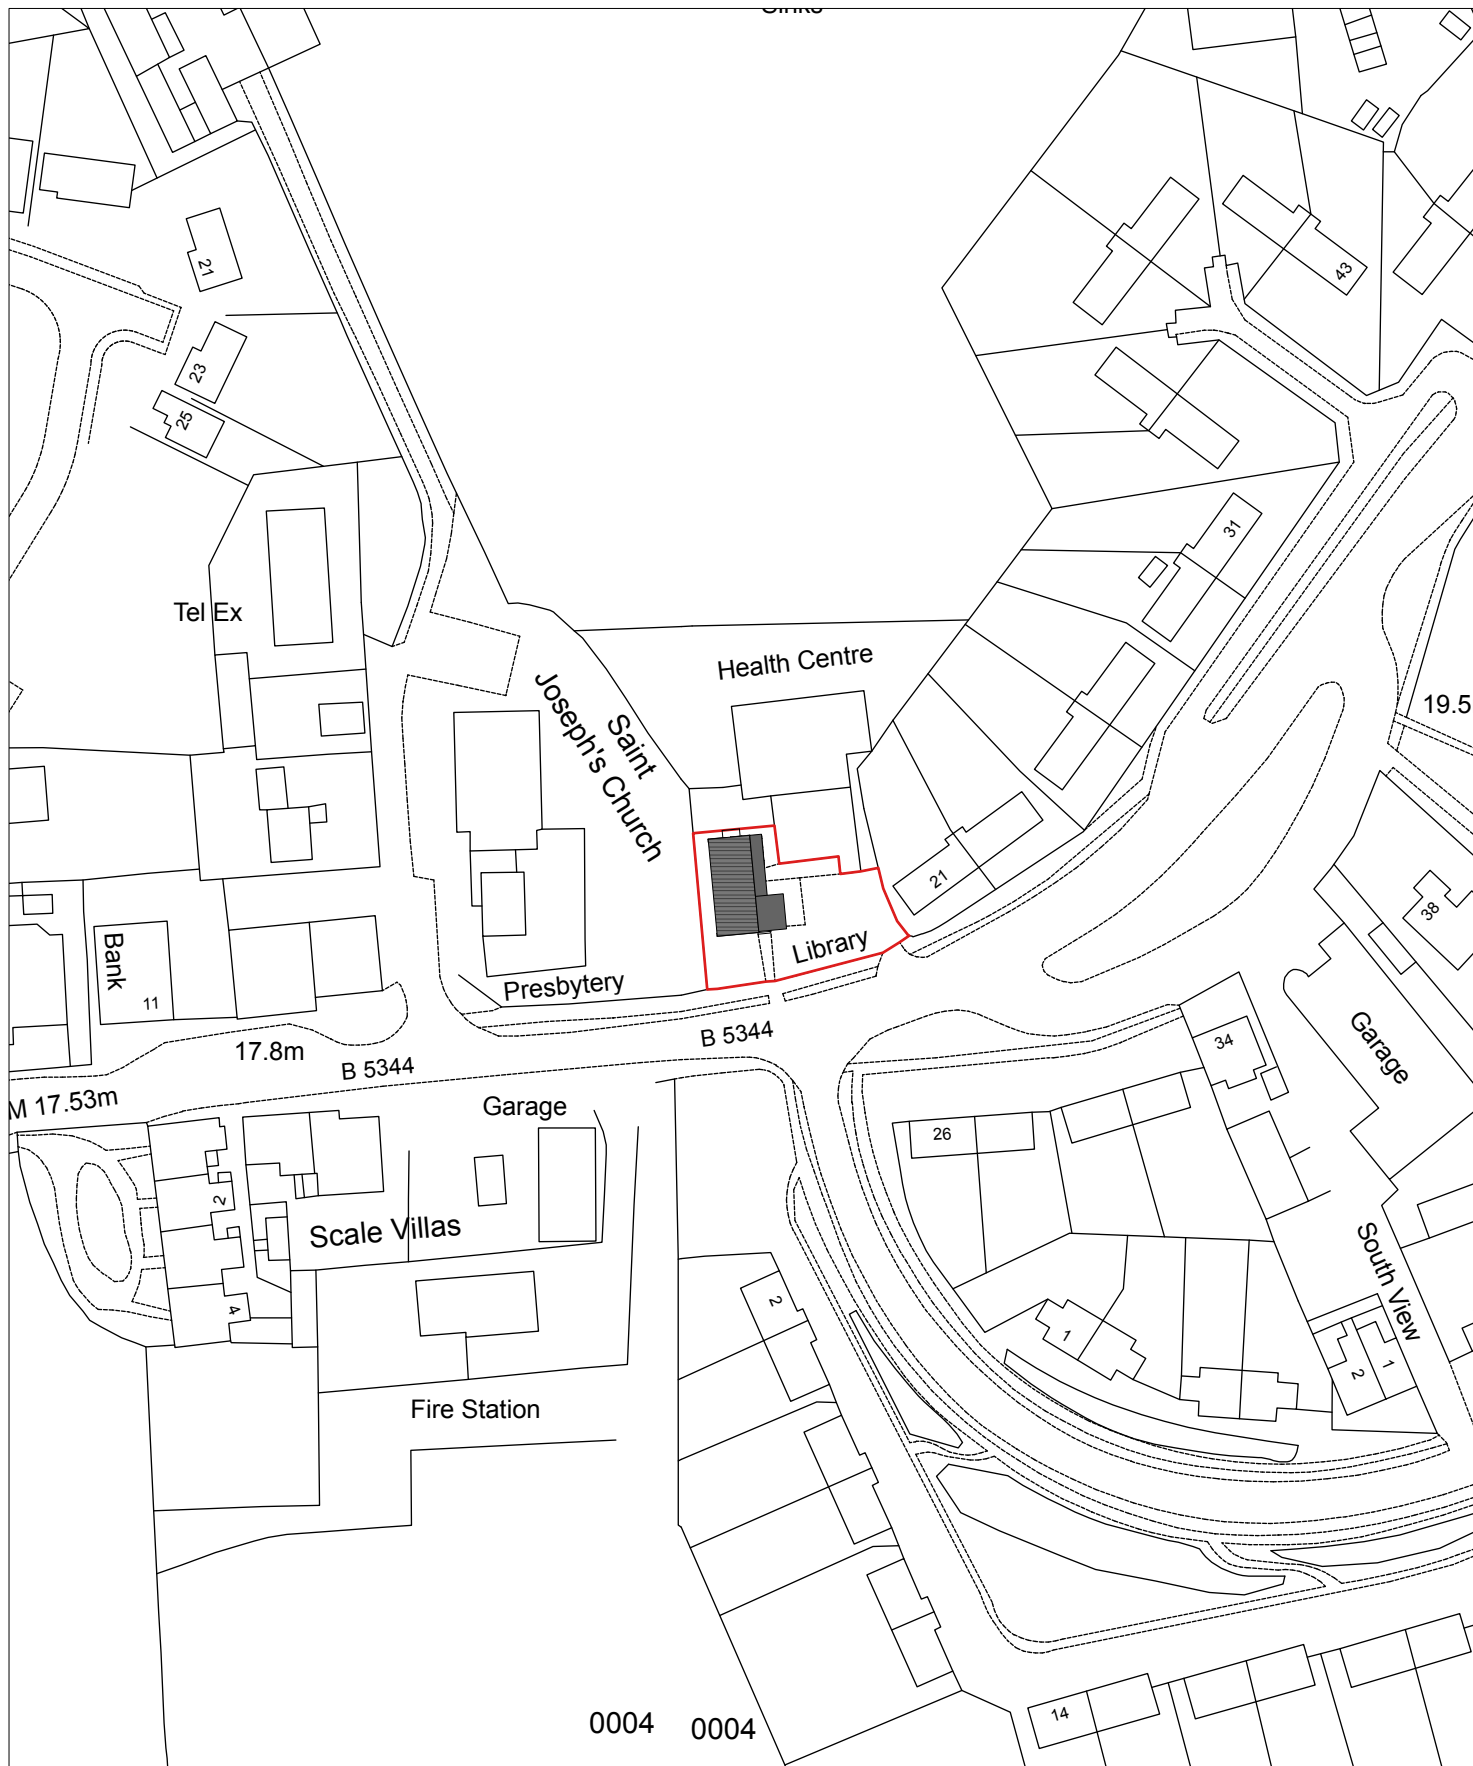

North

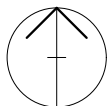

Scale Bar @ 1:1250

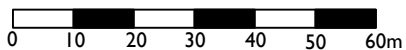

Ordnance Survey Data used under Licence Number: 100006522

Client :	Seascale Parish Council	Project No :	5754	Day Cummins Ltd Architects & Surveyors Lakeland Business Park Cockermouth Cumbria CA13 0QT Tel: 01900 820700 Fax: 01900 820701 www.day-cummins.co.uk			
Project :	Seascale Library, Gosforth Road, Seascale CA20 1PN	Dwg No :	002			Rev :	PI
		Date :	07-02-25				
		Scale :	1:1250 @ A4				
Drawing Title :	Site Location Plan						