
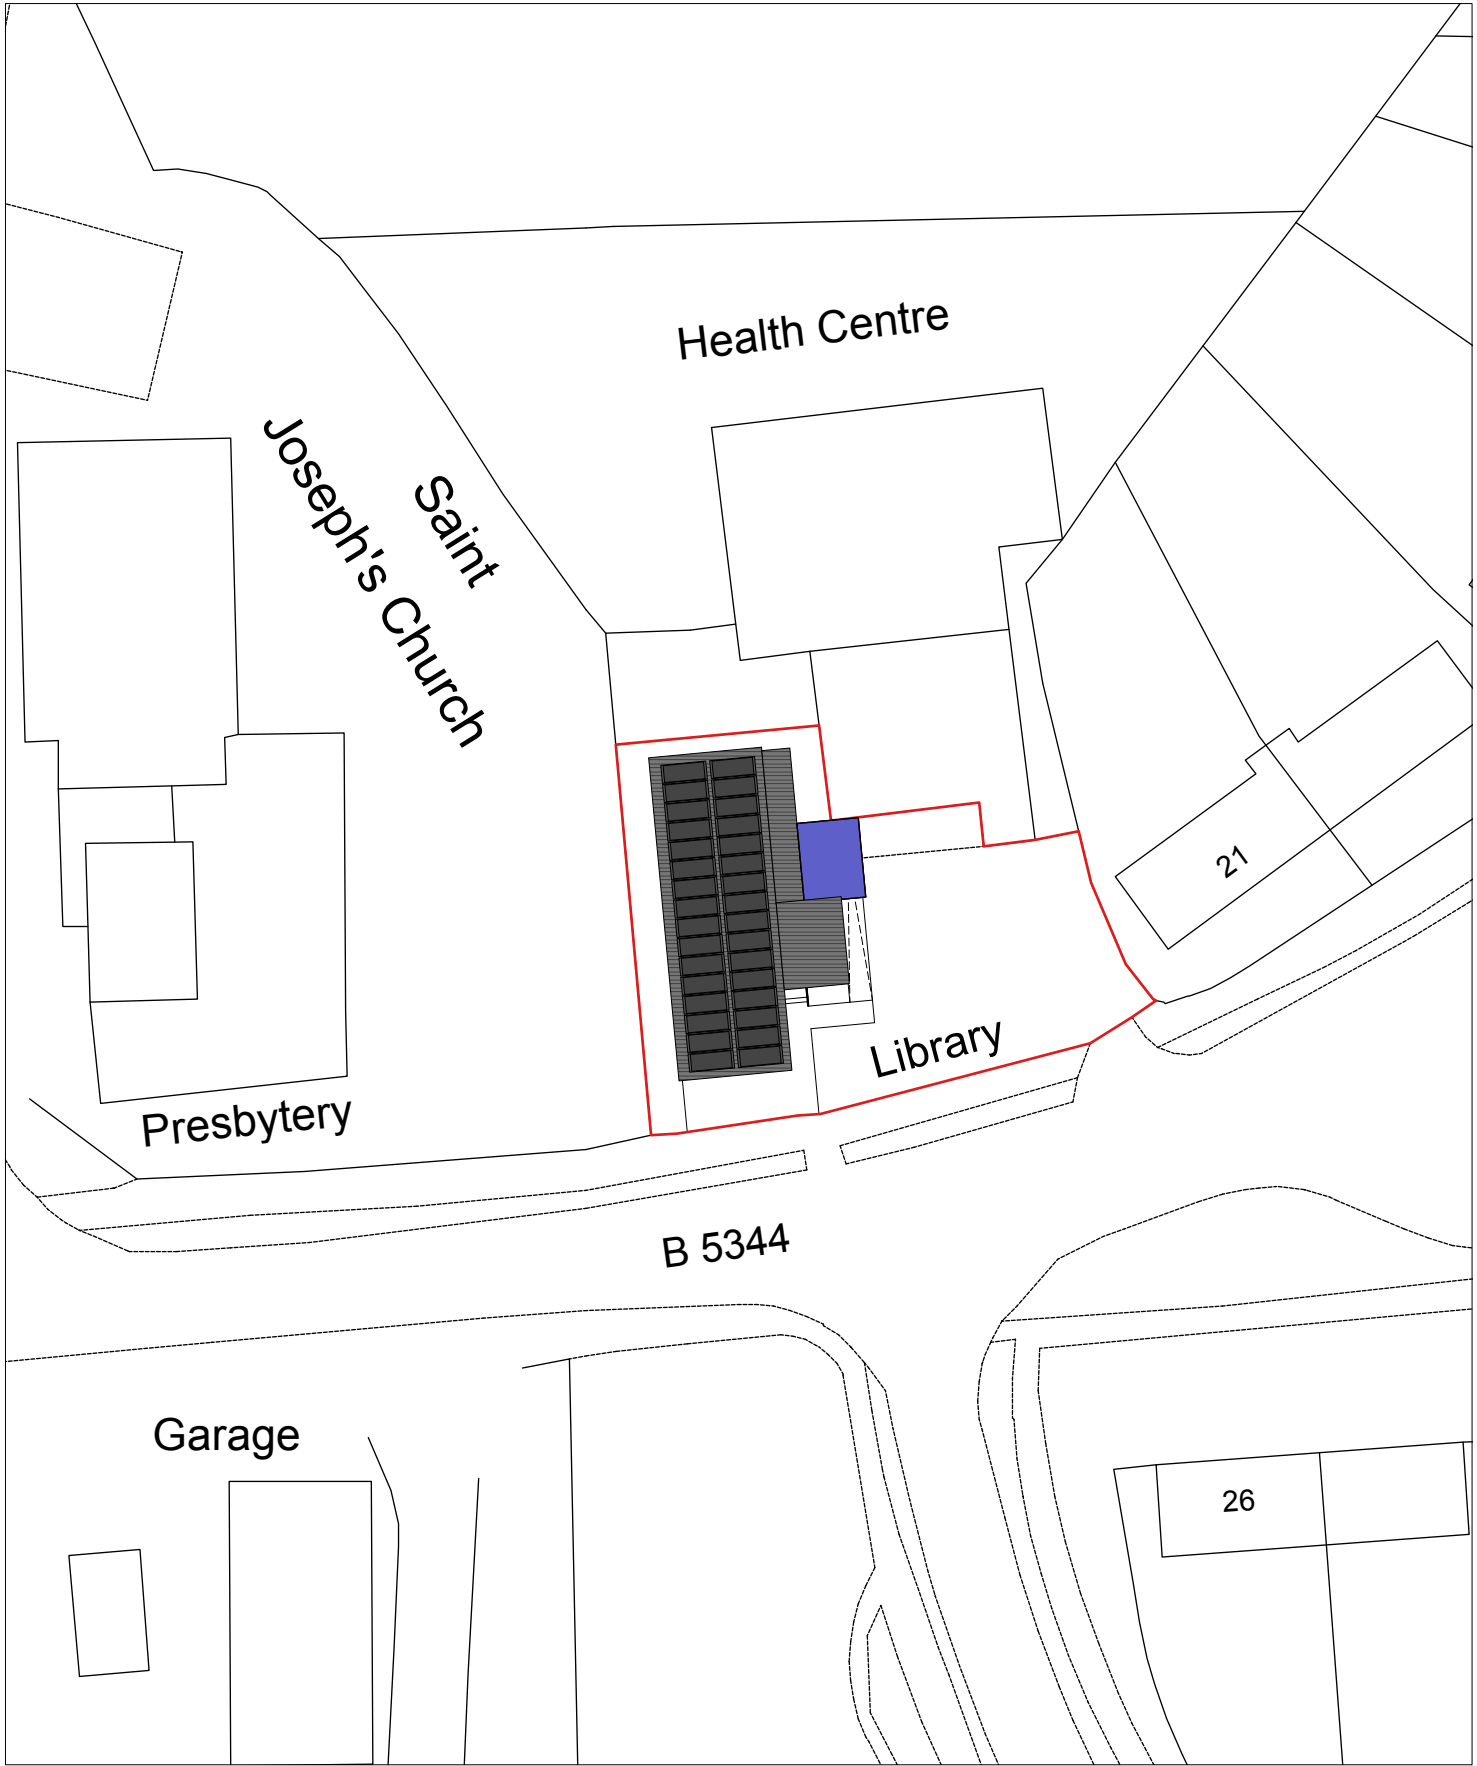



As Existing Block Plan

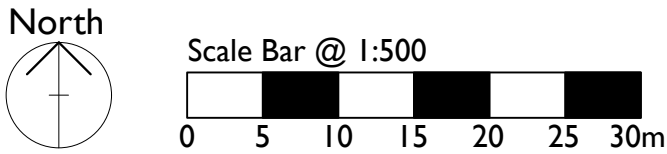

As Proposed Block Plan

Ordnance Survey Data used under Licence Number: 100006522

Client :	Seascale Parish Council	Project No :	5754	<b>Day Cummins Ltd</b> Architects & Surveyors Lakeland Business Park Cockermouth Cumbria CA13 0QT Tel: 01900 820700 Fax: 01900 820701 www.day-cummins.co.uk			
Project :	Seascale Library, Gosforth Road, Seascale CA20 1PN	Dwg No :	003			Rev :	PI
		Date :	07-02-25				
		Drawing Title :	As Existing & Proposed Site Block Plan				
		Scale :	1:500 @ A3				