


EGREMONT

KEY:
— Extent of development site
— Extent of other site ownership

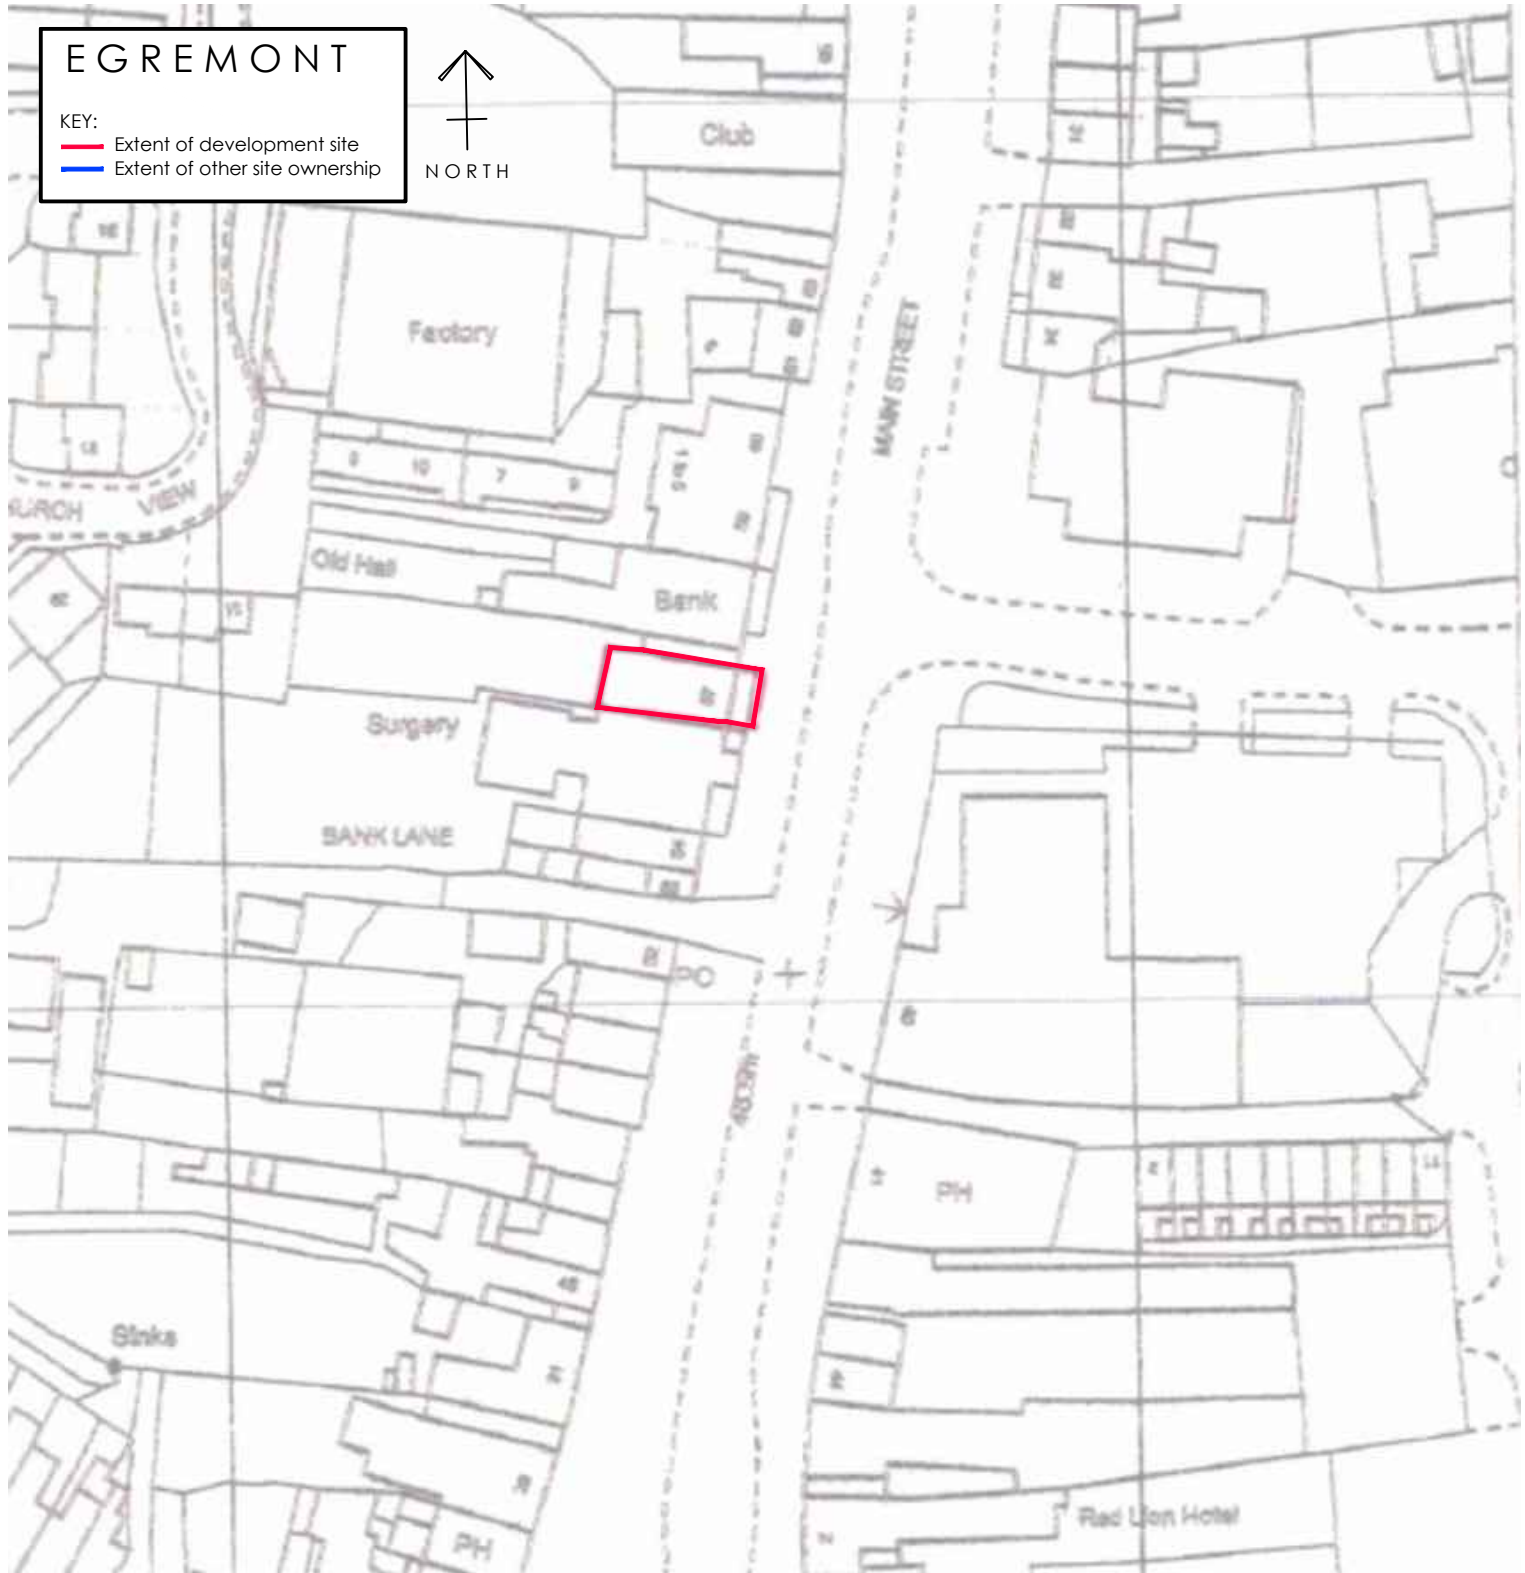

LOCATION PLAN
1:1250 @ A3

BLOCK PLAN
1:500 @ A3

Revisions	- 19 Jan 2021 Planning submission.
Client	Mr. T. Cheung
Project	Alterations & Change of Use 57 Main Street Egremont CA22 2DB
Drawing	Location & Block Plans
Drawing No.	2129-01
Scale	as noted
Drawn	GC
Date	Jan. 2021

Do not scale from this drawing. Drawing to be read in conjunction with all other relevant drawing and information from all other consultants. Any discrepancies identified between drawing and site to be reported to CH Group immediately. CH Group accepts no liability for any omission or inconsistencies. All rights reserved this drawing is copyright of CH Design, part of CH Group.