






Existing Block Plan - 1:500

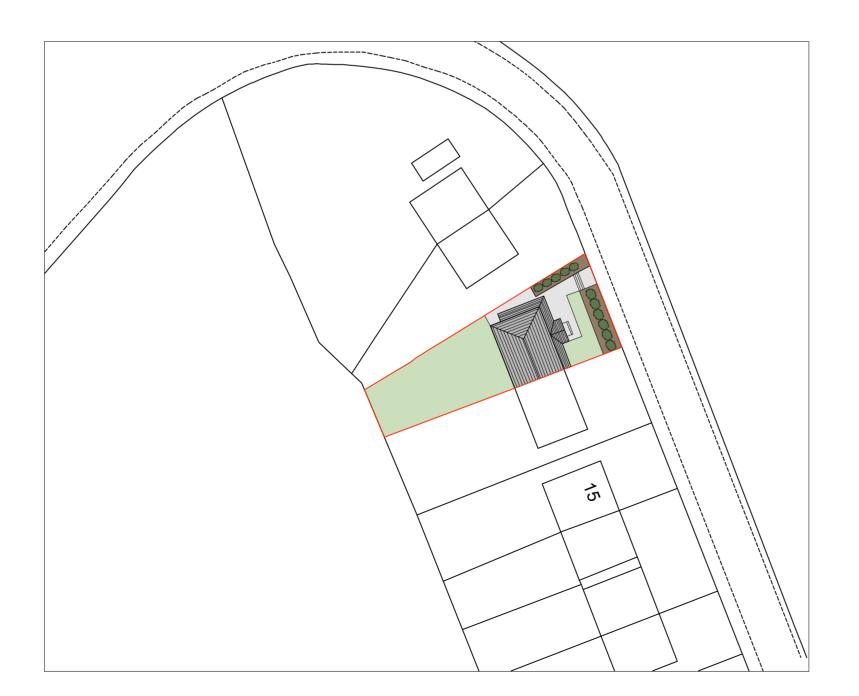

Proposed Block Plan - 1:500

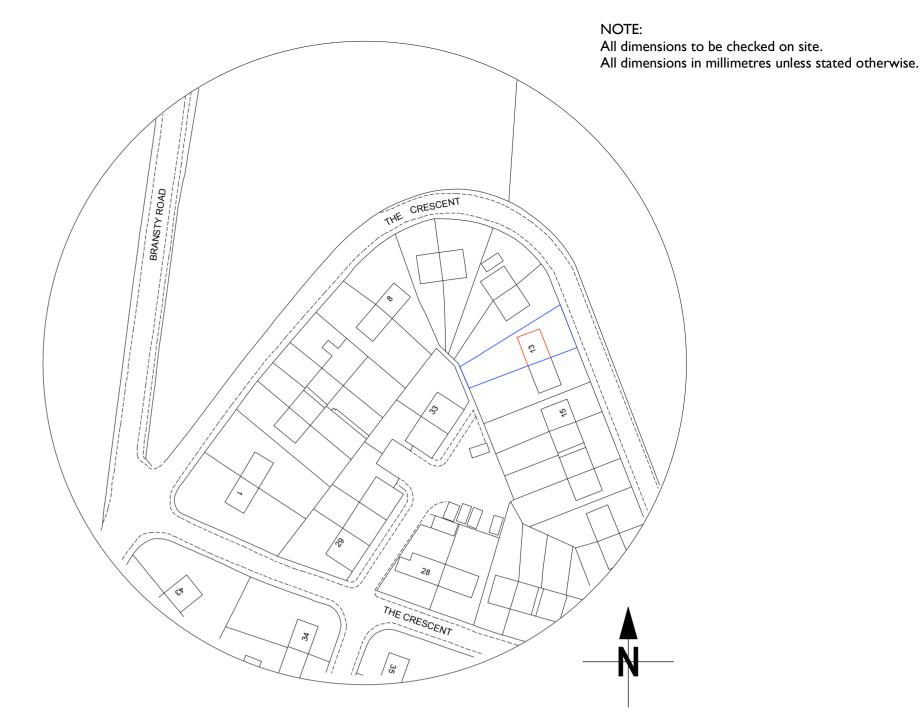

Location Plan - 1:1250

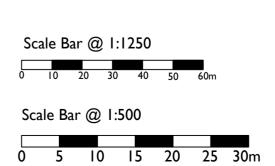





DAY CUMMINS LIMITED

Architects & Surveyors
Lakeland Business Park
Cockermouth Cumbria CA13 0QT
Tel: 01900 820700
Fax: 01900 820701
email: dc@day-cummins.co.uk
www.day-cummins.co.uk

Project:

13 The Crescent, Bransty, Whitehaven CA28 6ET

Drawing Title:
Exsiting & Proposed Block Plan & Location Plan

Drawn: NC	Checked: AWe	Signed:
Scale: 1:500 :1250	Date: September 2023	Paper Size:
ALL DIMENSIONS TO BE CHECKED ON SITE FIGURED DIMENSIONS TO BE TAKEN IN PREFERENCE TO SCALED DIMENSIONS THIS DRAWING IS COPYRIGHT		
Project No: 5922	Drawing No: 002	Rev: