


5 BASKET ROAD WHITEHAVEN

REAR EXTENSION

1 of 3

JAN. 2024 - EXTENSION REDUCED, & SIDE WINDOW REMOVED,
TO CBC REQUIREMENTS - SHEETS 1 & 3 OF 3.

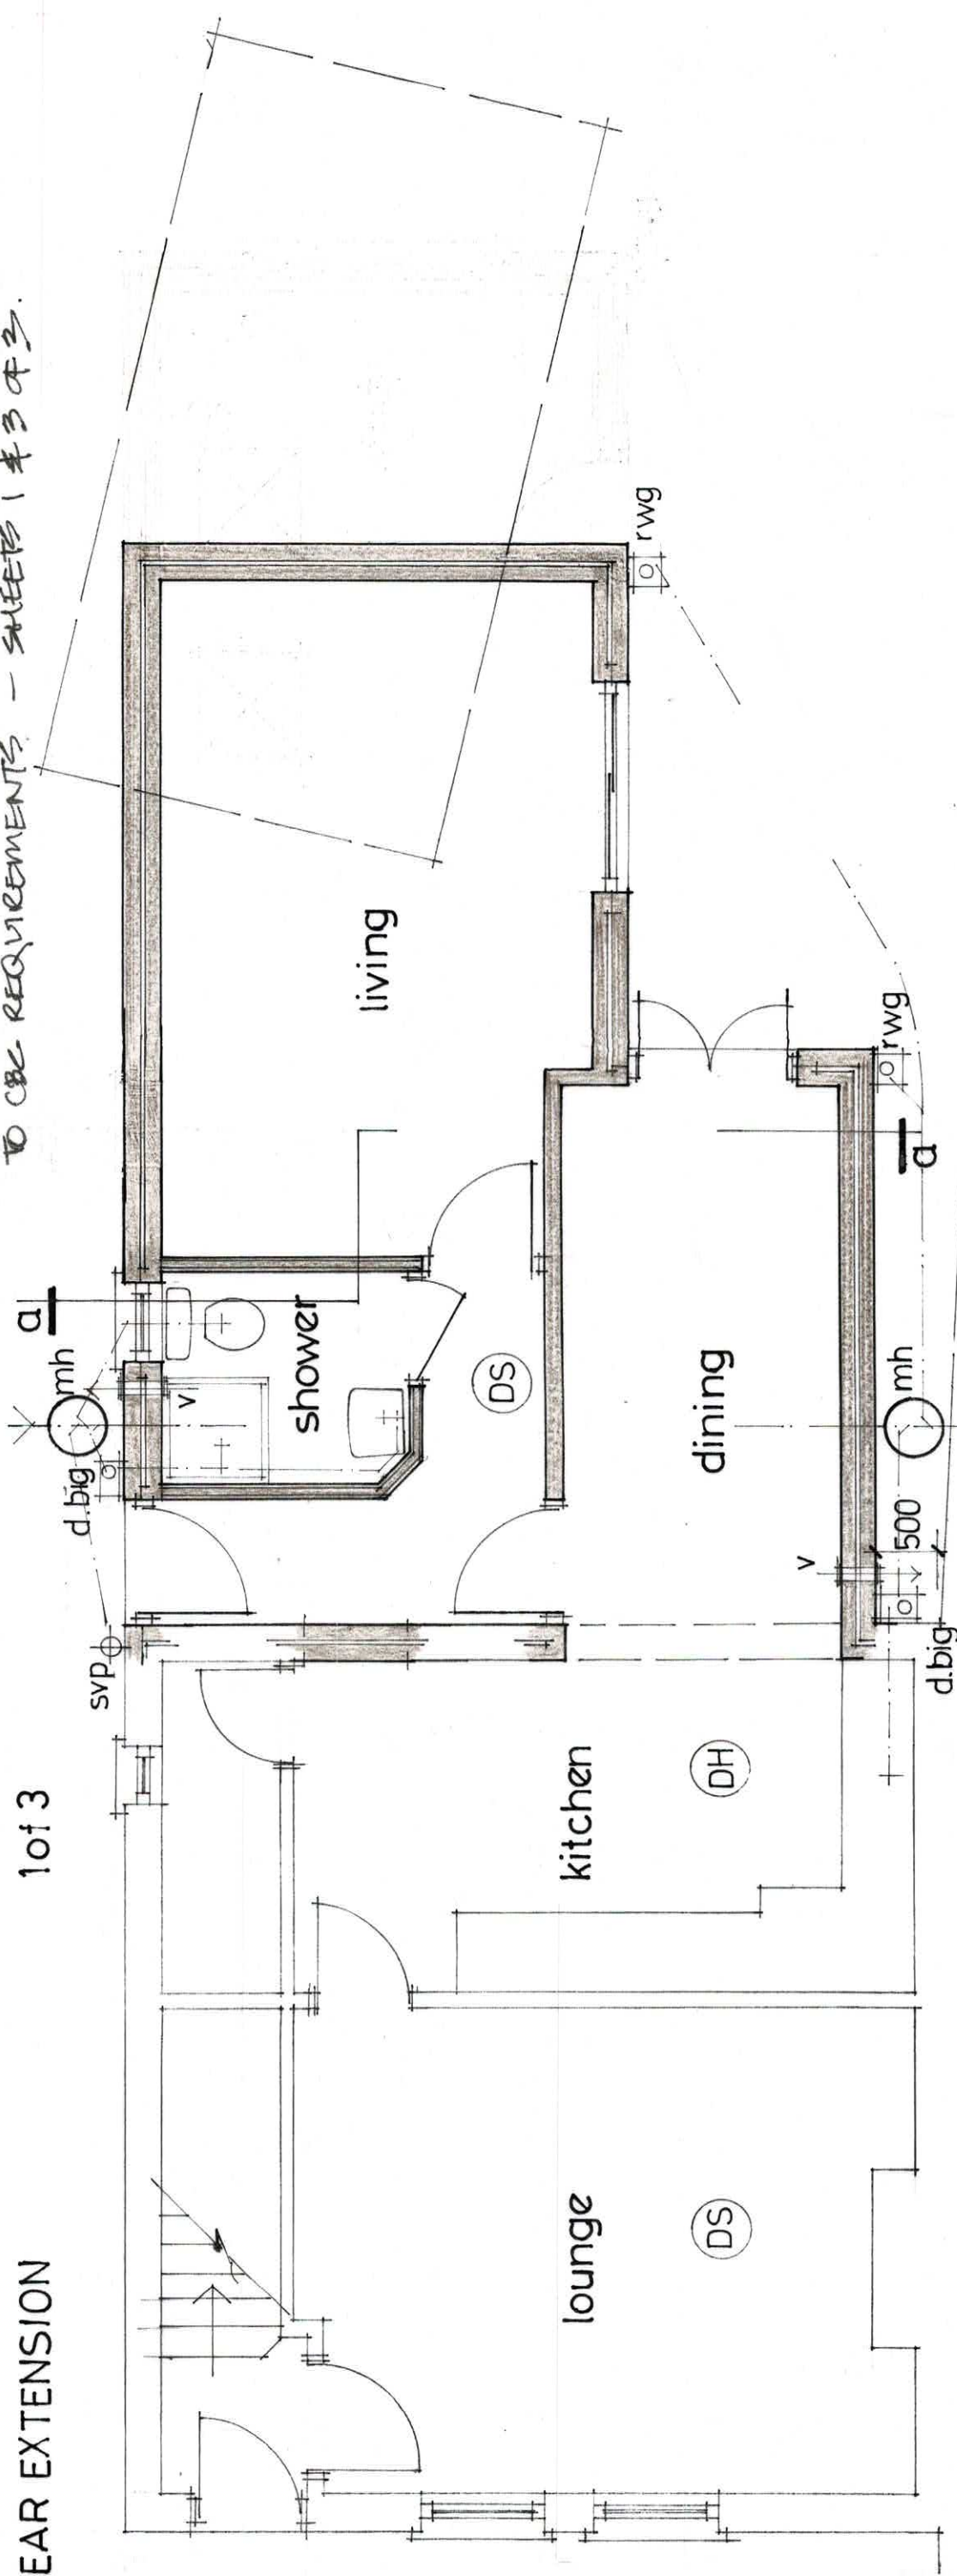

PLAN 1:50


*NEW WORK SHOWN SHADED

NB. THESE DRAWINGS ARE FOR THE SOLE PURPOSE OF OBTAINING COPENHAGEN BC PLANNING & SDG. REGS. APPROVALS.

NB. ALL NEW ELECTRICAL WORK TO BE DESIGNED, INSTALLED, INSPECTED & TESTED IN ACC. WITH IEE WIRING REGS - 18TH EDITION.

THE WORKS TO BE BY A SELF CERTIFIED INSTALLER OR BY A SQEP PERSON, WITH A CERT. OF COMPLIANCE TO BE PRODUCED TO BUILDING CONTROL UPON COMPLETION OF THE WORKS.

DRAINAGE: EXISTING PIPEWORK PROTECTED BENEATH EXTENSION IN 200 MM CONC. ENCASEMENT, WITH UNTOOLS, & FLEXIBLE BOARDS TO JOINTS, & ALL MODIFICATIONS AS SHOWN, & ALL CONNECTIONS, GULLERS, INCL. NEW MH'S TO BE TO SATISFACTION OF LA.

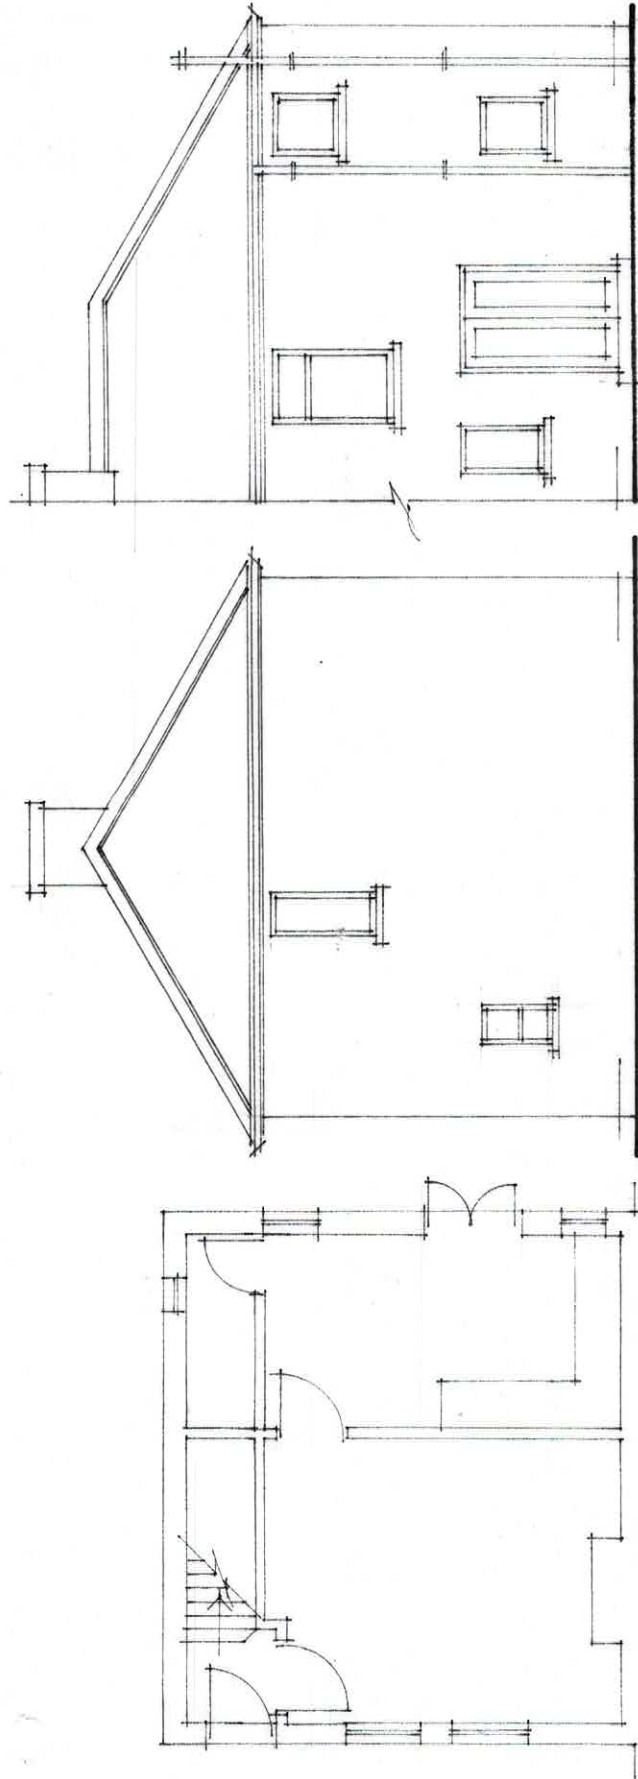

PLAN

AS EXISTING 1:100

SIDE

REAR

5 BASKET ROAD WHITEHAVEN

REAR EXTENSION

3 of 3

* AMENDED JAN. 2021

