



PROPOSED



EXISTING

5 PARK DRIVE
ELEVATION FRONT
SCALE 1/50



PROPOSED



EXISTING

S PARK DRIVE
ELEVATION REAR
SCALE 1-50




PROPOSED



EXISTING

S PARK DRIVE
ELEVATION SIDE
SCALE 1/2" = 1'-0"

Nº 3.
NEXT
DOOR

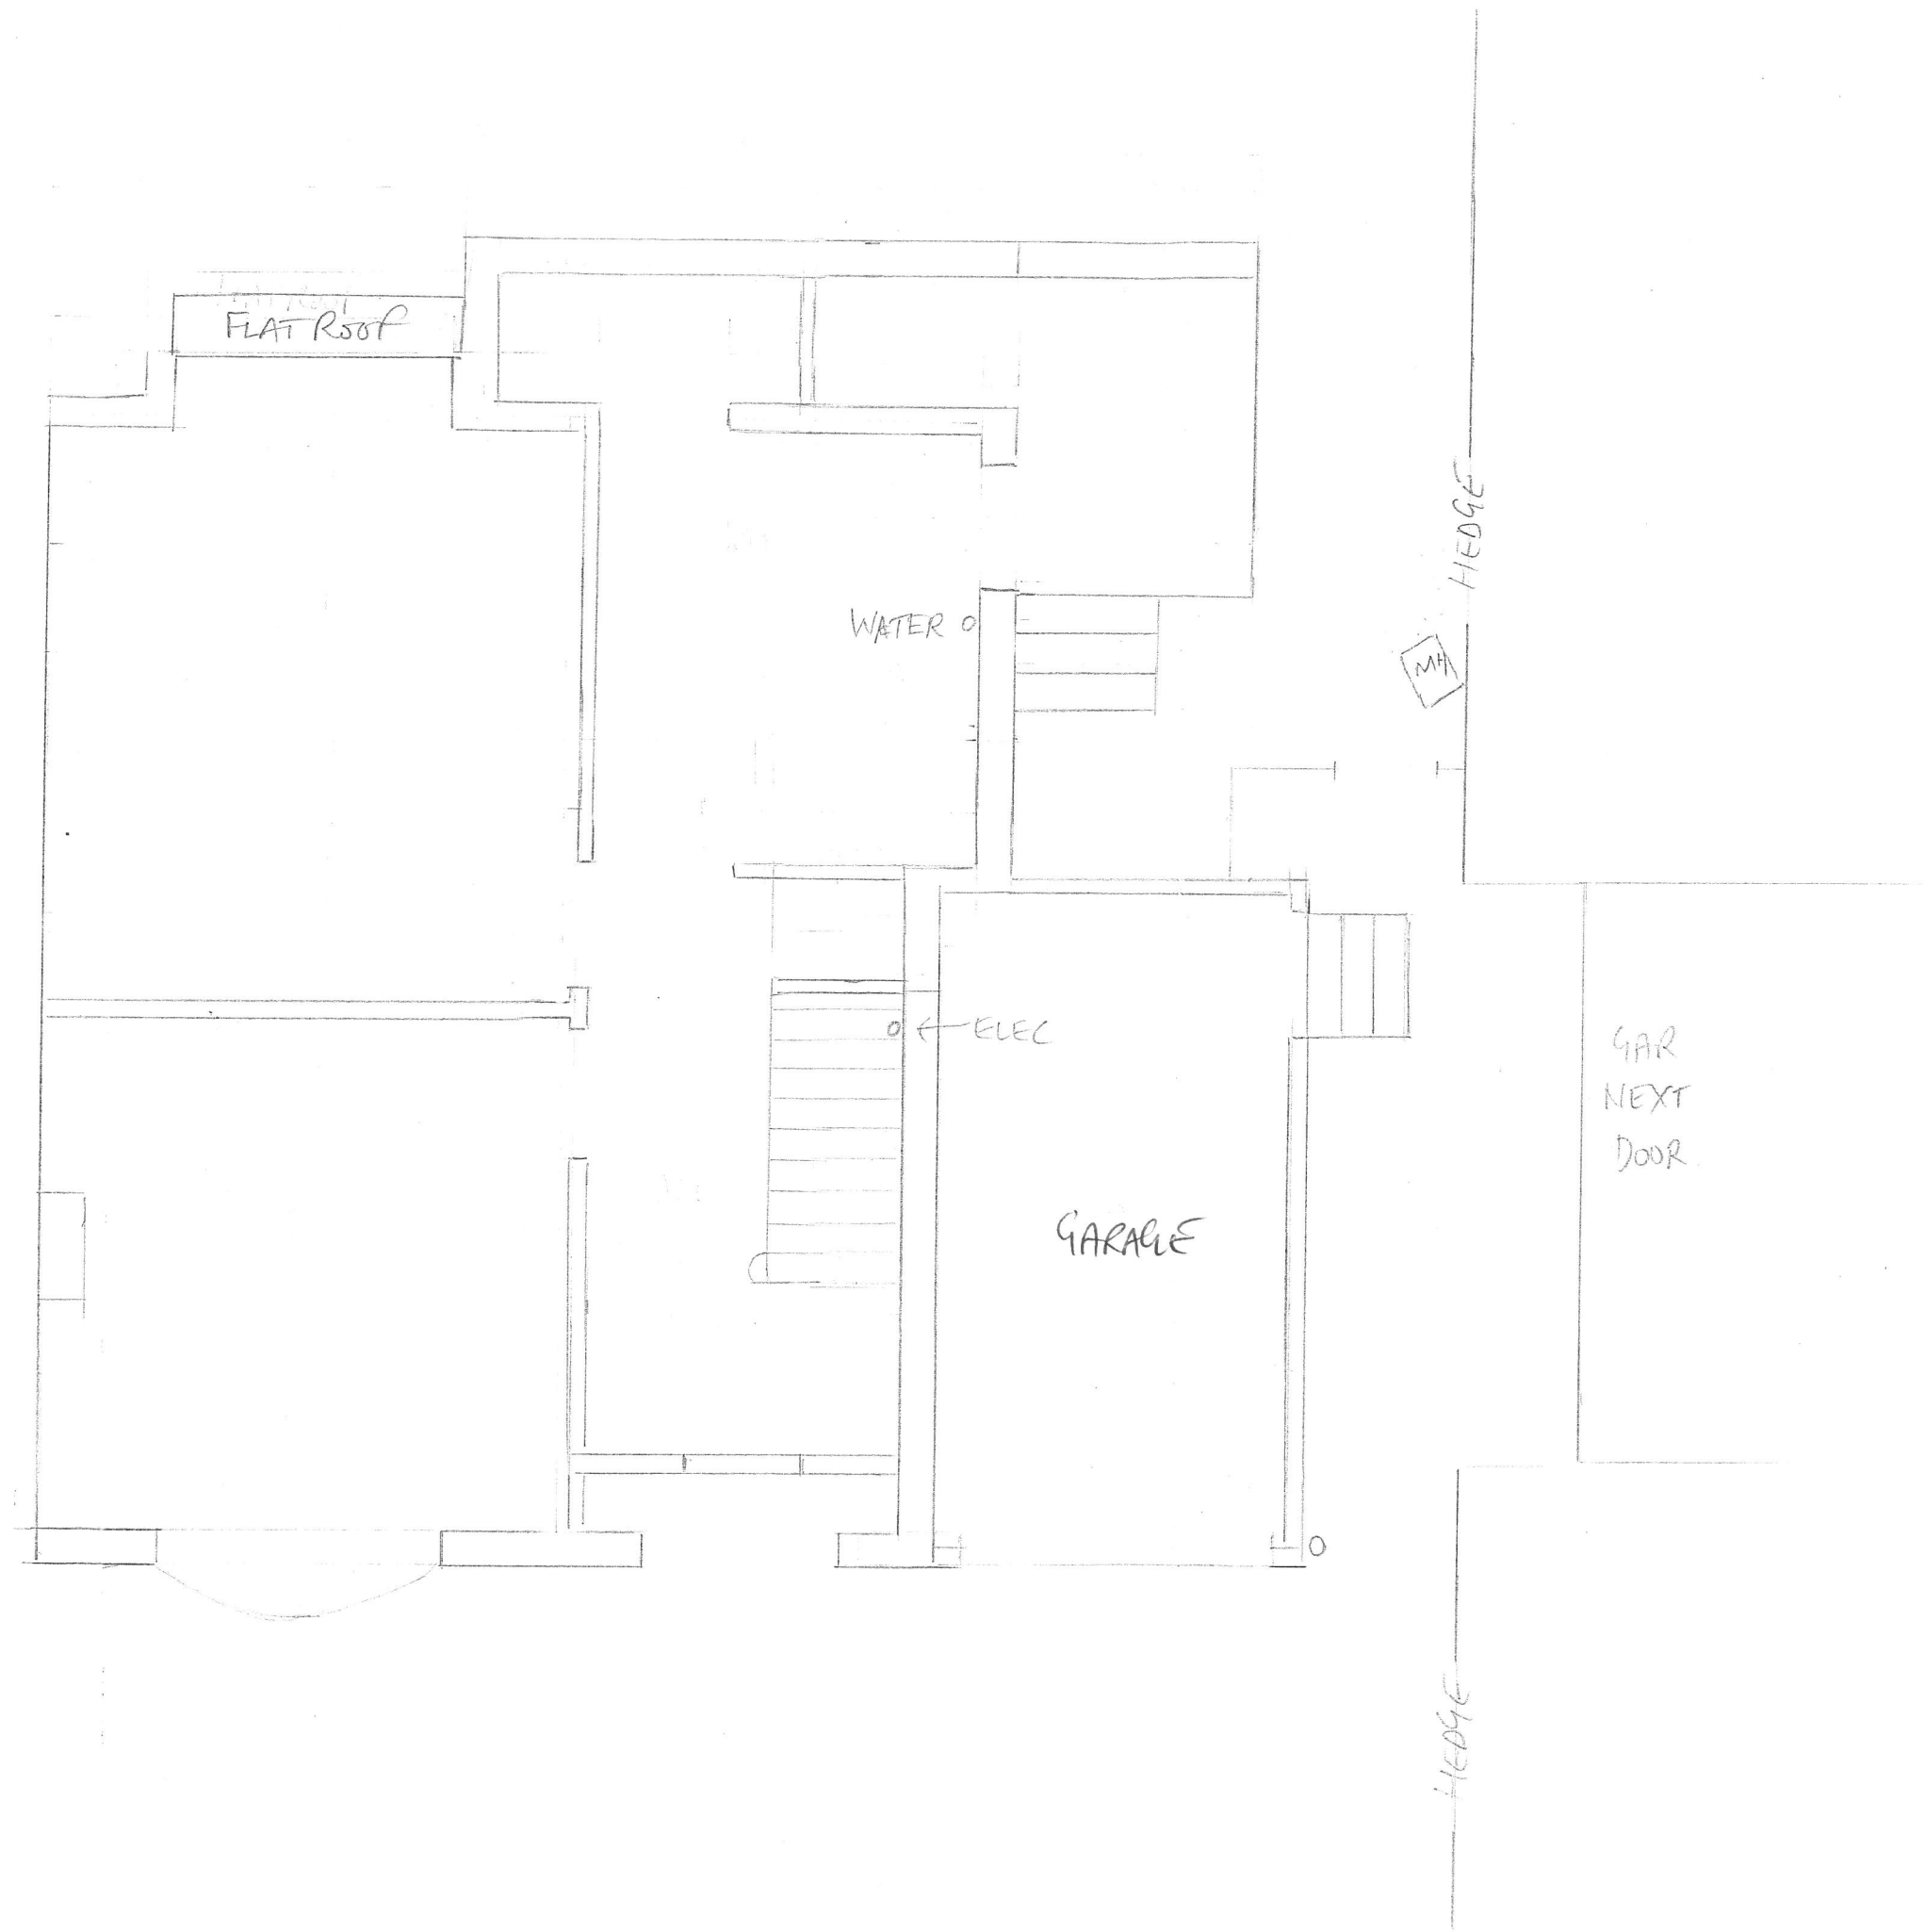

FF - ALL BRICK WALL
GF - ALL BRICK WALLS

EXISTING GF PLAN
5 PARK DRIVE
SCALE 1:50