
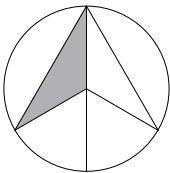



NOTE:  
All dimensions to be checked on site.  
All dimensions in millimetres unless stated otherwise.

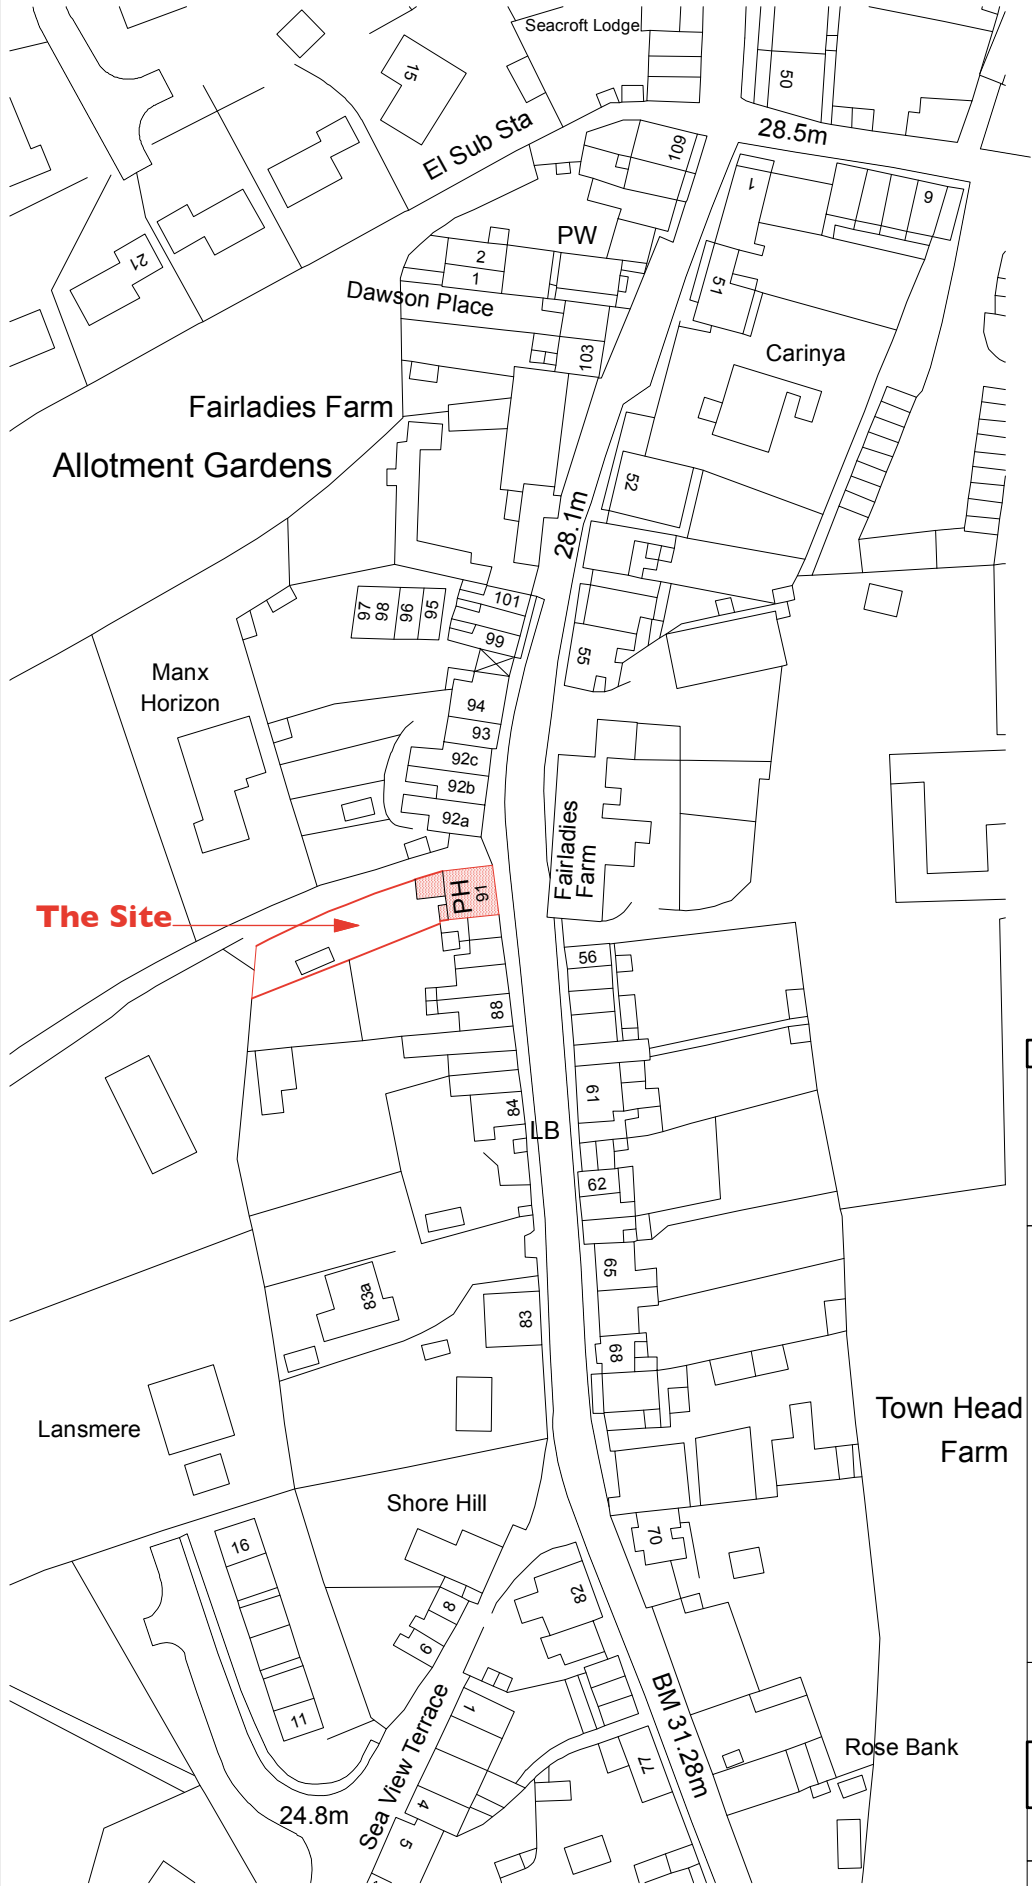

NORTH

# St Bees

Scale Bar:

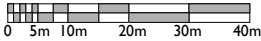

Rev:	Date:	Comments:	By:
Client:			
<div>Seaura Properties LTD</div>			
<div><div>DAY CUMMINS</div><div>DAY CUMMINS LIMITED</div><div>Architects &amp; Surveyors Lakeland Business Park Cockermouth Cumbria CA13 0QT Tel: 01900 820700 Fax: 01900 820701 email: dc@day-cummins.co.uk www.day-cummins.co.uk</div></div>			
Project:			
Conversion of the Oddfellows Arms, St.Bees			
Drawing Title:			
Site Location Plan			
Drawn:	Checked:	Signed:	
AWe			
Scale:	Date:	Paper Size:	
1:1250	October 2025	A4	
ALL DIMENSIONS TO BE CHECKED ON SITE FIGURED DIMENSIONS TO BE TAKEN IN PREFERENCE TO SCALED DIMENSIONS THIS DRAWING IS COPYRIGHT © CROWN COPYRIGHT. OS LICENCE - AC0000805454			
Project No:	Drawing No:	Rev:	
6165	004	-	