

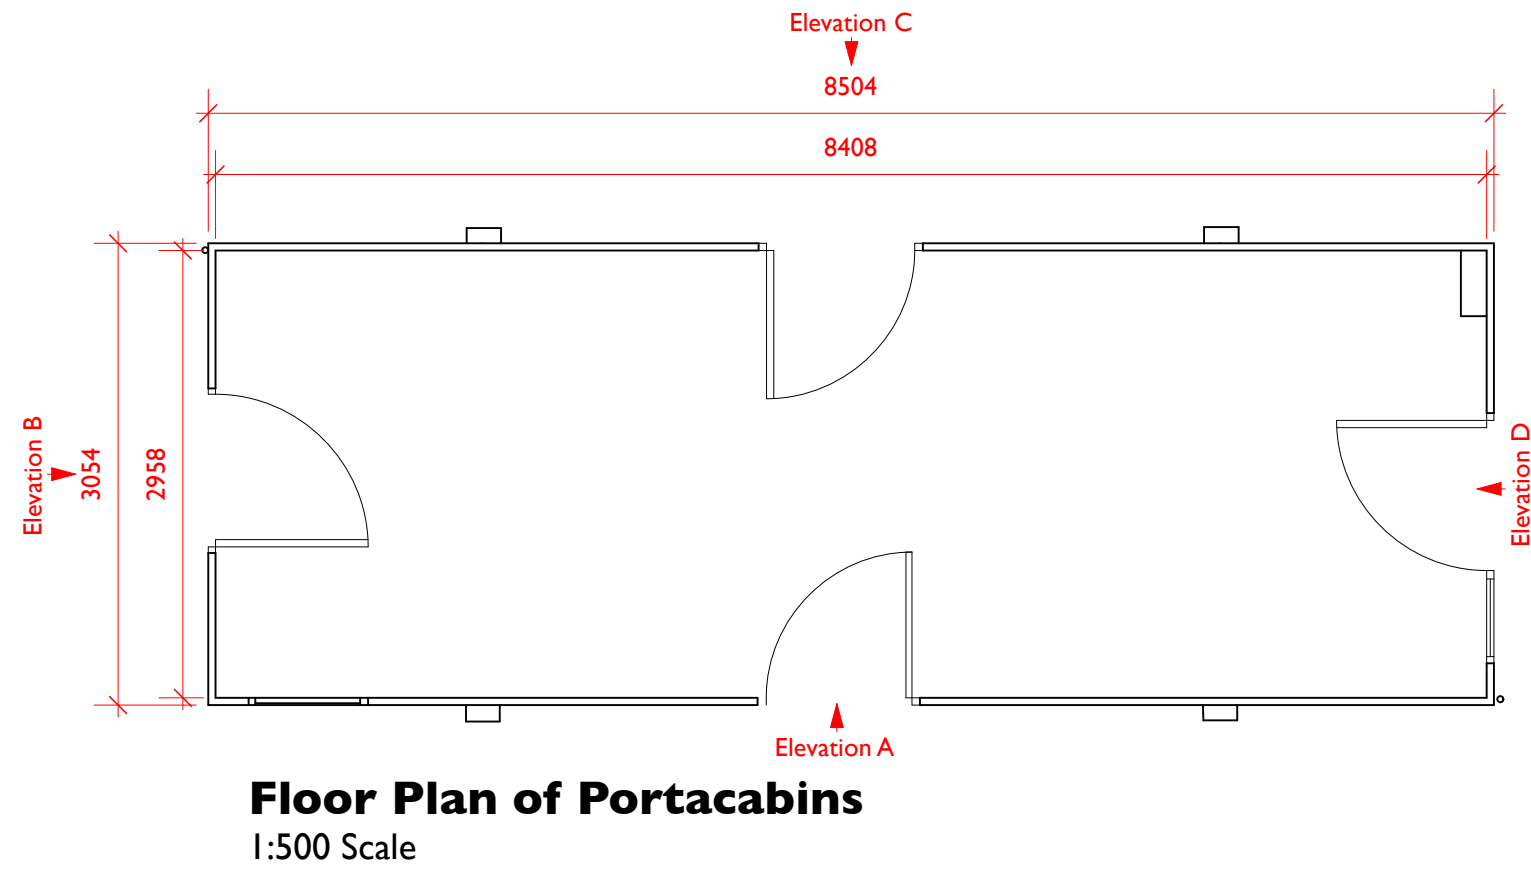



Elevation A
1:100 Scale

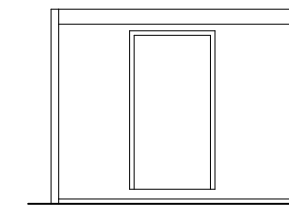


Elevation B
1:100 Scale

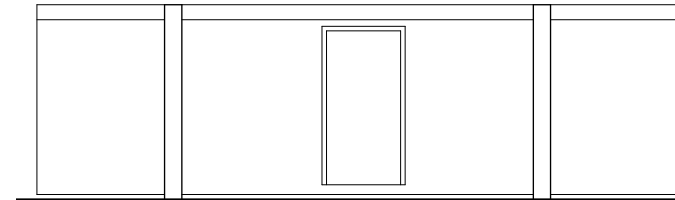


Elevation C
1:100 Scale

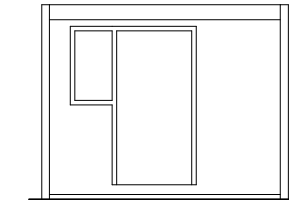




Elevation D
1:100 Scale

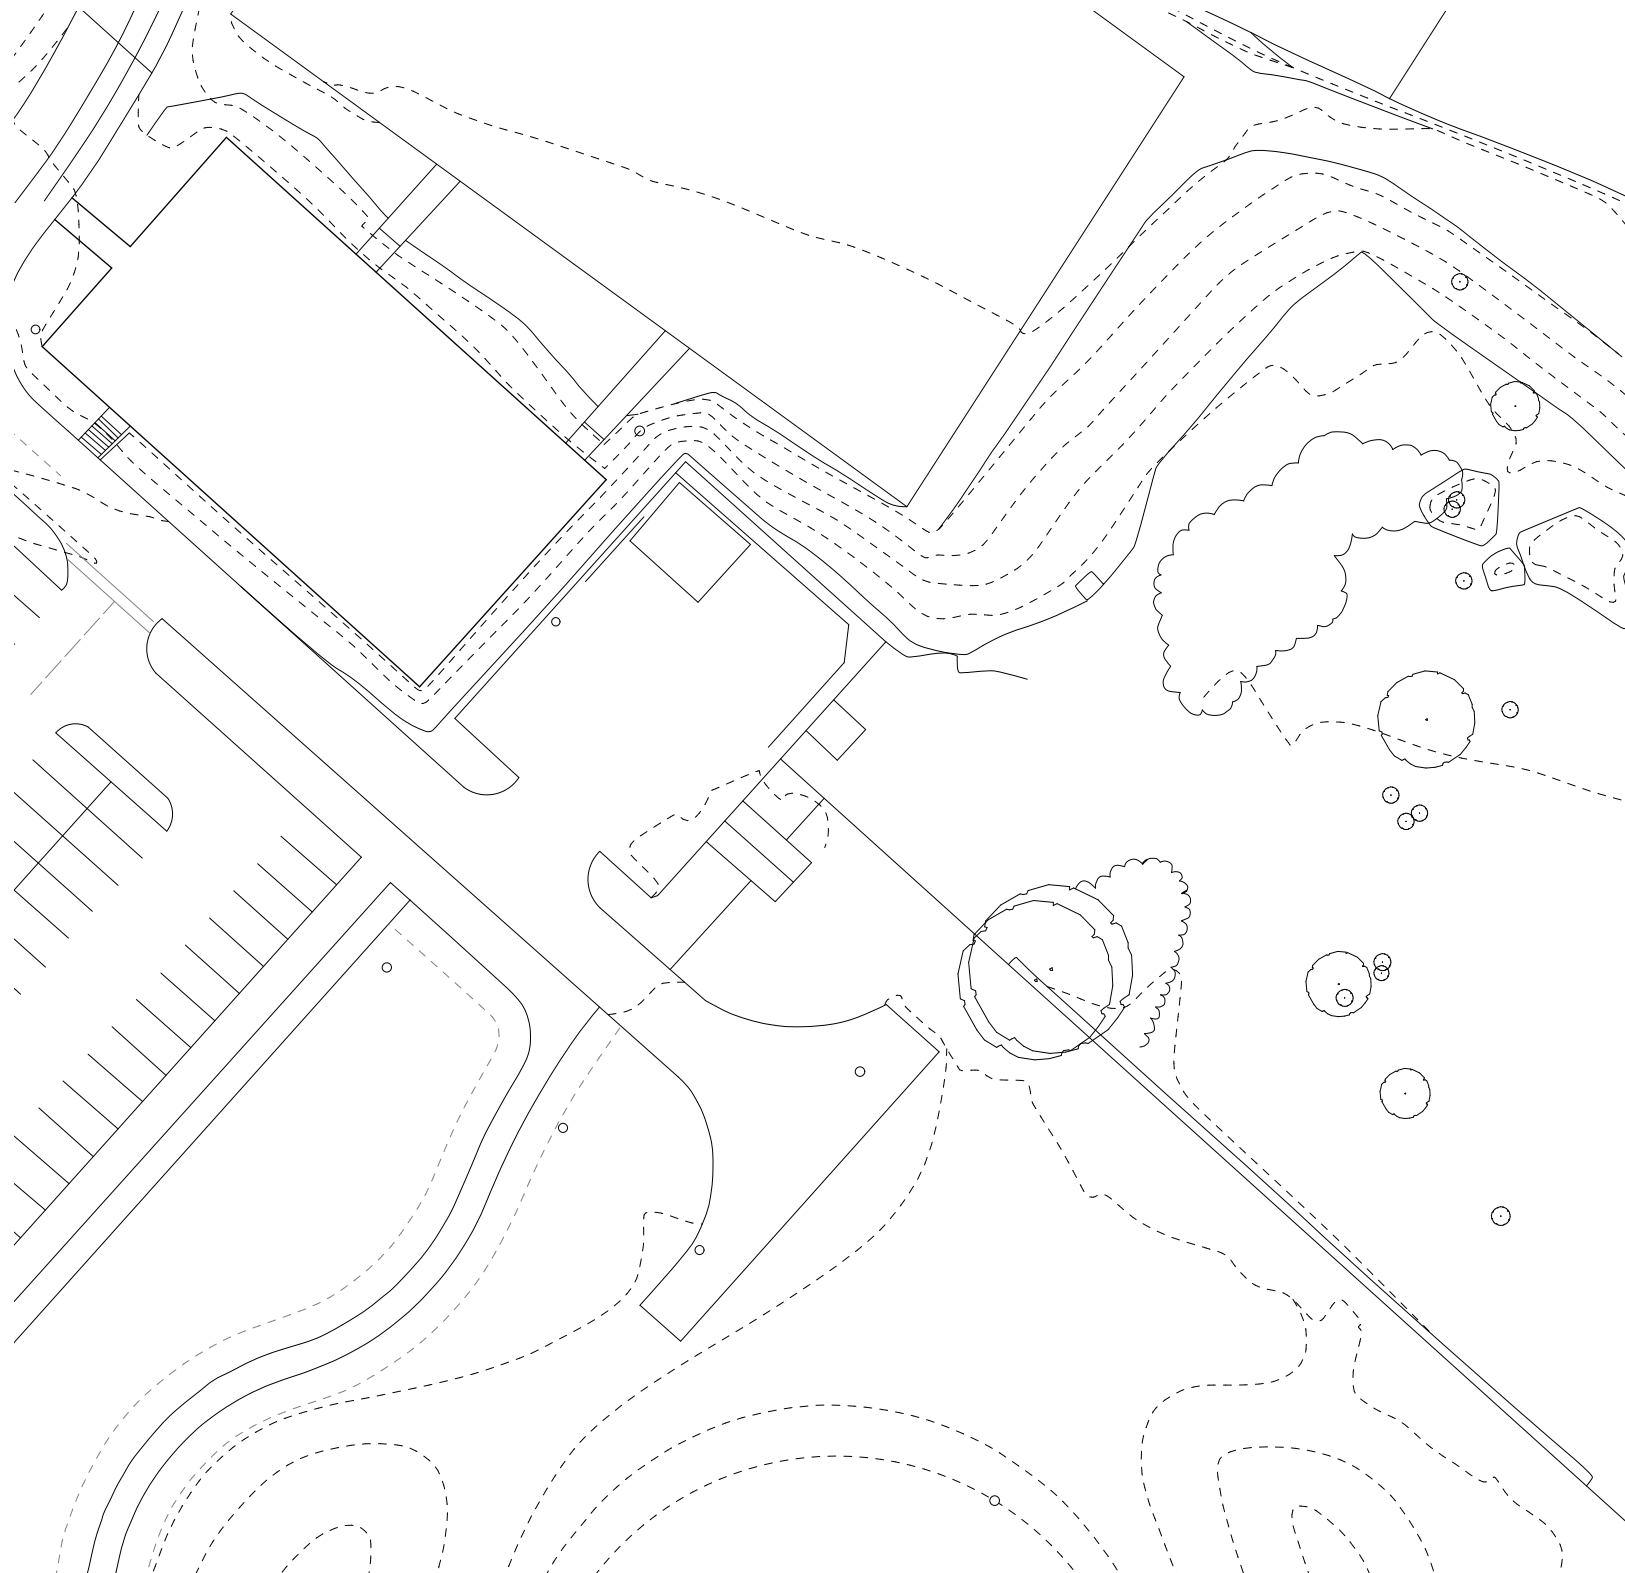

Block Plan- As Existing
1:500 Scale

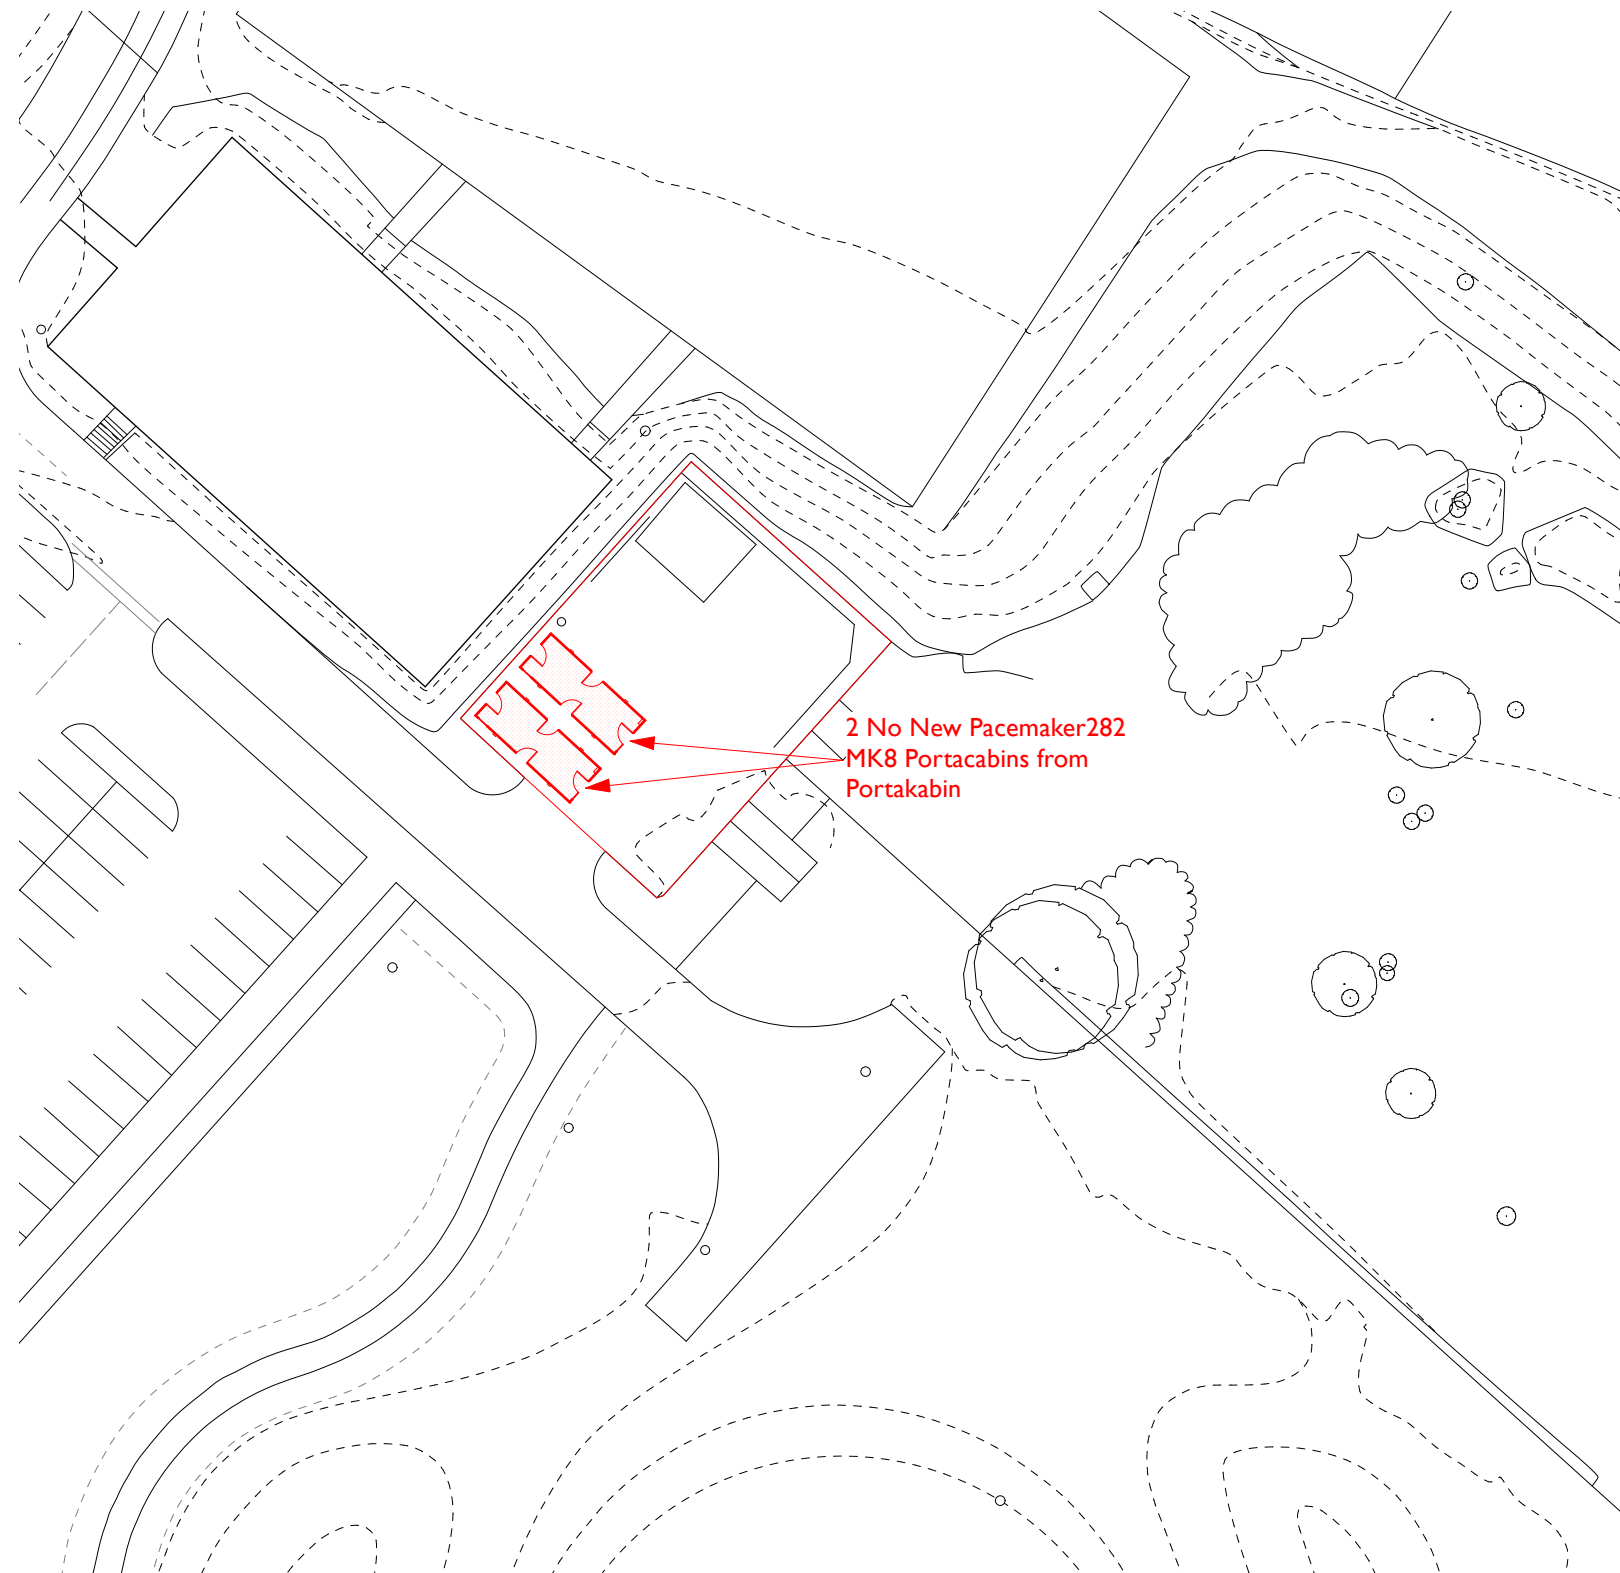

Block Plan- As Proposed
1:500 Scale

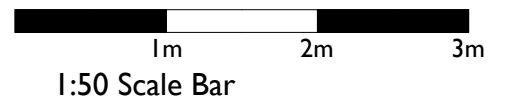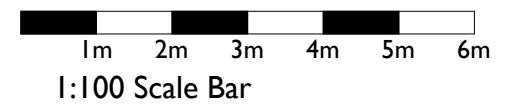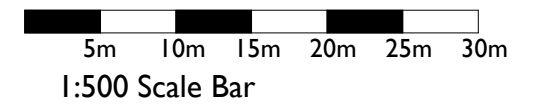

Rev:	Date:	Comments:	By:
Client:			
Cumbria Education Trust			
DAY CUMMINS			
DAY CUMMINS LIMITED Architects & Surveyors Lakeland Business Park Cockermouth Cumbria CA13 0QT Tel: 01900 820700 Fax: 01900 820701 email: dc@day-cummins.co.uk www.day-cummins.co.uk			
Project:			
Whitehaven Academy Portacabins			
Drawing Title:			
Block Plan and Elevations			
Drawn:	Checked:	Signed:	
LP	AW		
Scale:	Date:	Paper Size:	
As Shown	09/07/25	A2	
ALL DIMENSIONS TO BE CHECKED ON SITE FIGURED DIMENSIONS TO BE TAKEN IN PREFERENCE TO SCALED DIMENSIONS THIS DRAWING IS COPYRIGHT			
Project No:	Drawing No:	Rev:	
6166	001	-	