



NOTE:
All dimensions to be checked on site.
All dimensions in millimetres unless stated otherwise.

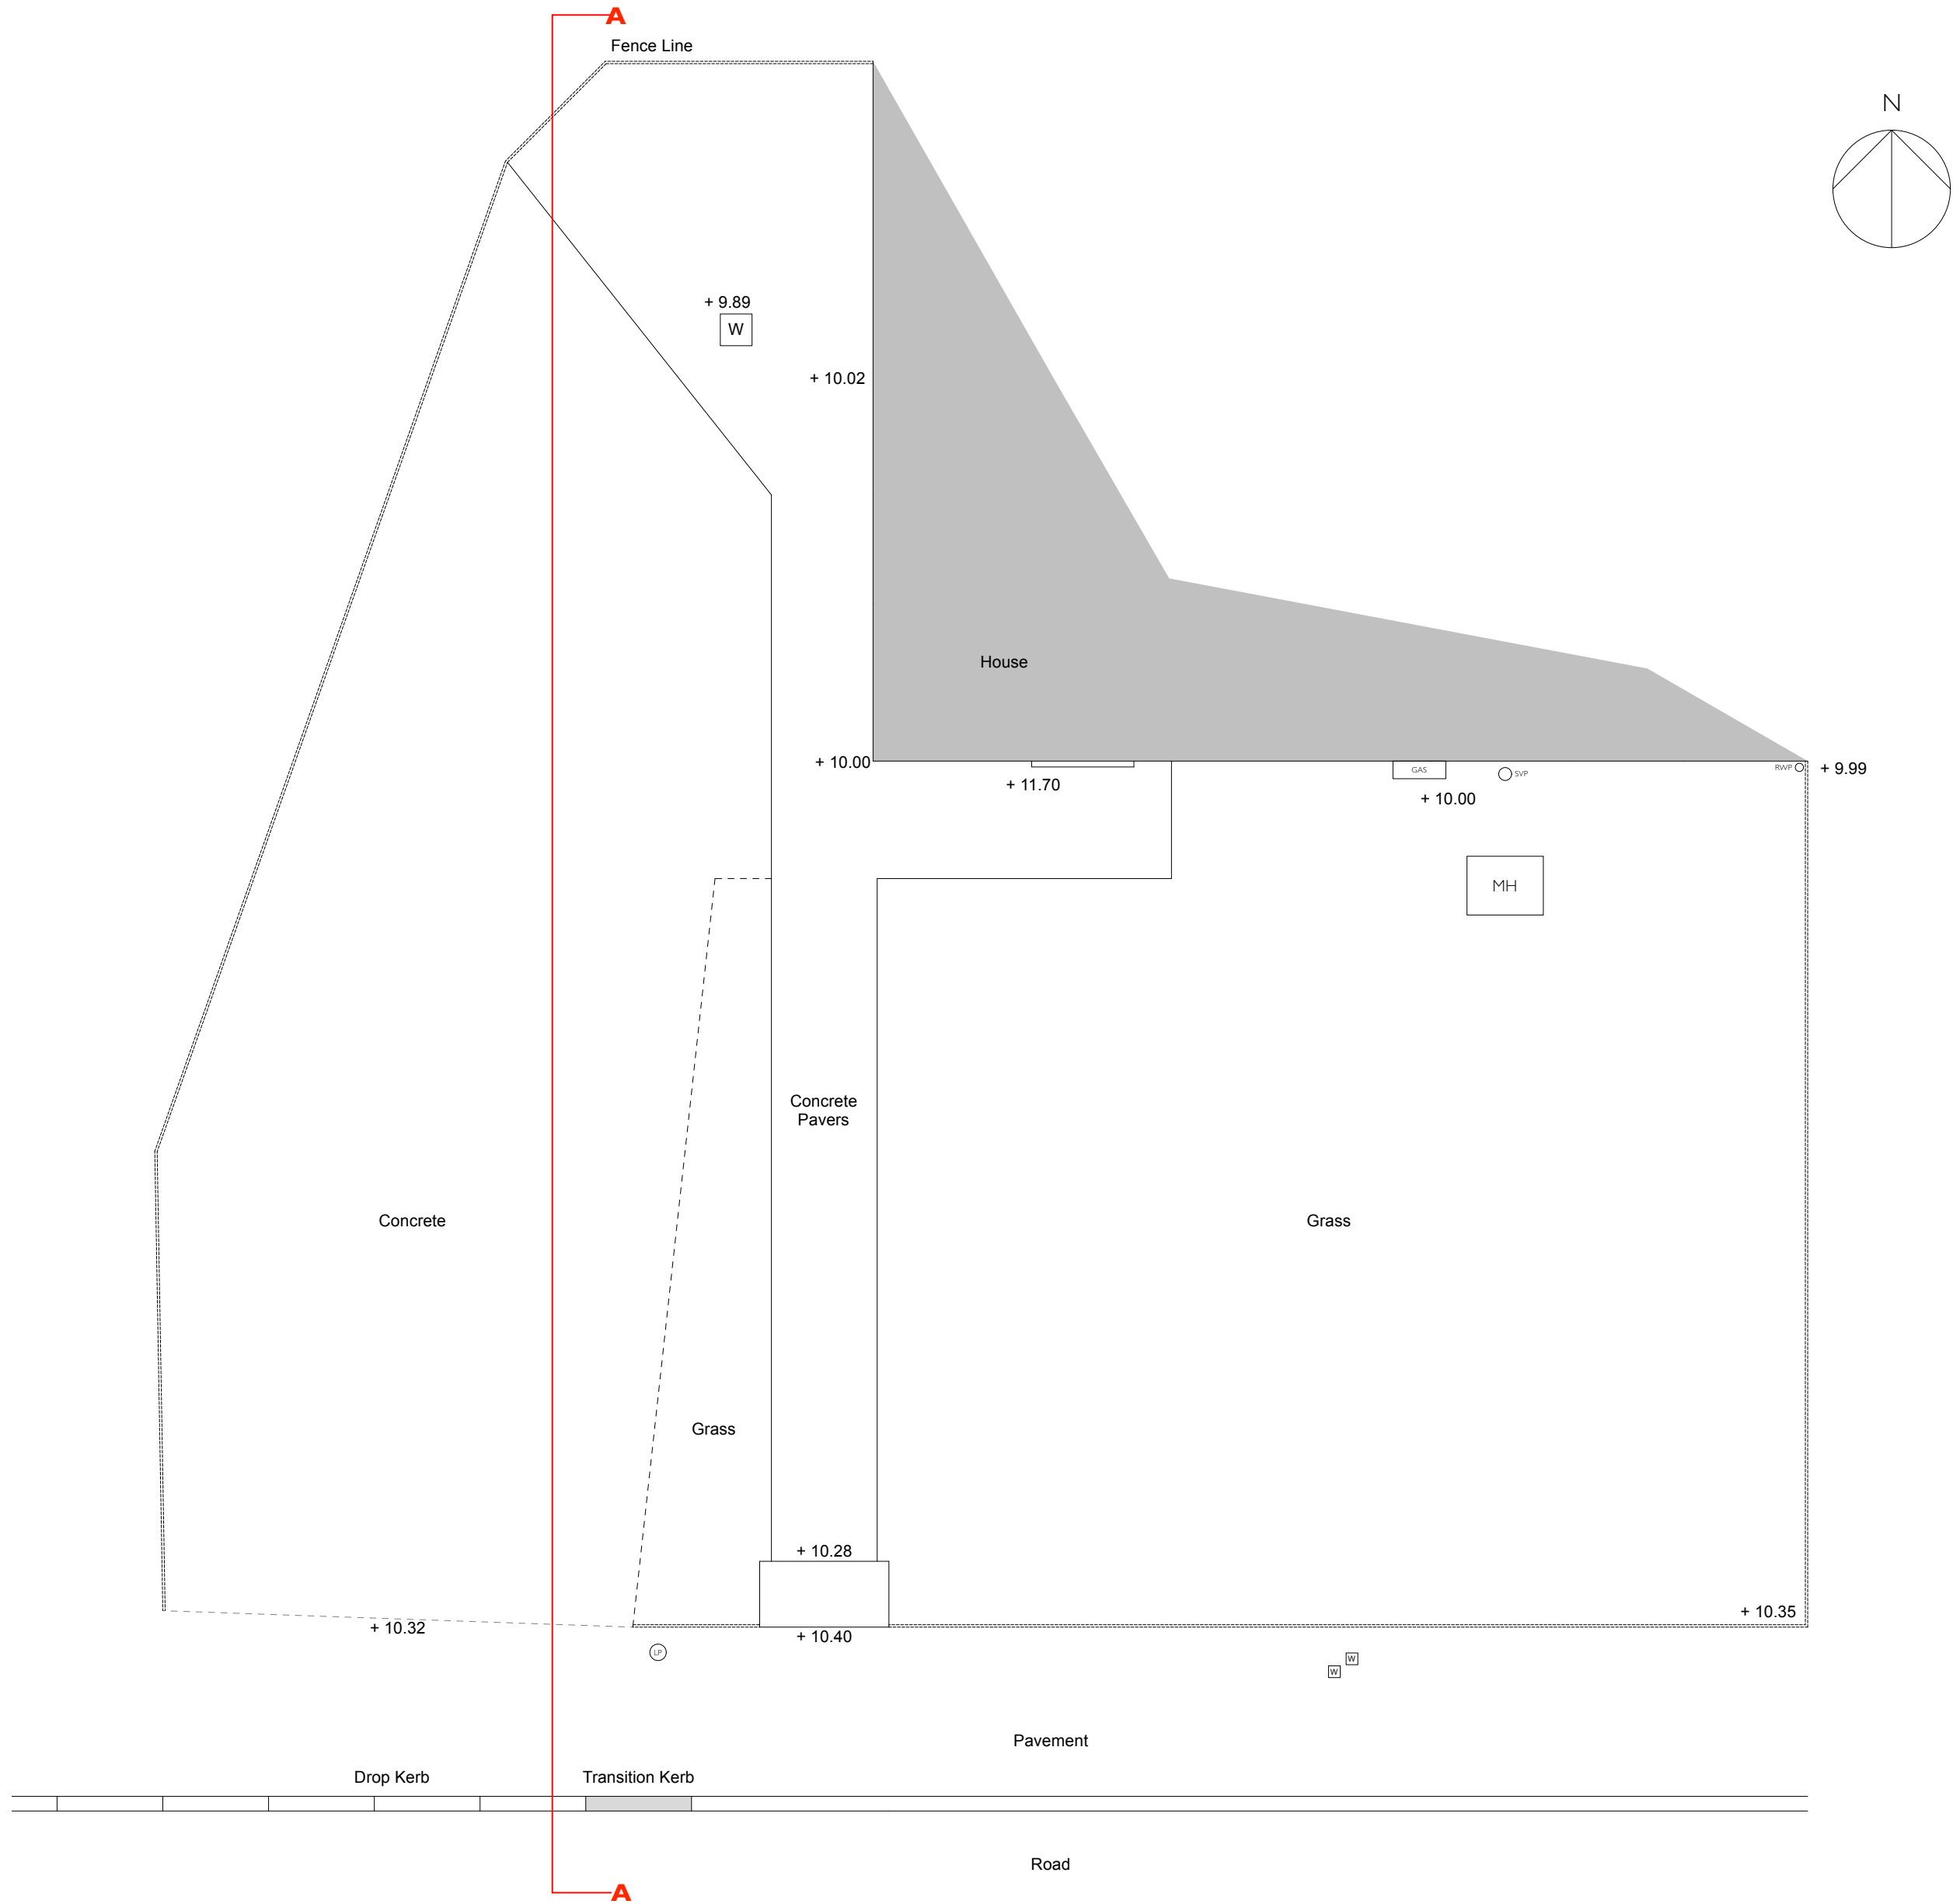



As Existing Driveway Plan
1:50

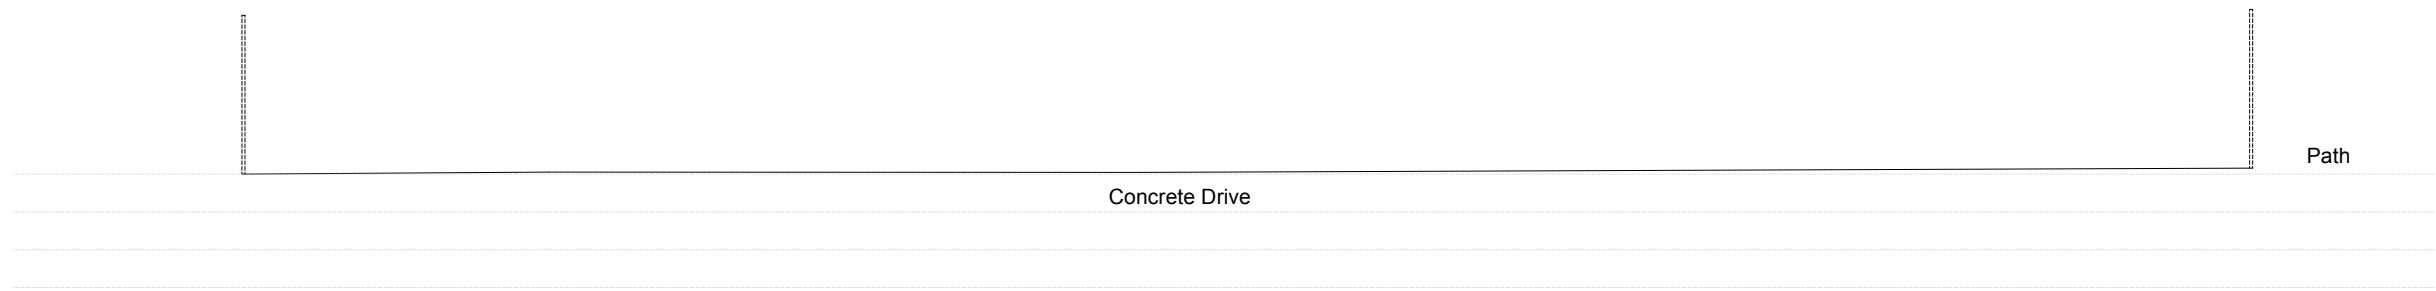


As Existing Driveway Section- AA
1:50



As Existing Photographs

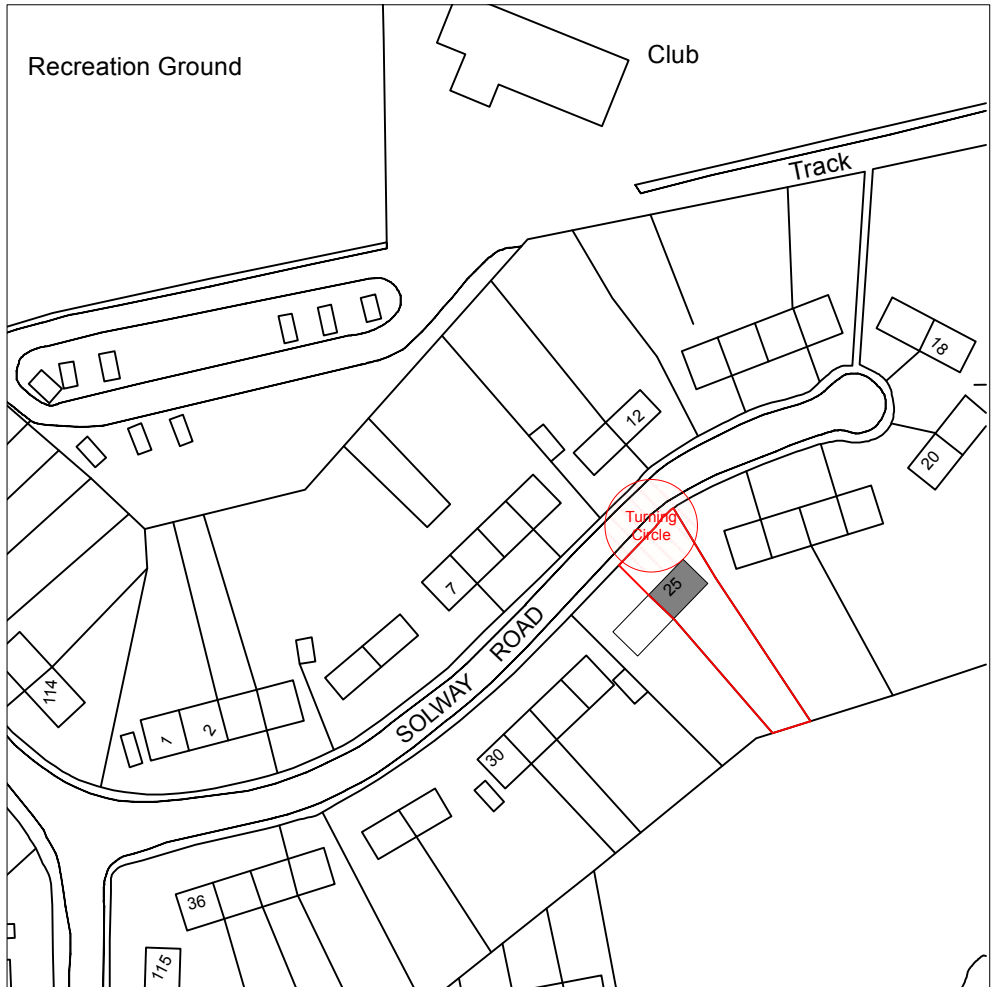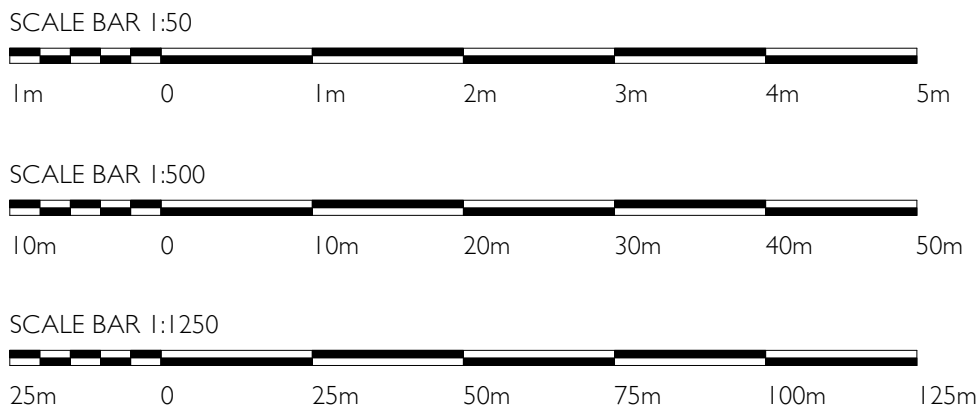

Location Plan
1:1250

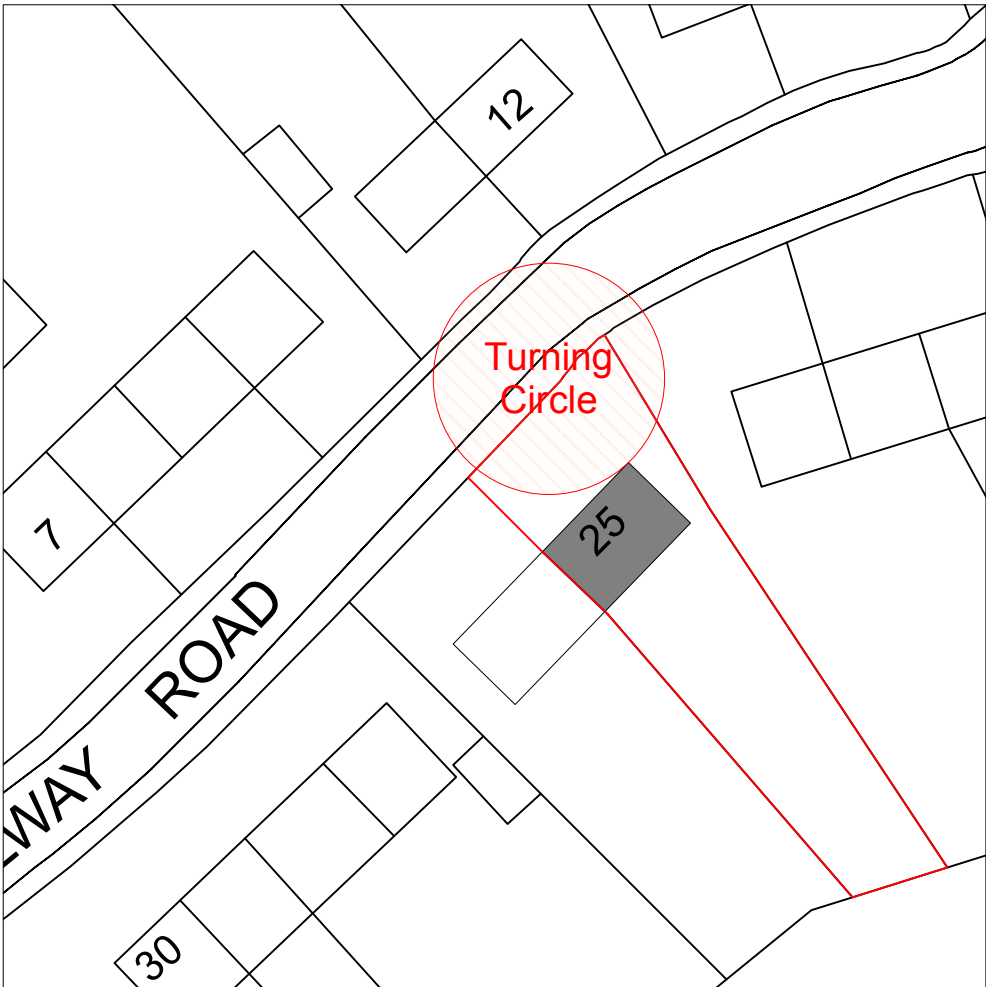

As Existing Block Plan
1:500

P1 26/06/26		Issued for planning		HM
Rev	Date	Comments	By	
Client:				
				
				
DAY CUMMINS LIMITED Architects & Surveyors Lakeland Business Park Cockermouth Cumbria CA13 0QT Tel: 01900 820700 Fax: 01900 820701 email: dc@day-cummins.co.uk www.day-cummins.co.uk				
Project:		25 Solway Rd Moresby Parks		
Drawing Title:		AS Existing Driveway Plans		
Drawn:	HM	Checked:	MDL	Signed:
Scale:	1:50, 1:500, 1:1250	Date:	26/06/2026	Paper Size: A1
ALL DIMENSIONS TO BE CHECKED ON SITE FIGURED DIMENSIONS TO BE TAKEN IN PREFERENCE TO SCALED DIMENSIONS THIS DRAWING IS COPYRIGHT © CROWN COPYRIGHT. OS LICENSE - AC20000805454				
Project No:	6170/10	Drawing No:	01	Rev:
				P1