



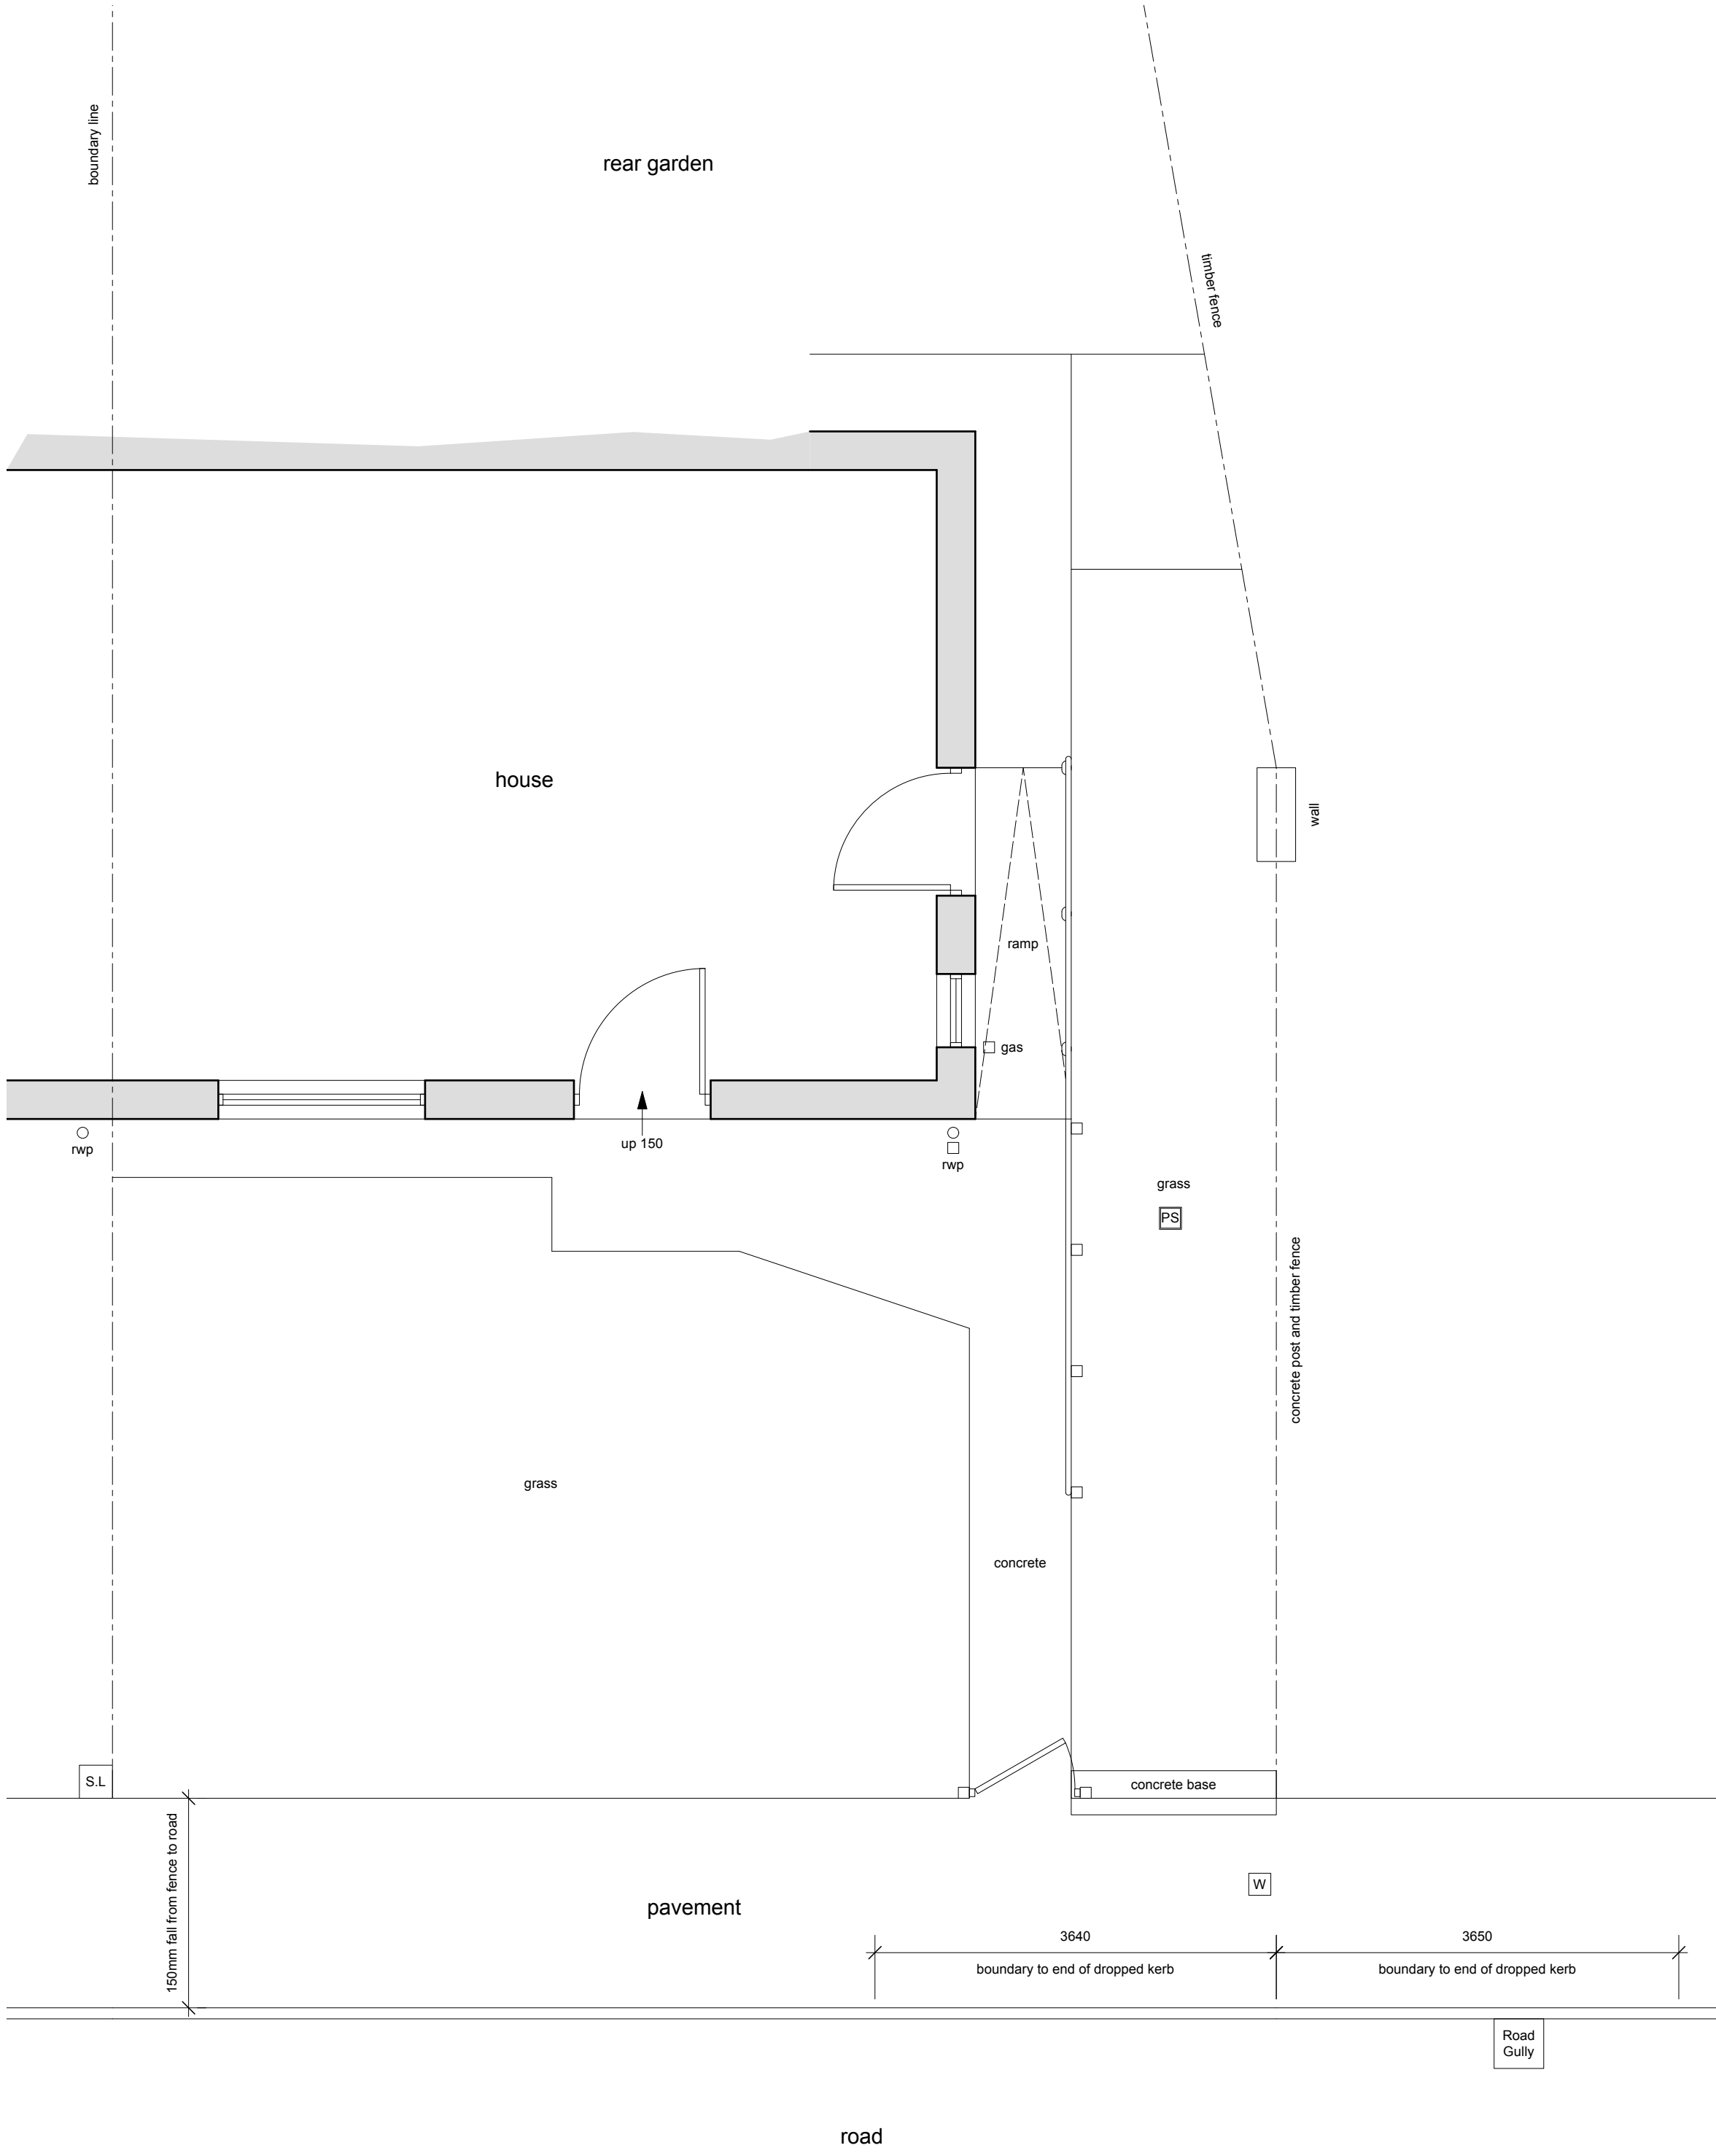


As Existing Plan

1:50

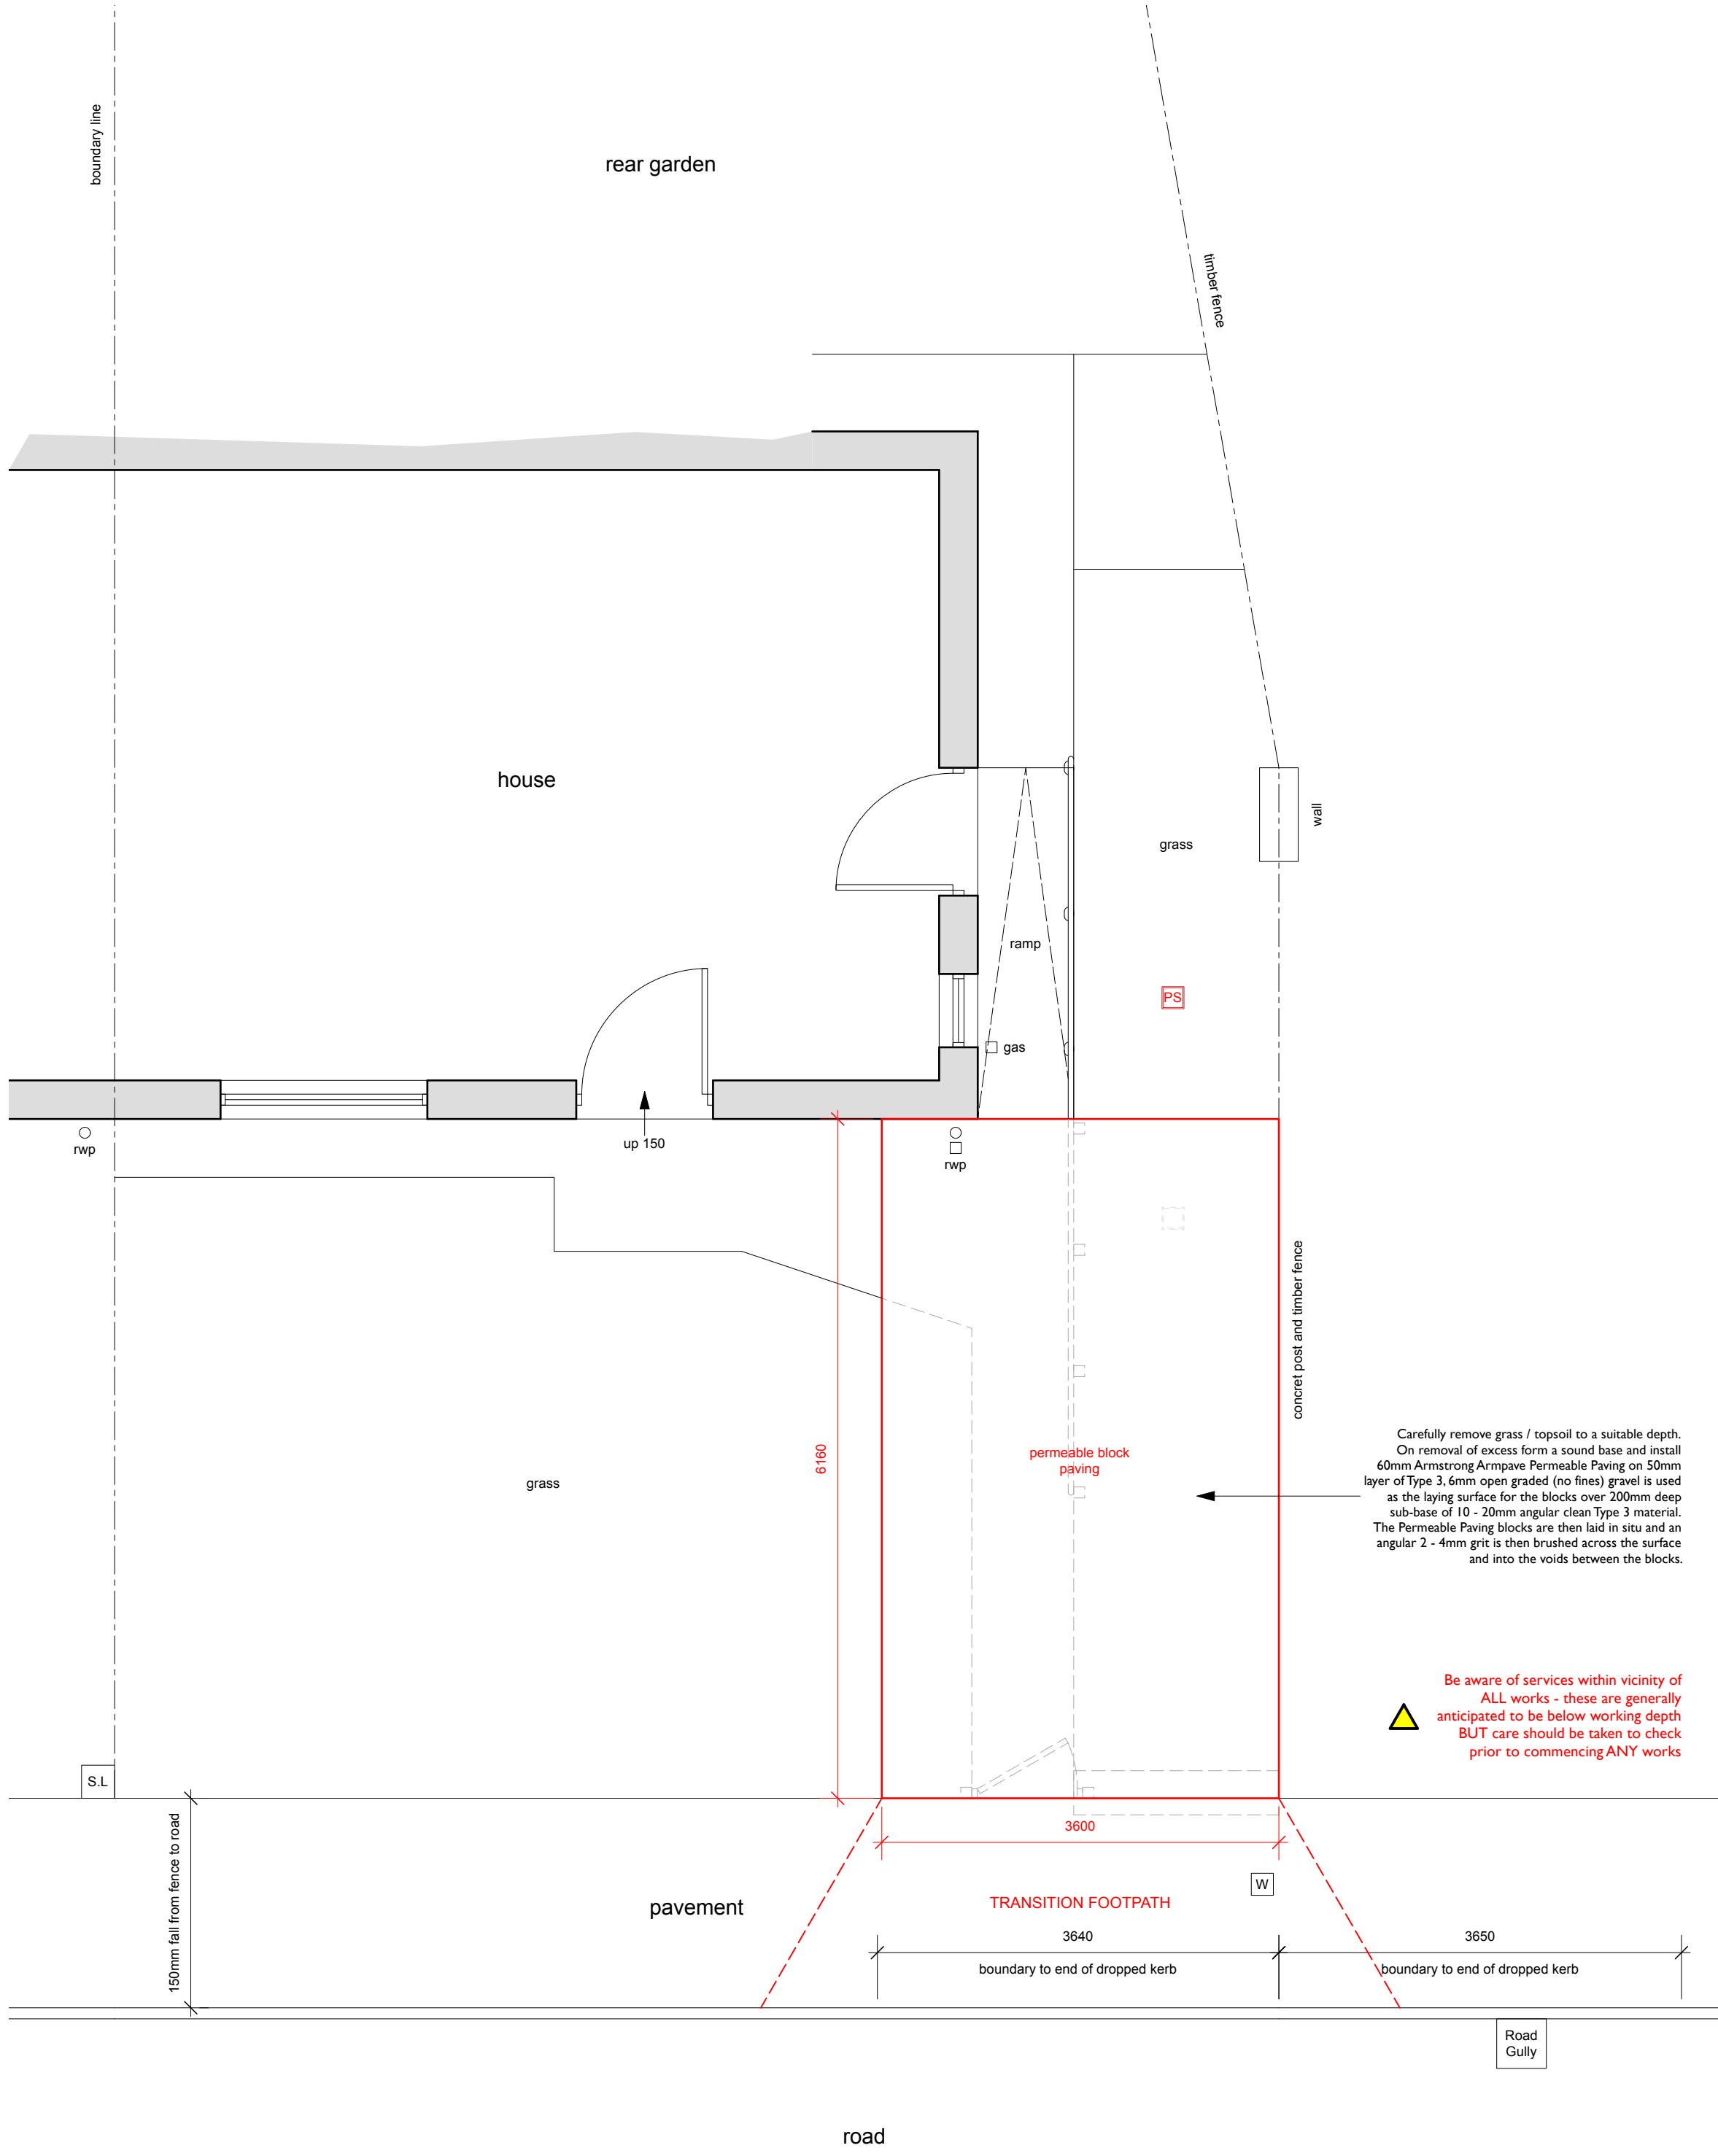


As Proposed Plan

1:50

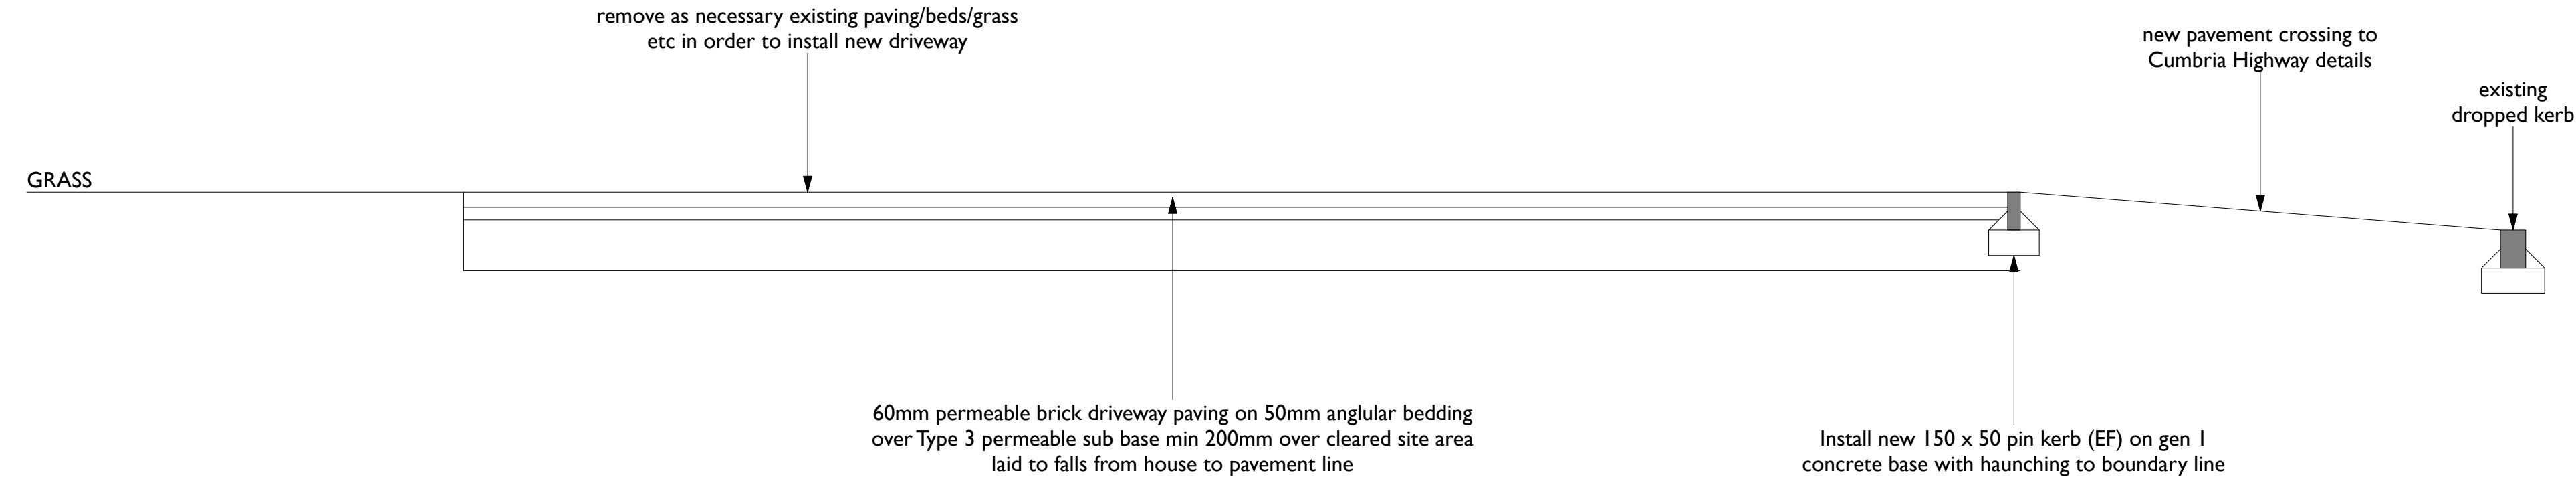


As Proposed Section

1:20

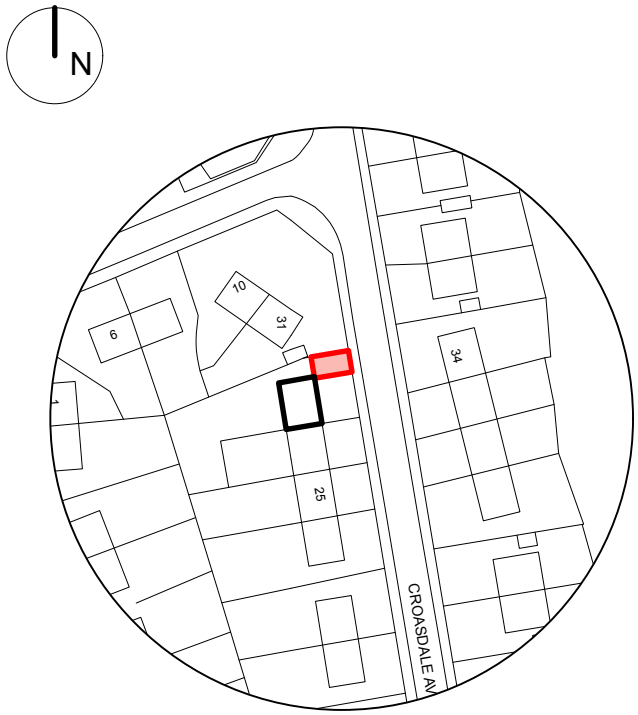

Location Plan
Scale 1:1250

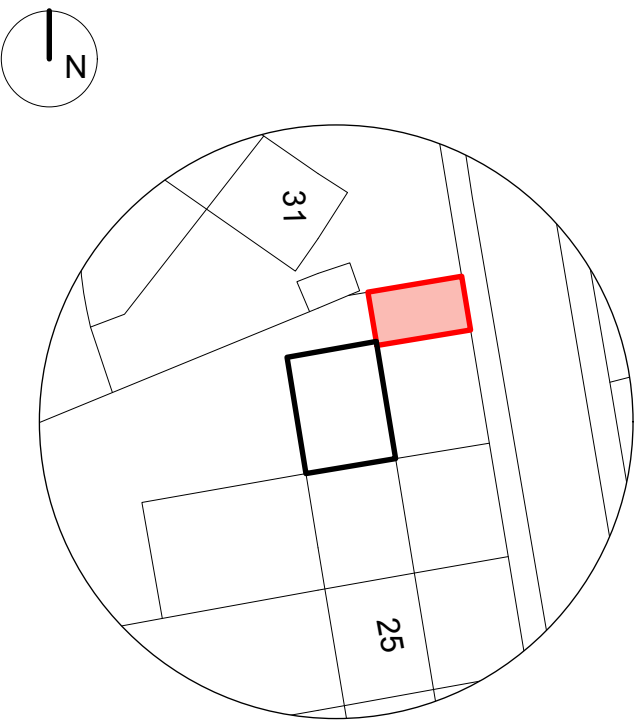

Block Plan
Scale 1:500

Summary Notes

Remove existing surface finishes including the grass, existing concrete base and area of fence effected

Remove existing handrail and posts in order to make room for the proposed driveway

Relocate pump sump (PS) and provide new manhole cover

New permeable block paving, 3600mm x 6160mm to cover area indicated on proposed plan

Make good of front garden area

Note: Existing dropped kerbs in place, application required to adjust footpath to form driveway

NOTE:
All dimensions to be checked on site.
All dimensions in millimetres unless stated otherwise.

PI	02/07/26	Planning Issue	KFW
DI	20/05/26	Draft Issue	KFW
Rev:	Date:	Comments:	By:
Client:			
 Cumberland Council			
 DAY CUMMINS LIMITED Architects & Surveyors Lakeland Business Park Cockermouth Cumbria CA13 0QT Tel: 01900 820700 Fax: 01900 820701 email: dc@day-cummins.co.uk www.day-cummins.co.uk			
Project: 29 Croasdale Avenue, Whitehaven, CA28 9SN			
Drawing Title: As Existing and Proposed Plans and Section			
Drawn: KFW	Checked: MDL	Signed:	
Scale: 1:1250, 1:500, 1:50	Date: 02/07/26	Paper Size: A1	
ALL DIMENSIONS TO BE CHECKED ON SITE FIGURED DIMENSIONS TO BE TAKEN IN PREFERENCE TO SCALED DIMENSIONS THIS DRAWING IS COPYRIGHT © CROWN COPYRIGHT. OS LICENCE - AC000085454			
Project No: 6170/13	Drawing No: 01	Rev: P1	