


NOTE:
All dimensions to be checked on site.
All dimensions in millimetres unless stated otherwise.

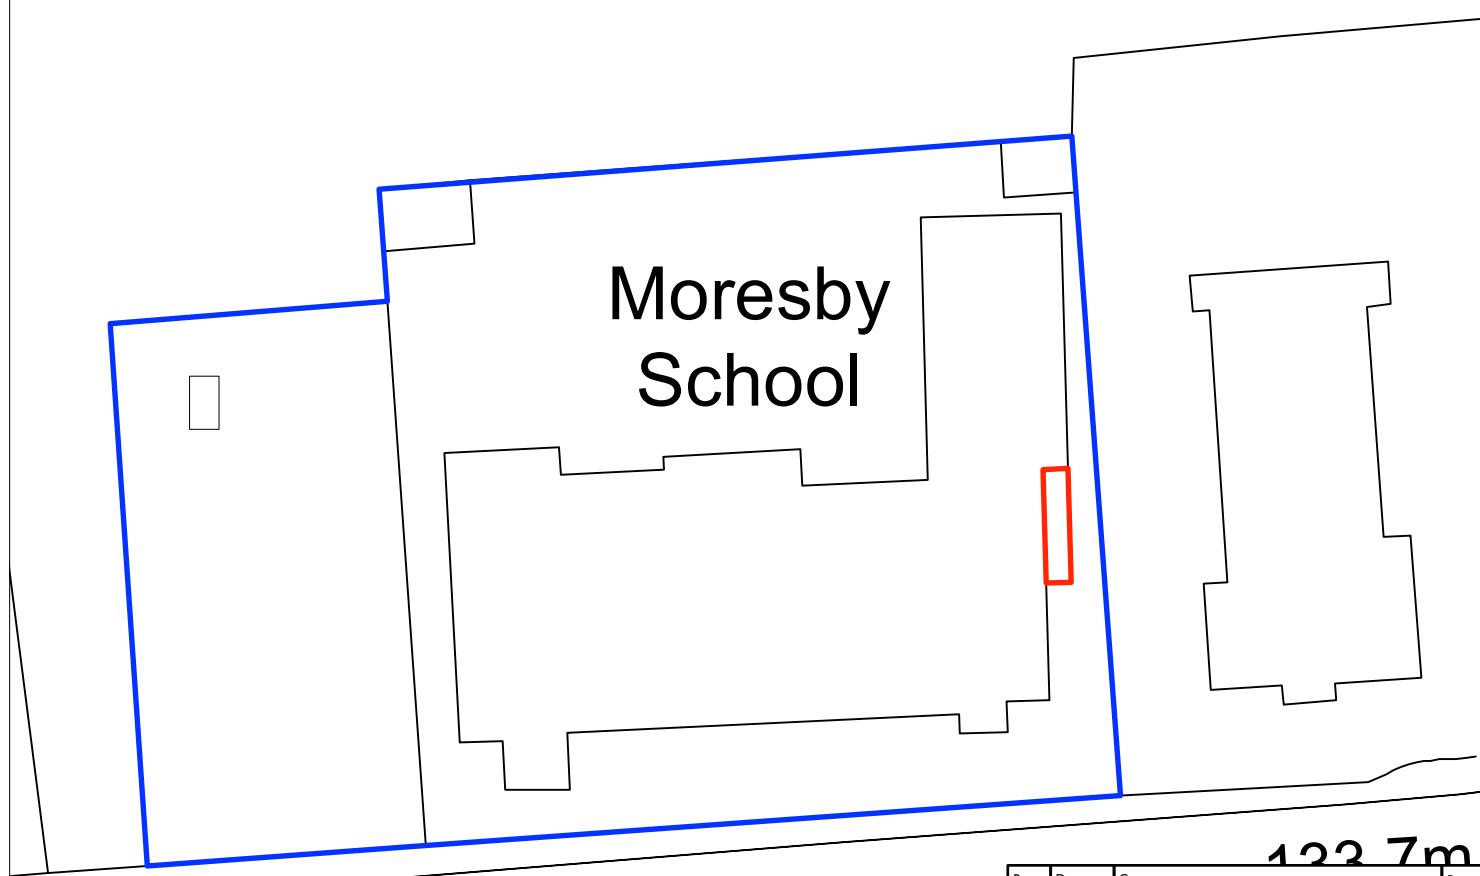

Rev:	Date:	Comments:	By:
Client:			
MORESBY SCHOOL			
			
DAY CUMMINS LIMITED			
Architects & Surveyors Lakeland Business Park Cockermouth Cumbria CA13 0QT Tel: 01900 820700 Fax: 01900 820701 email: dc@day-cummins.co.uk www.day-cummins.co.uk			
Project: Proposed Single Storey Side Extension			
Drawing Title: Block Plan			
Drawn:	TG	Checked:	Signed:
Scale:	1:500	Date:	12/11/25
Paper Size: A4			
ALL DIMENSIONS TO BE CHECKED ON SITE FIGURED DIMENSIONS TO BE TAKEN IN PREFERENCE TO SCALED DIMENSIONS THIS DRAWING IS COPYRIGHT © CROWN COPYRIGHT. OS LICENCE - AC0000805454			
Project No:	Drawing No:	Rev:	-
6171	006		-