

SECTION A-A



SECTION A-A

SECTION B-B



SECTION B-B

SECTION C-C




SECTION C-C

SECTION D-D



SECTION D-D

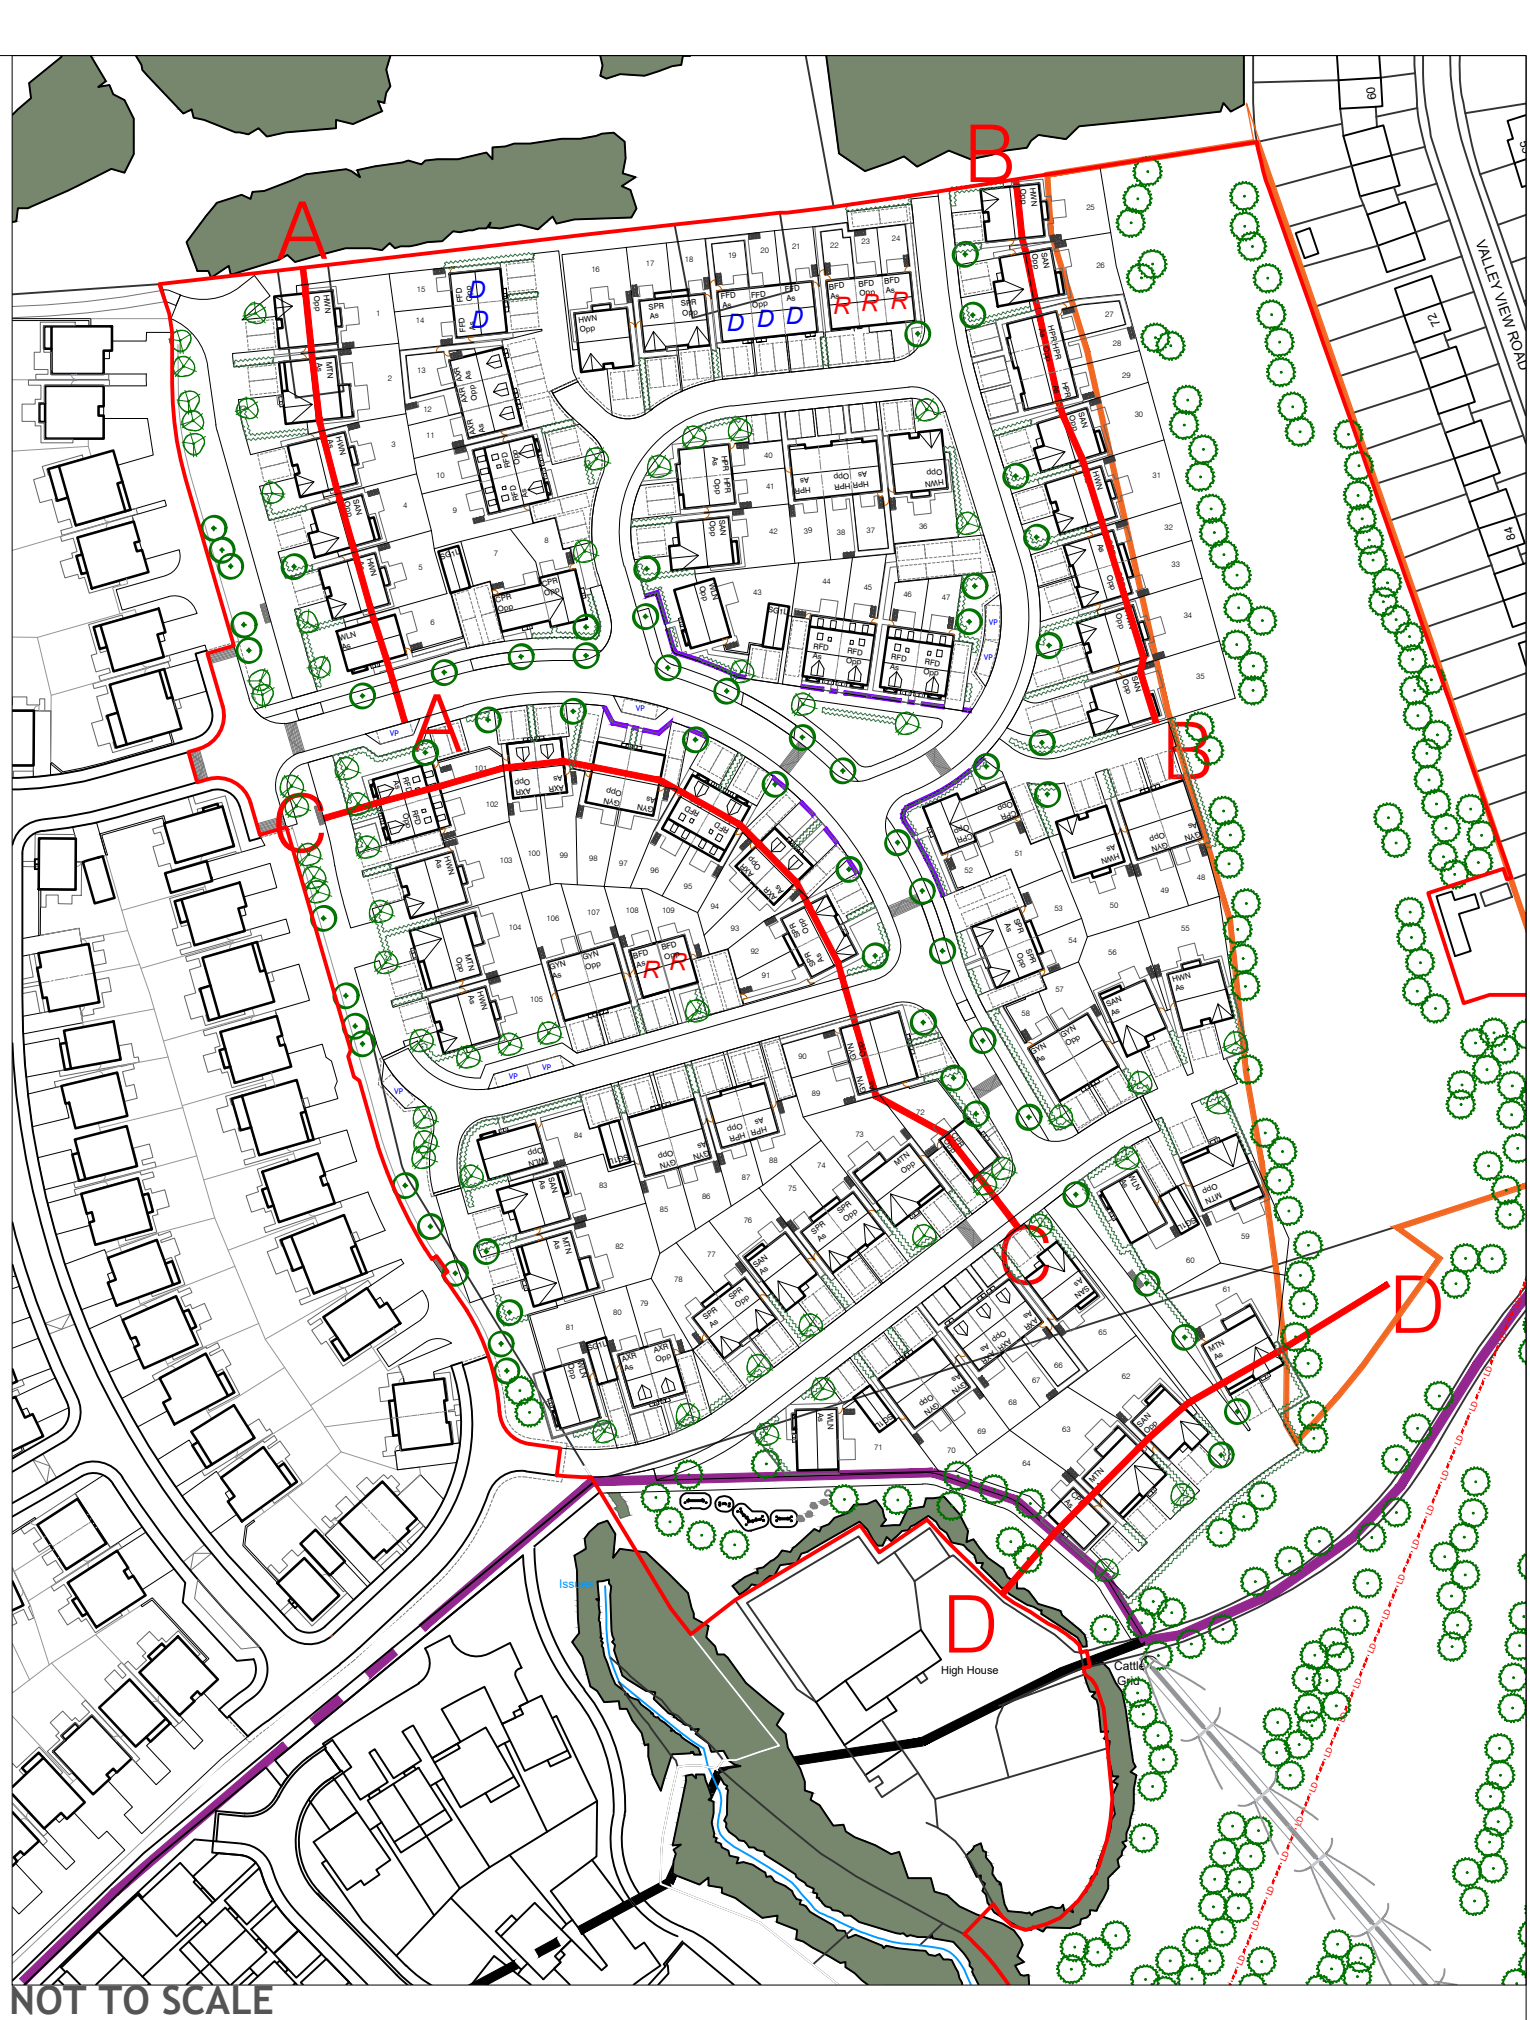

NOT TO SCALE

NOTES
Do not scale from this drawing. Only figured dimensions are to be taken from this drawing.
The contractor must verify all dimensions on site before commencing any work or deep drawings.
The contractor must report any discrepancies to design by pod ltd before commencing work. If this drawing exceeds the quantities taken in any way, design by pod ltd is to be informed before the work is instigated.
Ordnance Survey Information is used on design by pod ltd drawings. design by pod ltd is not responsible for the accuracy of dimensions relating to any Ordnance Survey data, or beyond the boundary of the nearest topographic survey data.
Work within The Construction (Design and Management) Regulations 2015 is not to start until a Health and Safety Plan has been produced.
COPYRIGHT © design by pod ltd
This drawing is Copyright and must not be reproduced in any format or media without written/ verbal consent of design by pod ltd

Revision Notes:

REV B-05/08/2022 - Updated to represent 100 Detailed Layout Rev P.

design by pod
99 galgate/barnard castle/
county durham/dl12 8es
e: andy@designbypod.co.uk
tel: 01833 696 600
web: www.designbypod.co.uk

PROJECT:
Land at Edgehill Park -
Phase IV, Whitehaven

DRAWING TITLE:
Proposed Street Scenes

CLIENT: Story Homes	DATE: 05/22
STATUS: PLANNING	DWN BY: JG CKD BY: AD
SCALE: 1:200	SHEET SIZE: A0 REVISION: B

PROJECT NO: 66D-STO	DRAWING NO: 107
------------------------	--------------------