


SECTION A-A

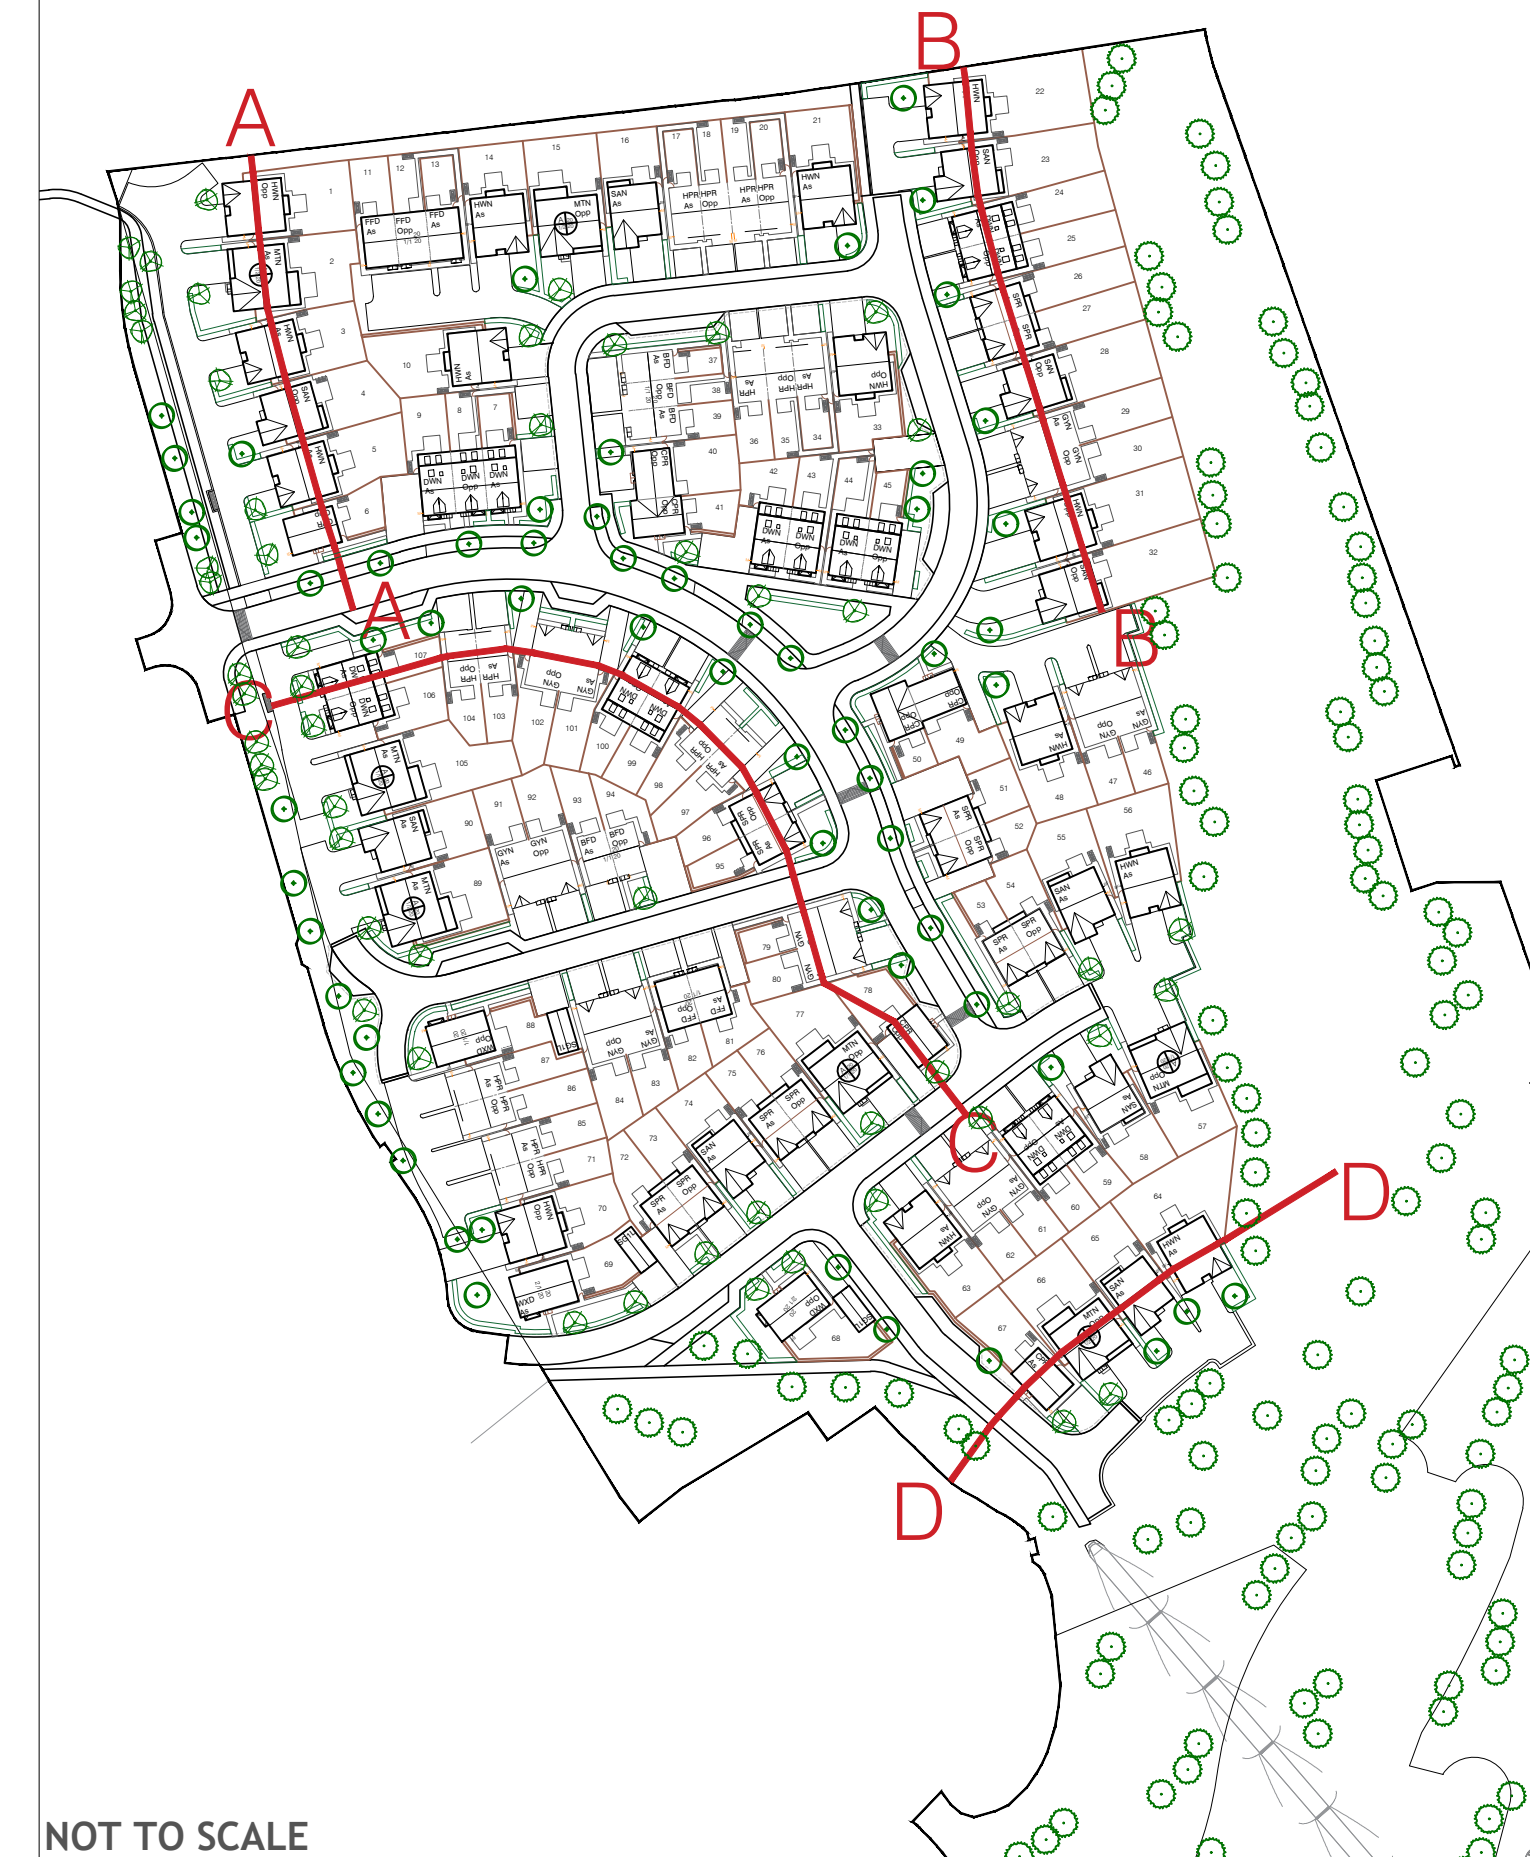

SECTION A-A



SECTION B-B



SECTION B-B

SECTION C-C



SECTION C-C

SECTION D-D



SECTION D-D



DEVELOPMENT			
Land at Edgehill Park - Phase IV			
DRAWING			
Proposed Design Street Scenes			
DRAWN BY	JG	DATE	13-03-2023
CHECKED BY	AD	SCALE	1:200 @A0
DWG PACK	DRAWING NUMBER		REVISION
VER.	107		D
Revisions	Notes	Date	