



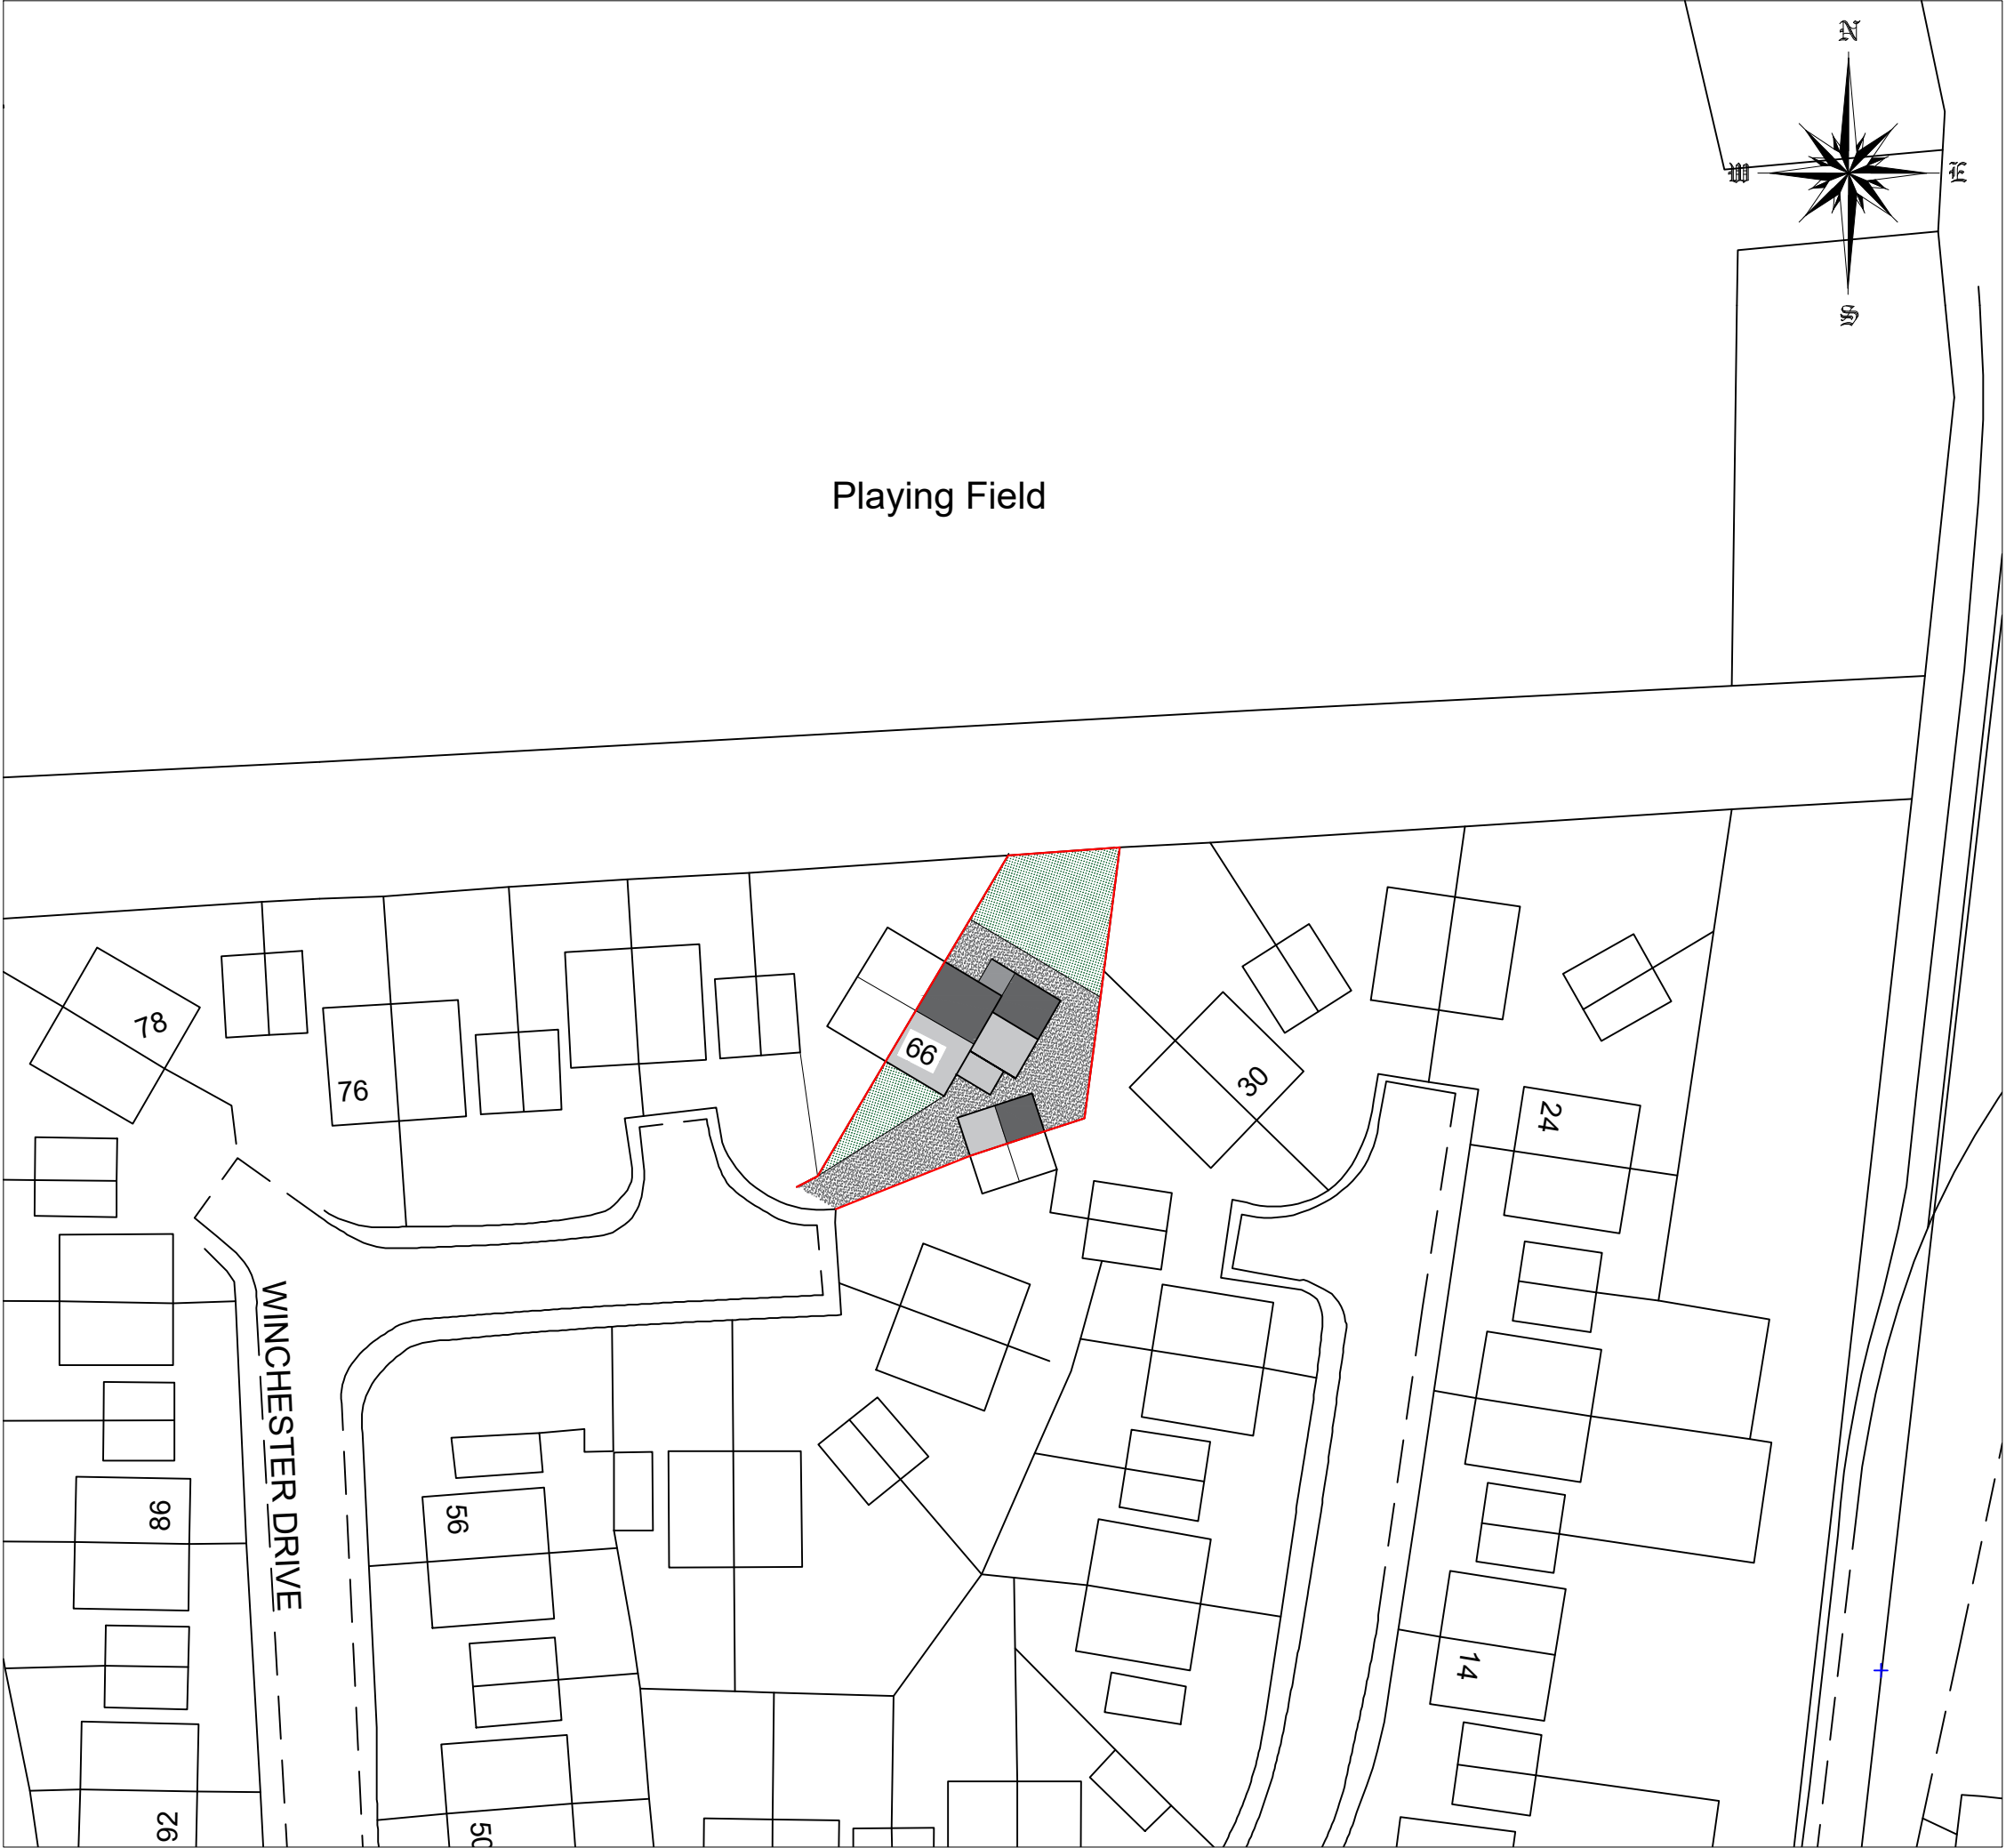

Block Plan 1/500

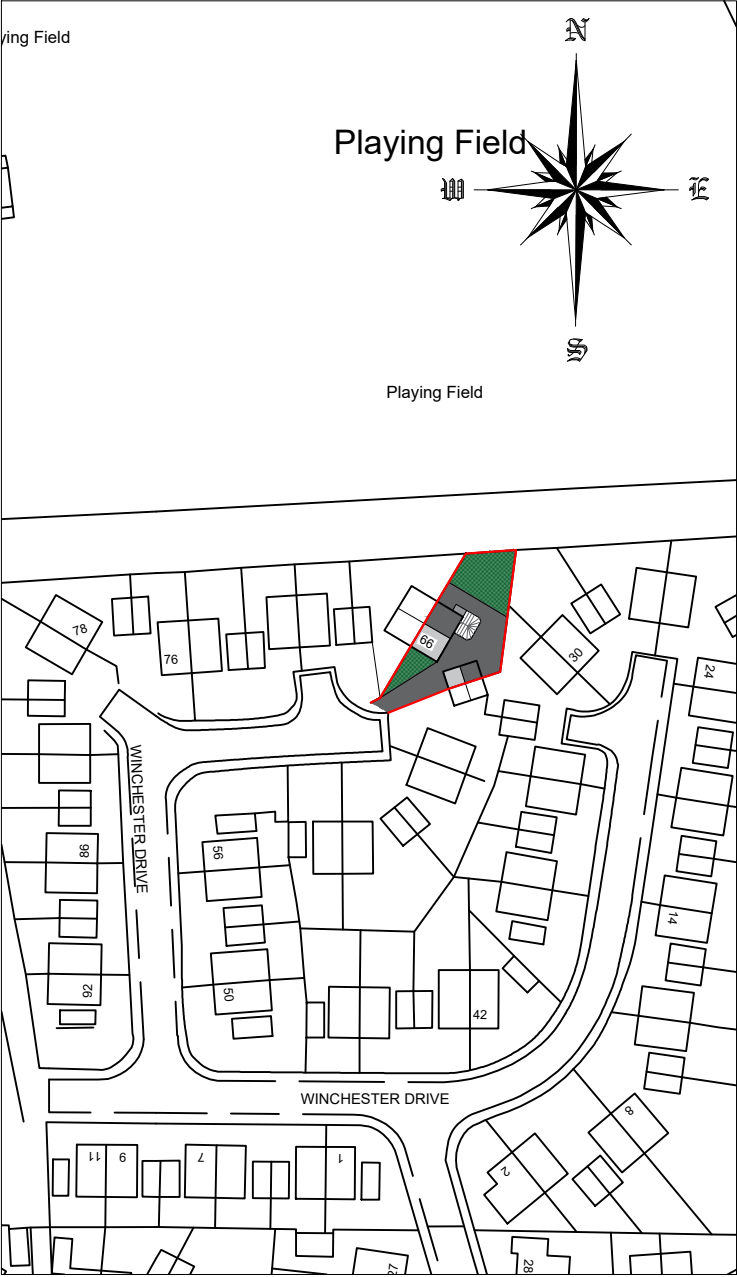

Site Plan 1/1250

- Site Boundary
- Grassed Areas
- Hard Standing Areas

Address	66 Winchester Drive, Whitehaven CA28 6XT		
Project	Proposed Side Extension Existing Site & Proposed Block Plan		
Ref	66WD-MN-001	Rev	A
Scale	1/500-1250	Date	Nov' 2025
Client	Mr & Mrs Nichols		Paper Size A3