
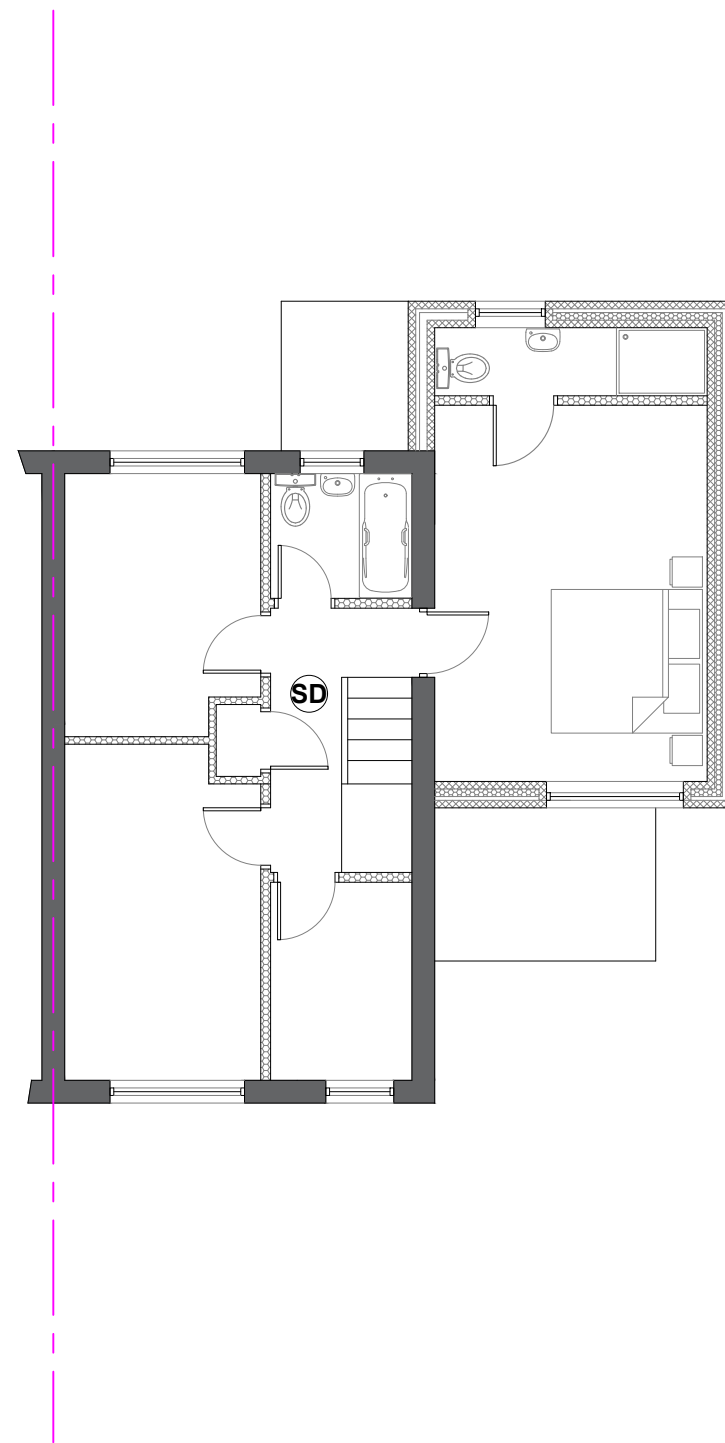


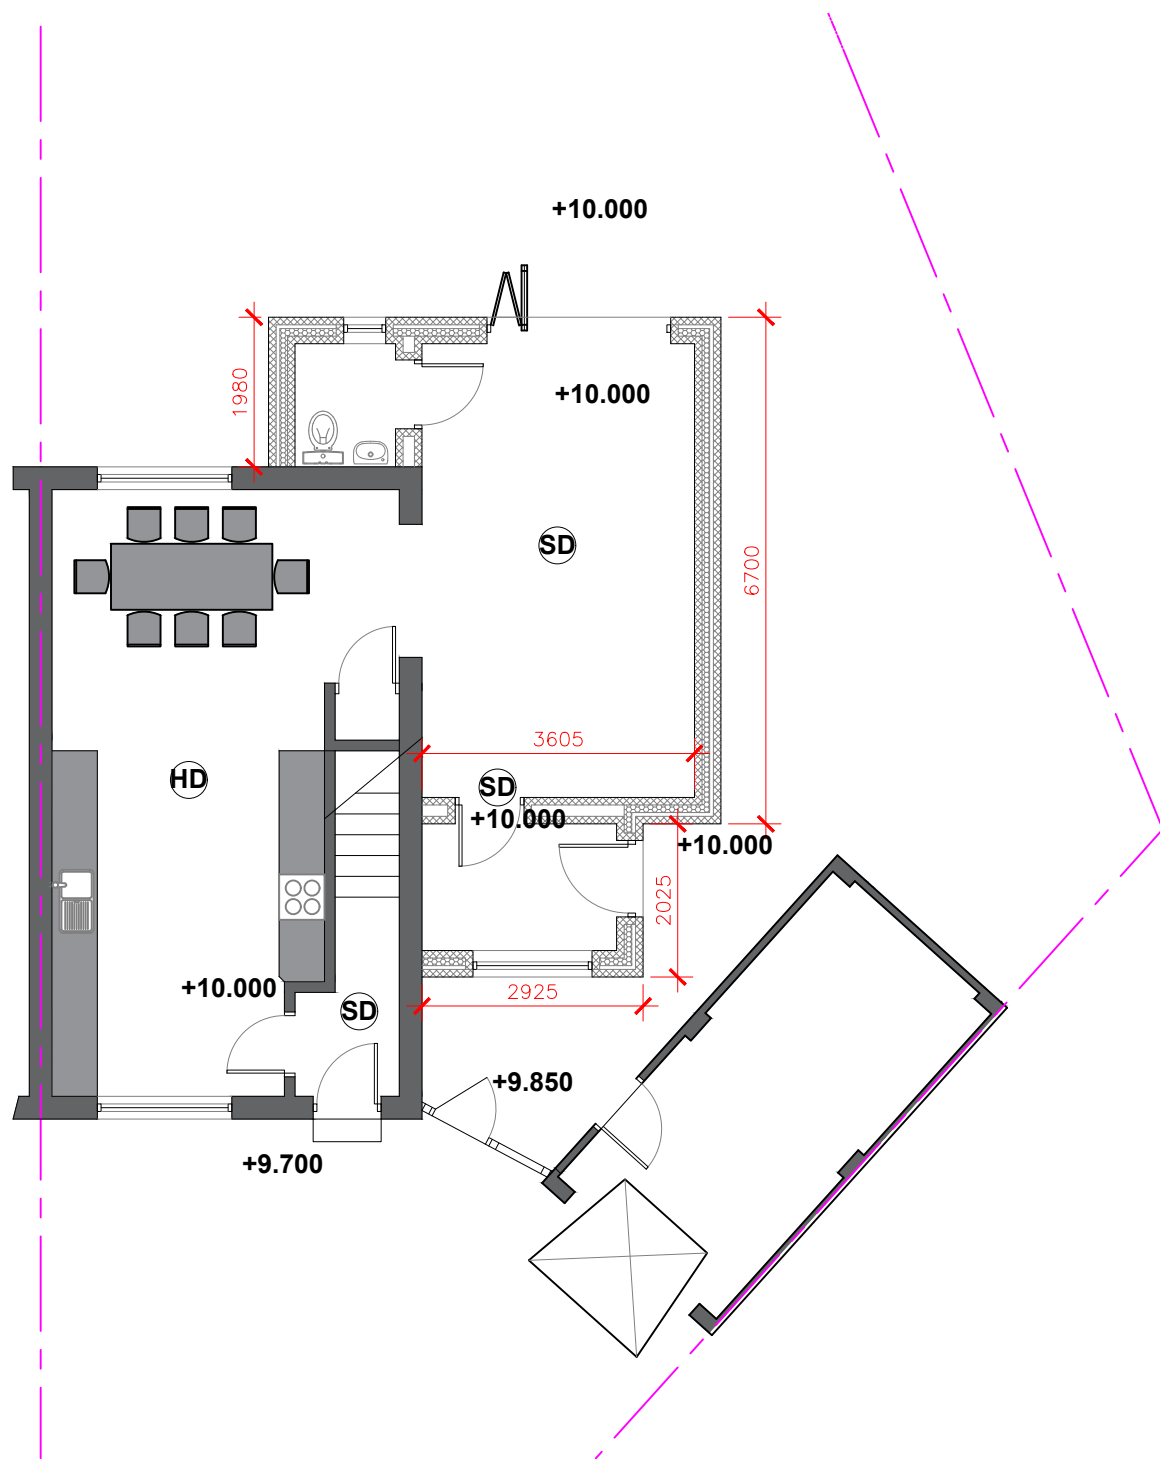

Address	66 Winchester Drive, Whitehaven CA28 6XT		
Project	Proposed Side Extension Proposed Floor Plans		
Ref	66WD-MN-004	Rev	B
Scale	1/100	Date	Nov' 2025
Client	Mr & Mrs Nichols		Paper Size A3