


SITE LOCATION PLAN
AREA 5 HA
SCALE 1:1250 on A4
CENTRE COORDINATES: 299040, 517022

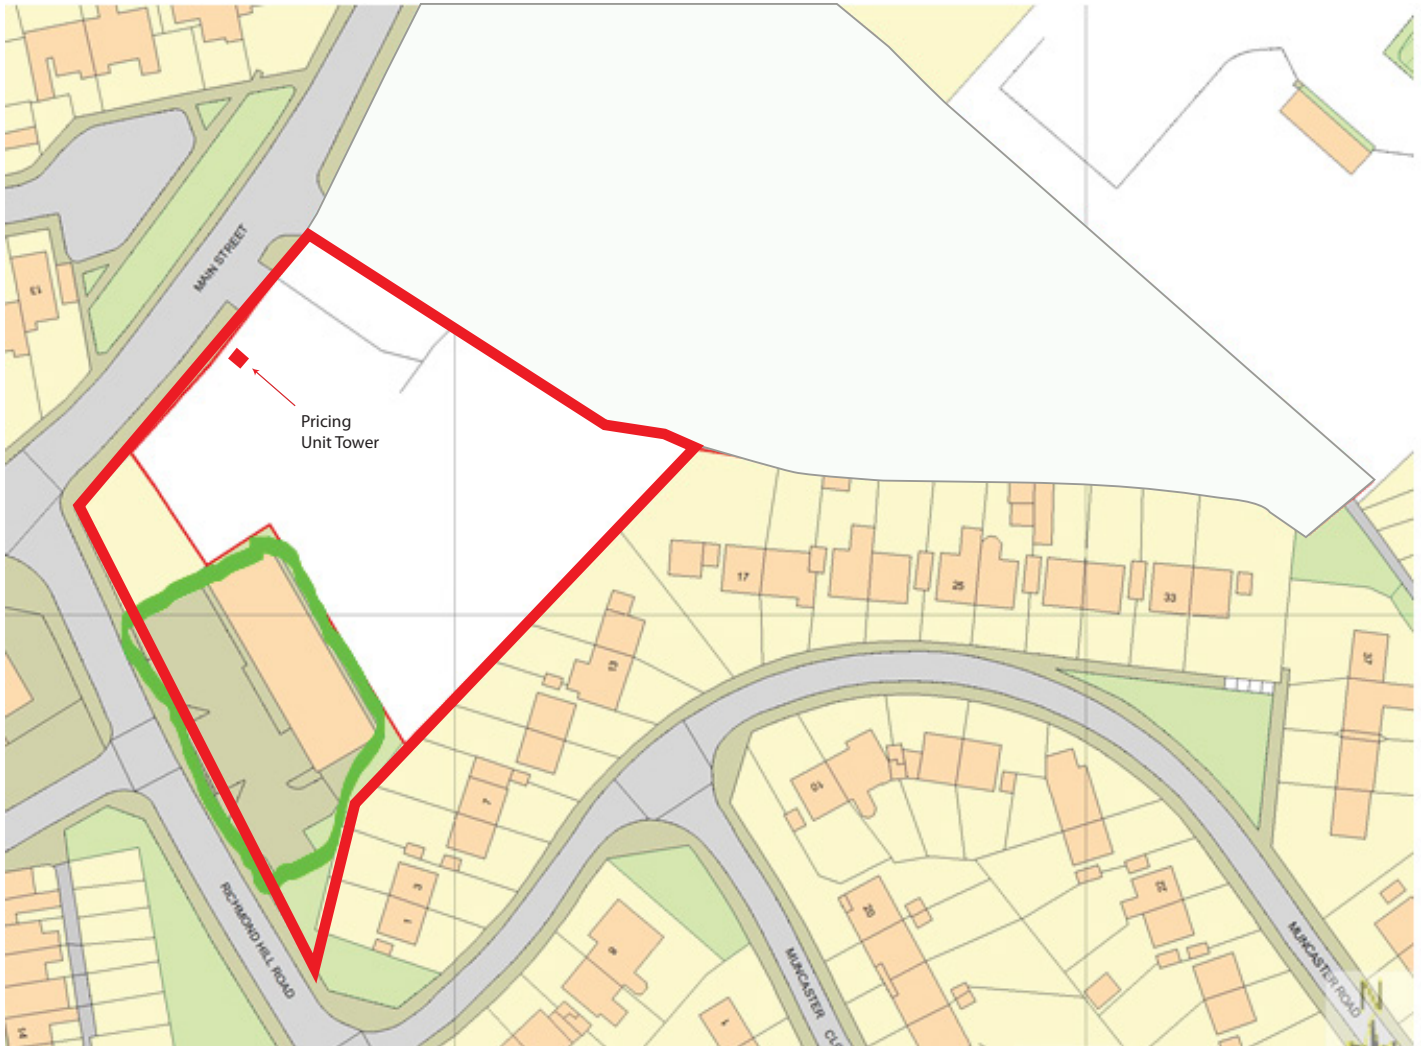

Supplied by Streetwise Maps Ltd
www.streetwise.net
Licence No: 100047474
17/11/2020 13:56:36