


Revisions:

1 31/01/22 Planning Issue

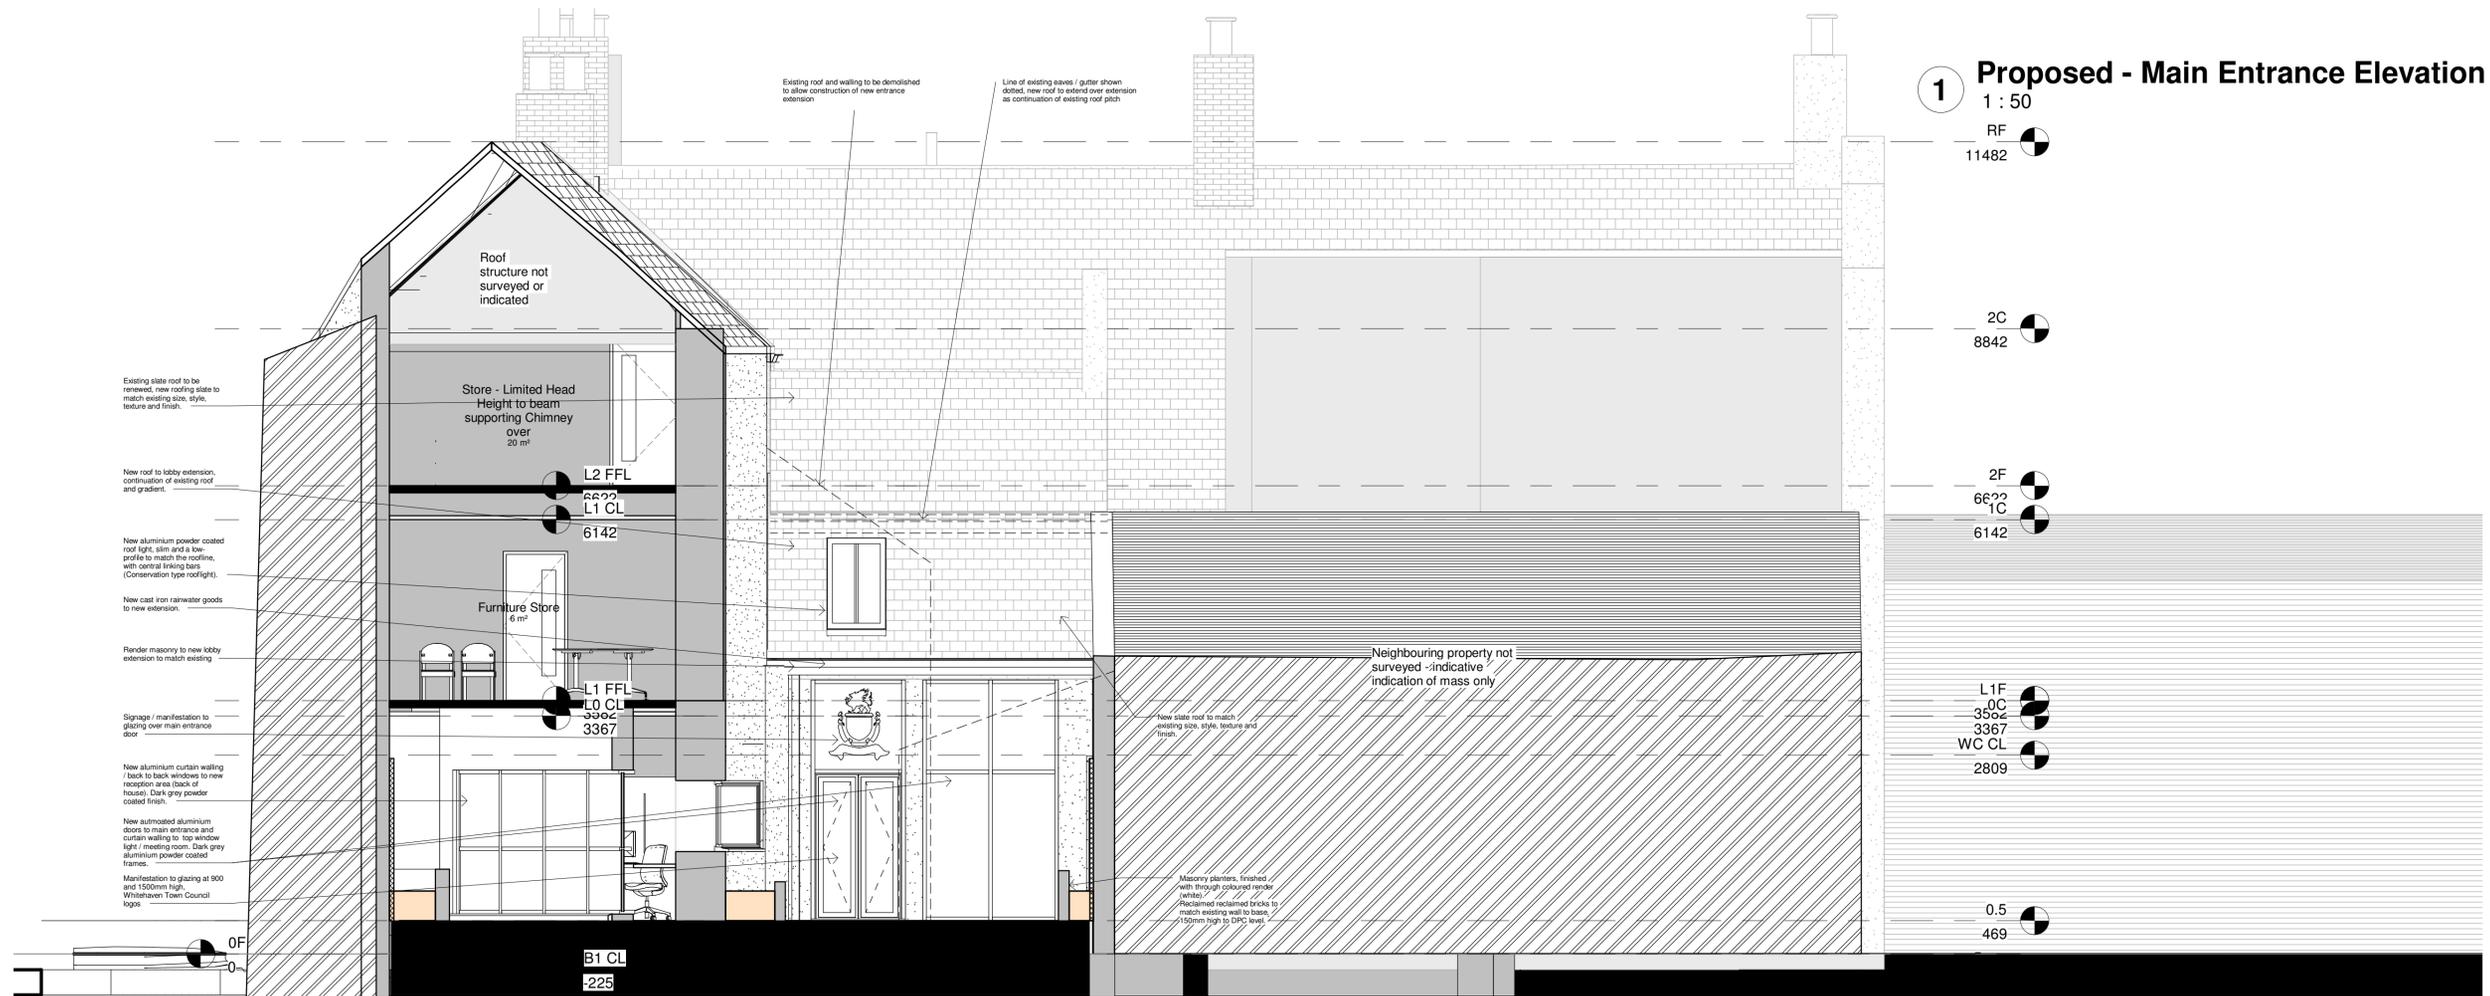

1 Proposed - Main Entrance Elevation

1 : 50

RF
11482

2C
8842

2F
6622
1C
6142

L1F
0C
3562
3367
WC CL
2809

0.5
469



RF
11482

2C
8842

2F
6622
1C
6142

1H
5114

L1F
0C
3562
3367
WC CL
2809

1G
2149

0.5
469

2 Section A

1 : 50

PLANNING ISSUE

ALL INFORMATION REMAINS COPYRIGHT OF PH PARTNERSHIP

DO NOT SCALE - ALL DIMENSIONS TO BE VERIFIED ON SITE



PH Partnership

10 Lumley Court, Chester Le Street, Co. Durham, DH2 1AN
Tel: 0191 4100538 Email: Author @phpartners.co.uk
Fax: 0191 4100537 Web: www.phpartners.co.uk

Client
WHITEHAVEN TOWN COUNCIL

Project
Whitehaven Town Council -
Refurbishment of offices

Address
148 Queen Street, Whitehaven,
Cumbria, CA28 7AW

Scales Date

1 : 50 @A1 31/01/2022 14:47:24

Drawing Title

Proposed Elevation - East

Drawing No. 6840 - 10_06

Revision

1