



Site Section A-A: West (Front) Elevation
As Proposed
1:200 @ A1



Site Section B-B: East (Rear) Elevation
As Proposed
1:200 @ A1

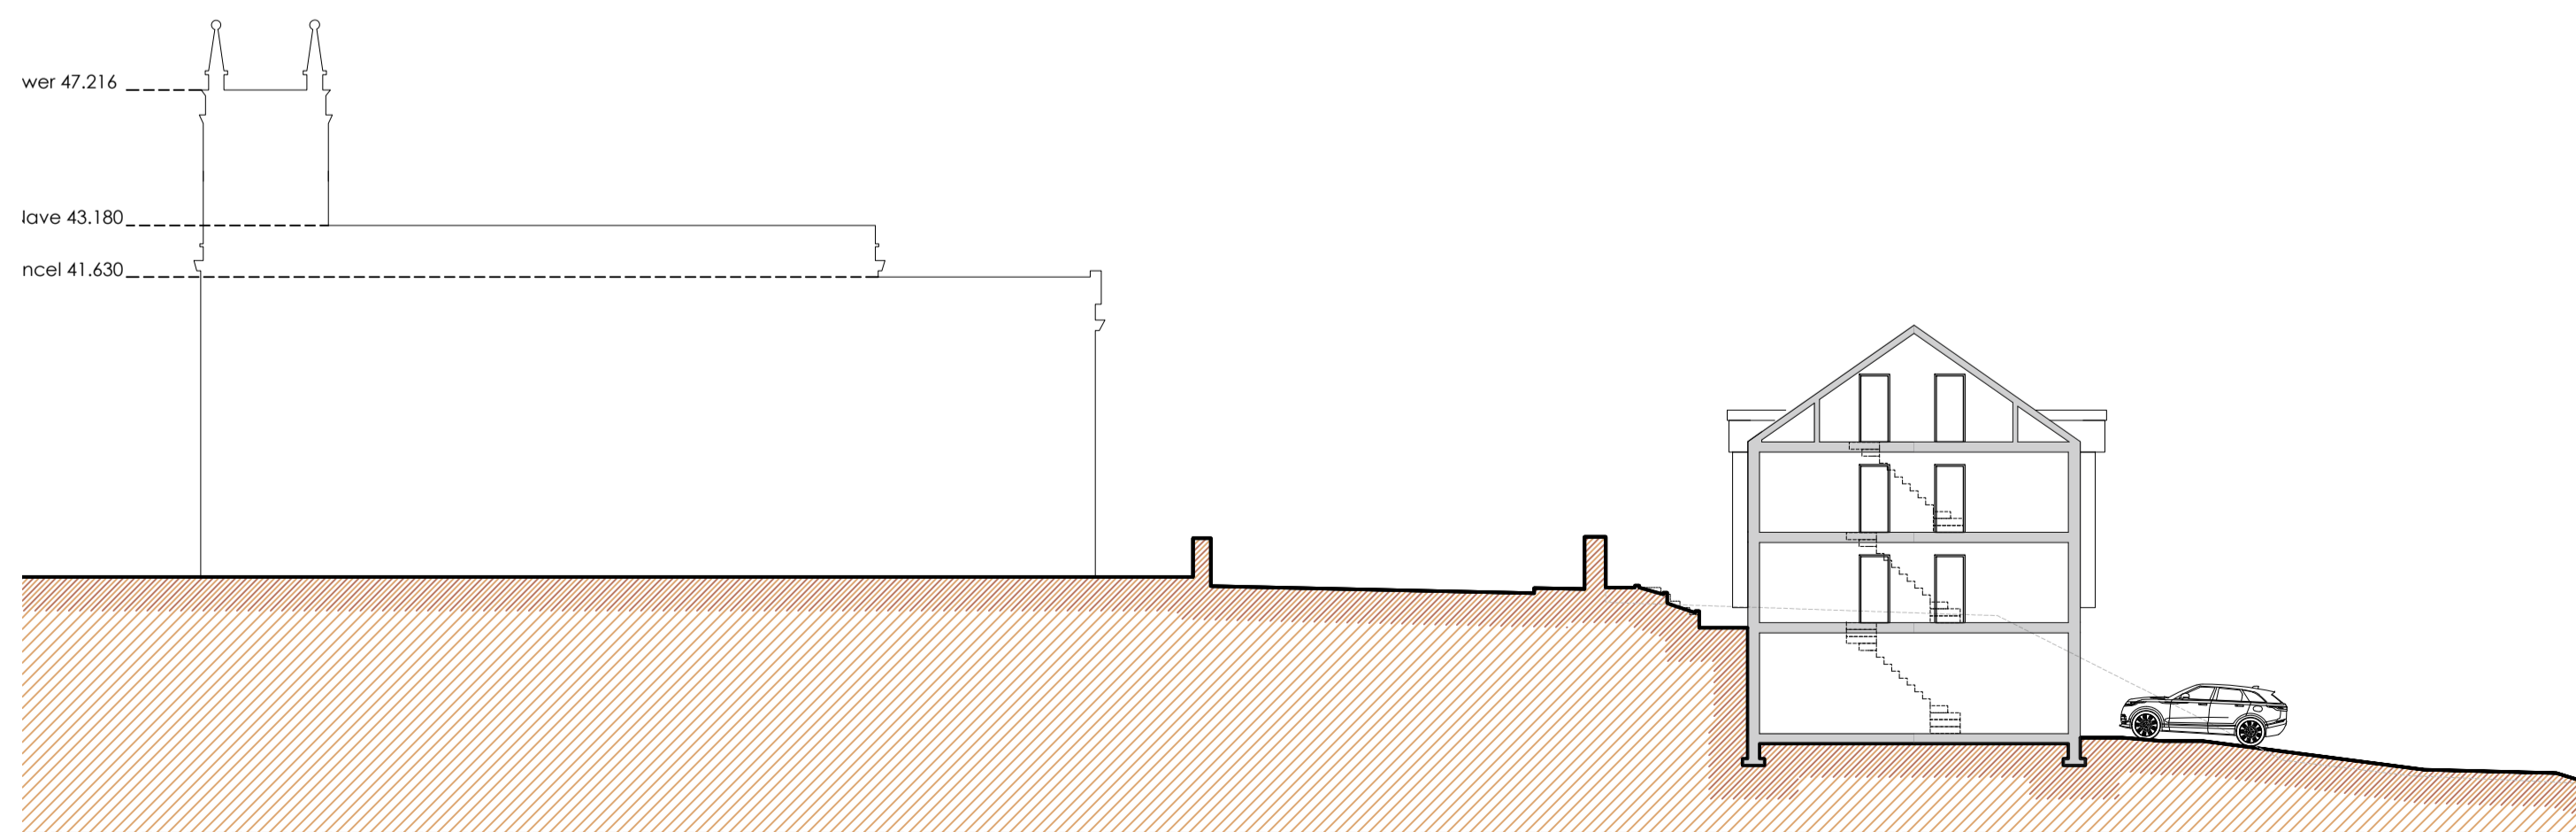

Site Section C-C: Plot 2
As Proposed
1:200 @ A1

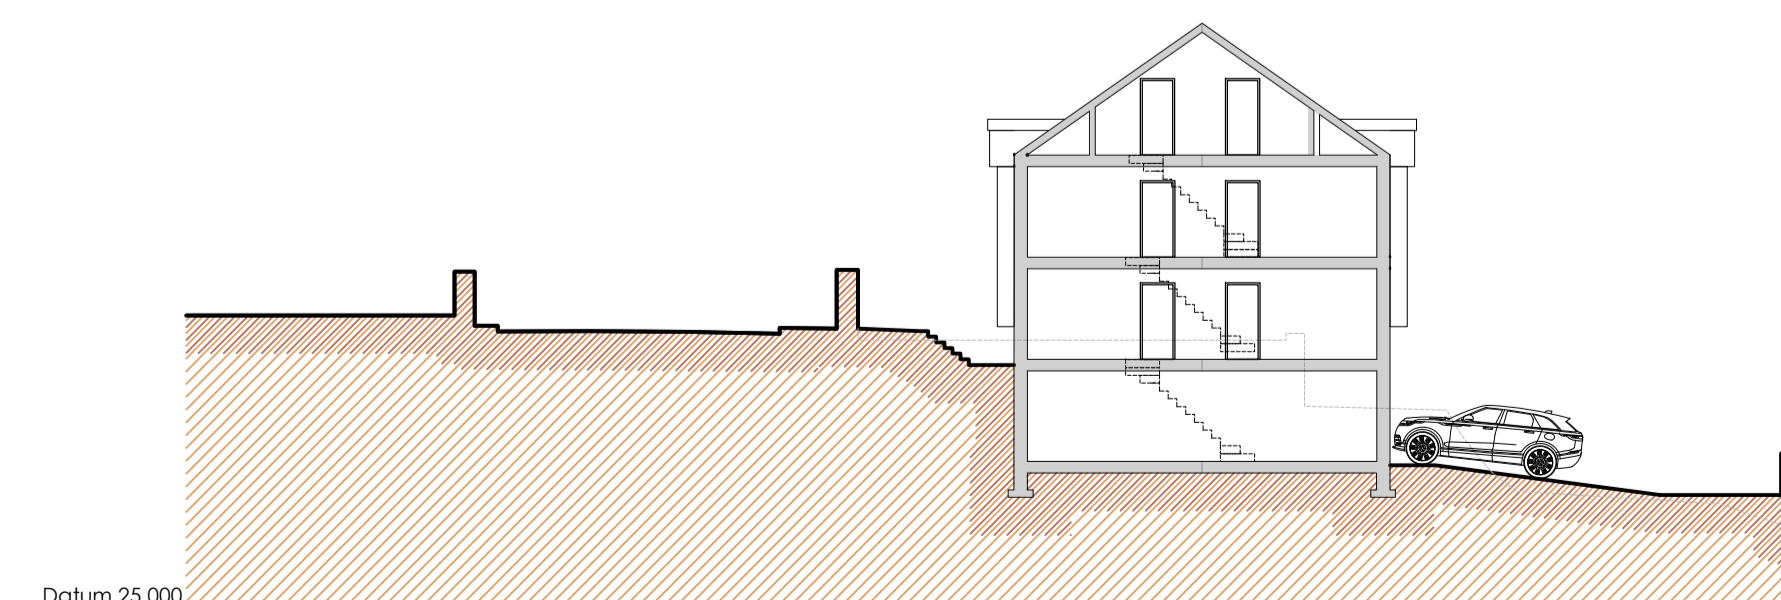

Site Section D-D: Plot 4
As Proposed
1:200 @ A1



A Apr 26 Drawing title updated to 'Illustrative'. GC

Revisions - Mar 26 Drawing set up ahead of Planning Application. JC/GC

Client Moresby Hall Hotel Limited

Project Proposed Residential Development
Moresby Hall
Moresby
Whitehaven
CA28 6PJ

Drawing Illustrative Site Sections
As Proposed

Drawing No. 2511 - 07 Rev.A

Scale 1:200 @ A1 Drawn JC/GC Date Mar 2026

Do not scale from this drawing. Drawing to be read in conjunction with all other relevant drawing and information from all other consultants. Any discrepancies identified between drawing and site to be reported to HG Associates immediately. HG Associates accepts no liability for any omission or inconsistencies. All rights reserved this drawing is copyright of Harroby Green Associates Limited trading as HG Associates.