



EXISTING PART ELEVATION: LOWTHER ST.

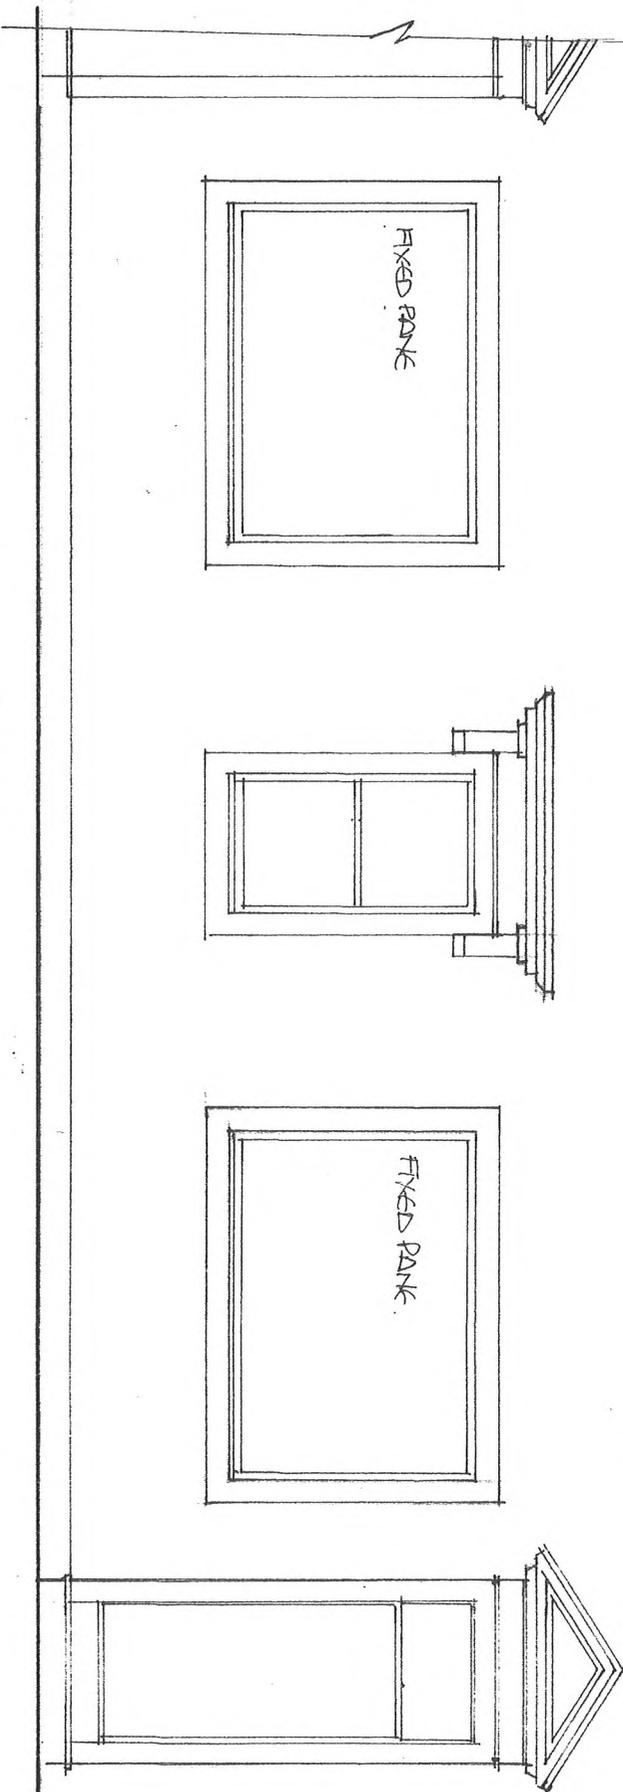

PROPOSED PART ELEVATION: LOWTHER ST.

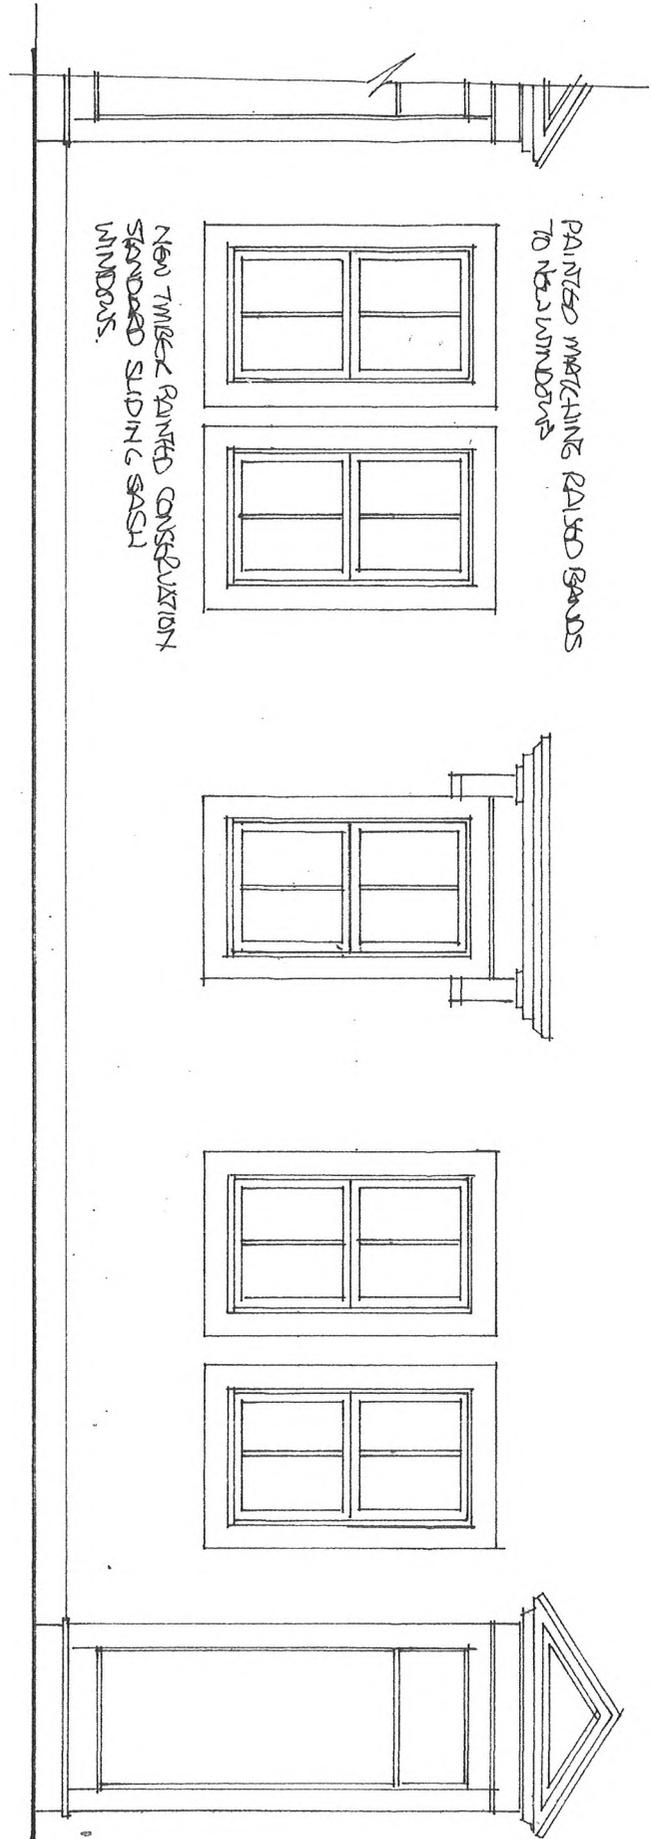

PROPOSED CHANGE OF USE FROM GROUND FLOOR SHOP AND PRINTING WORKS
TO 3 BEDROOM APARTMENT AND PRINT WORKSHOP
76-77 LOWTHER STREET WHITEHAVEN FOR PRINTPOINT
EXISTING AND PROPOSED PART ELEVATIONS