
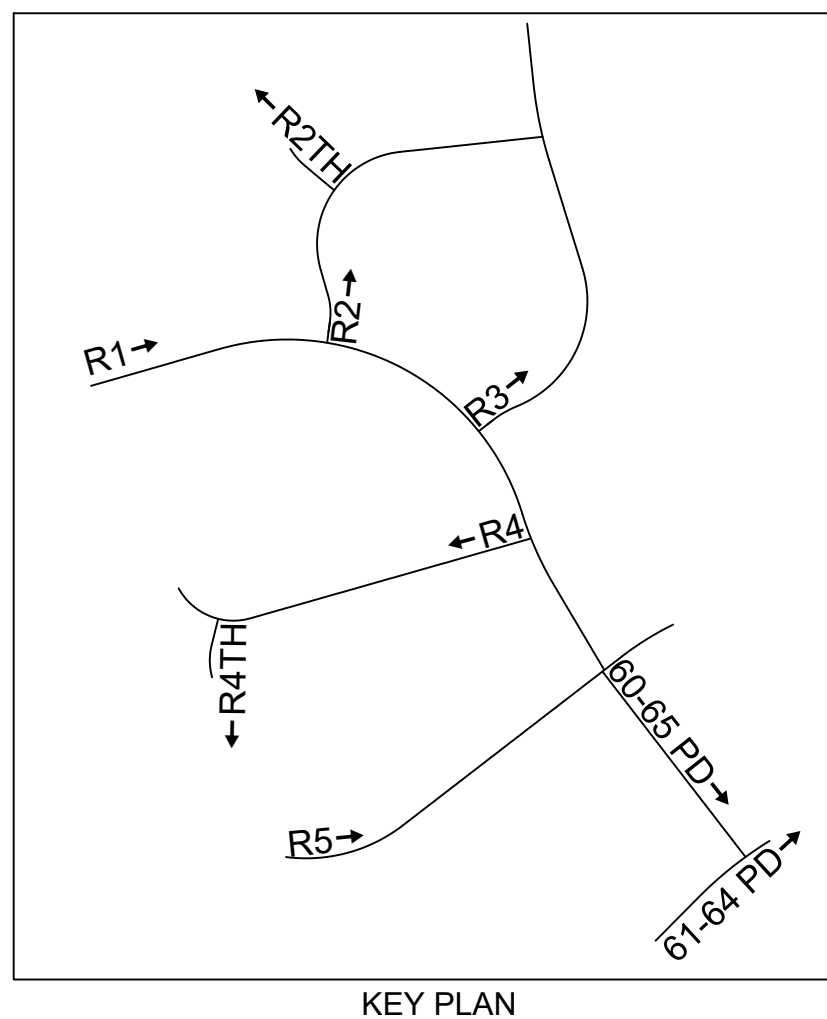
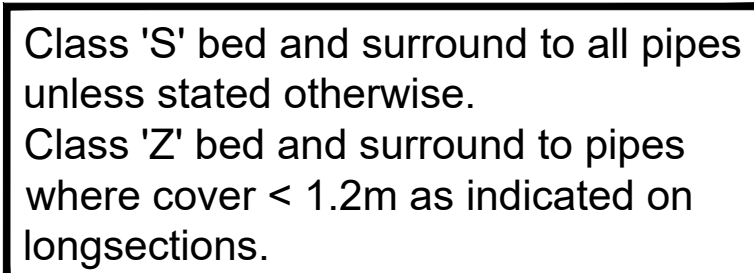
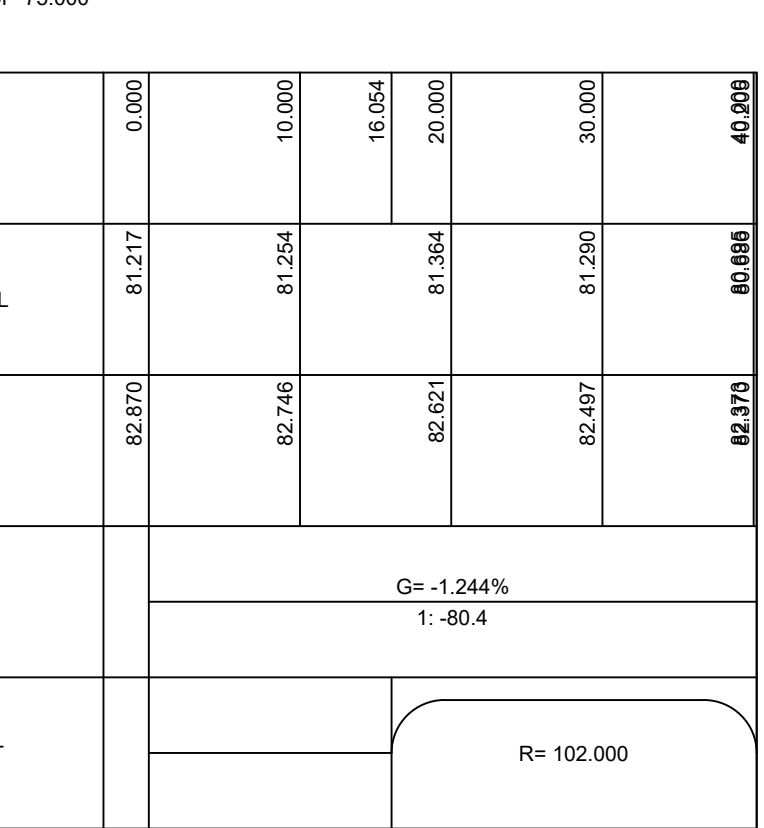
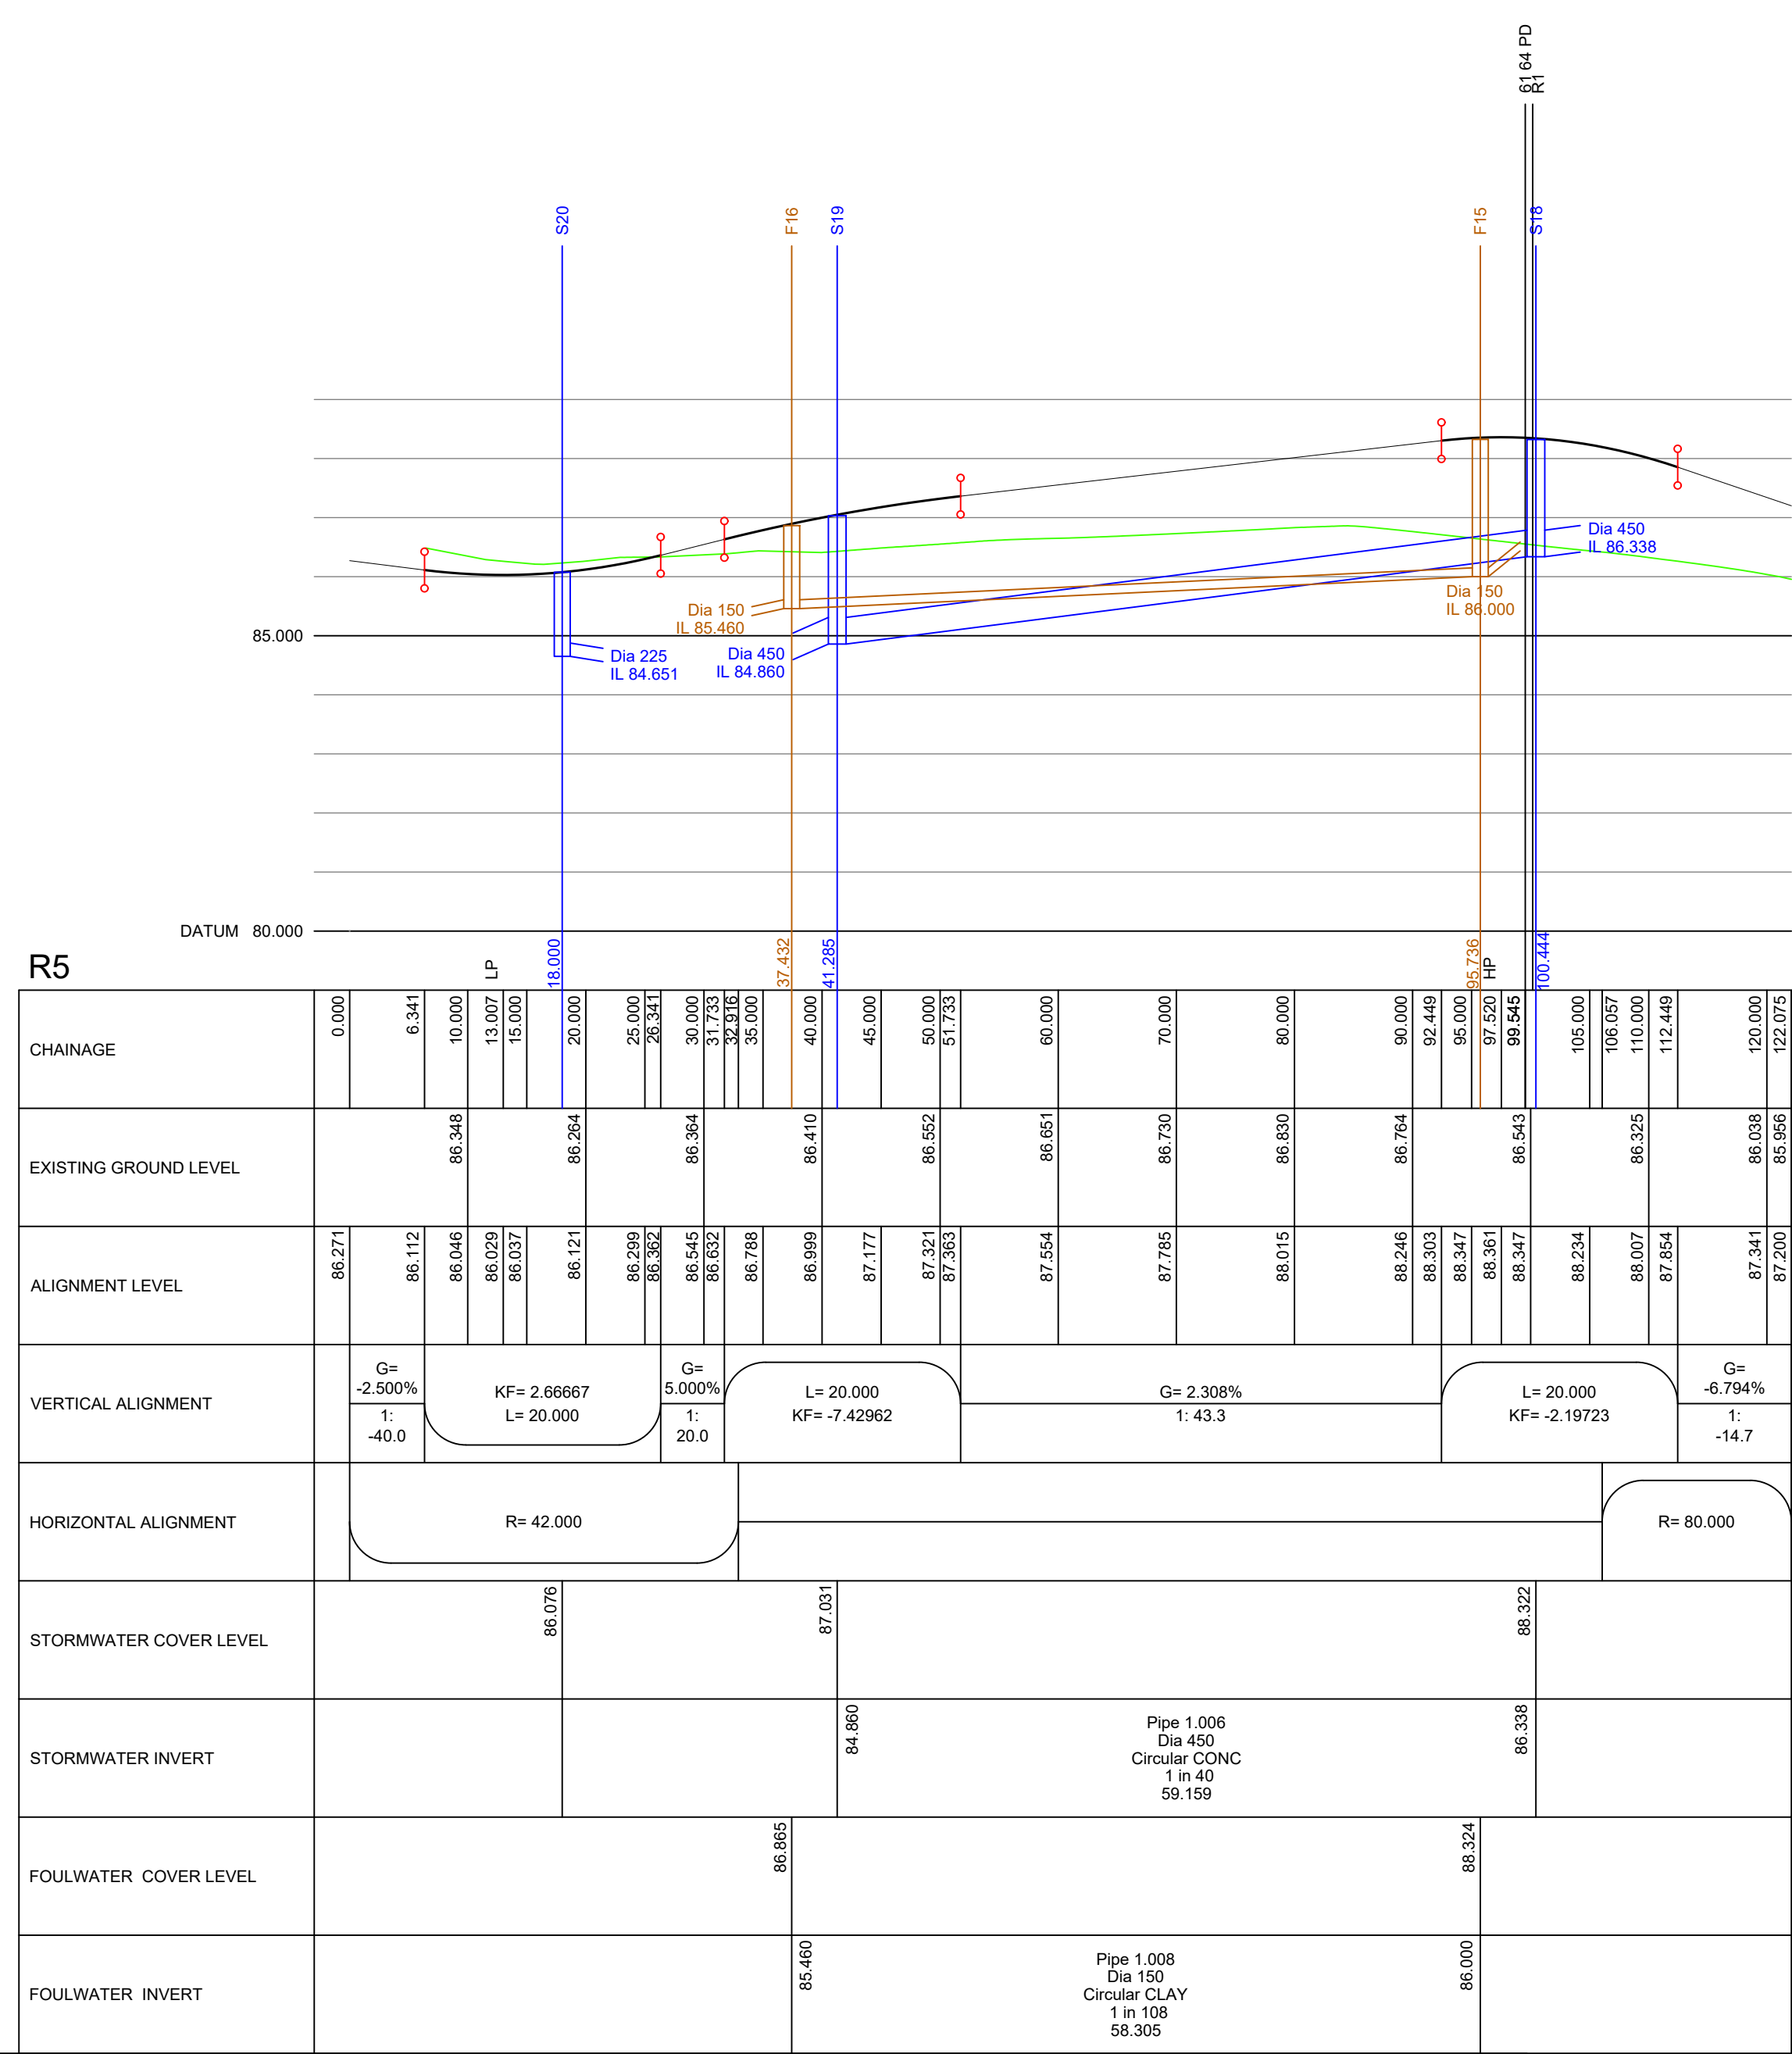
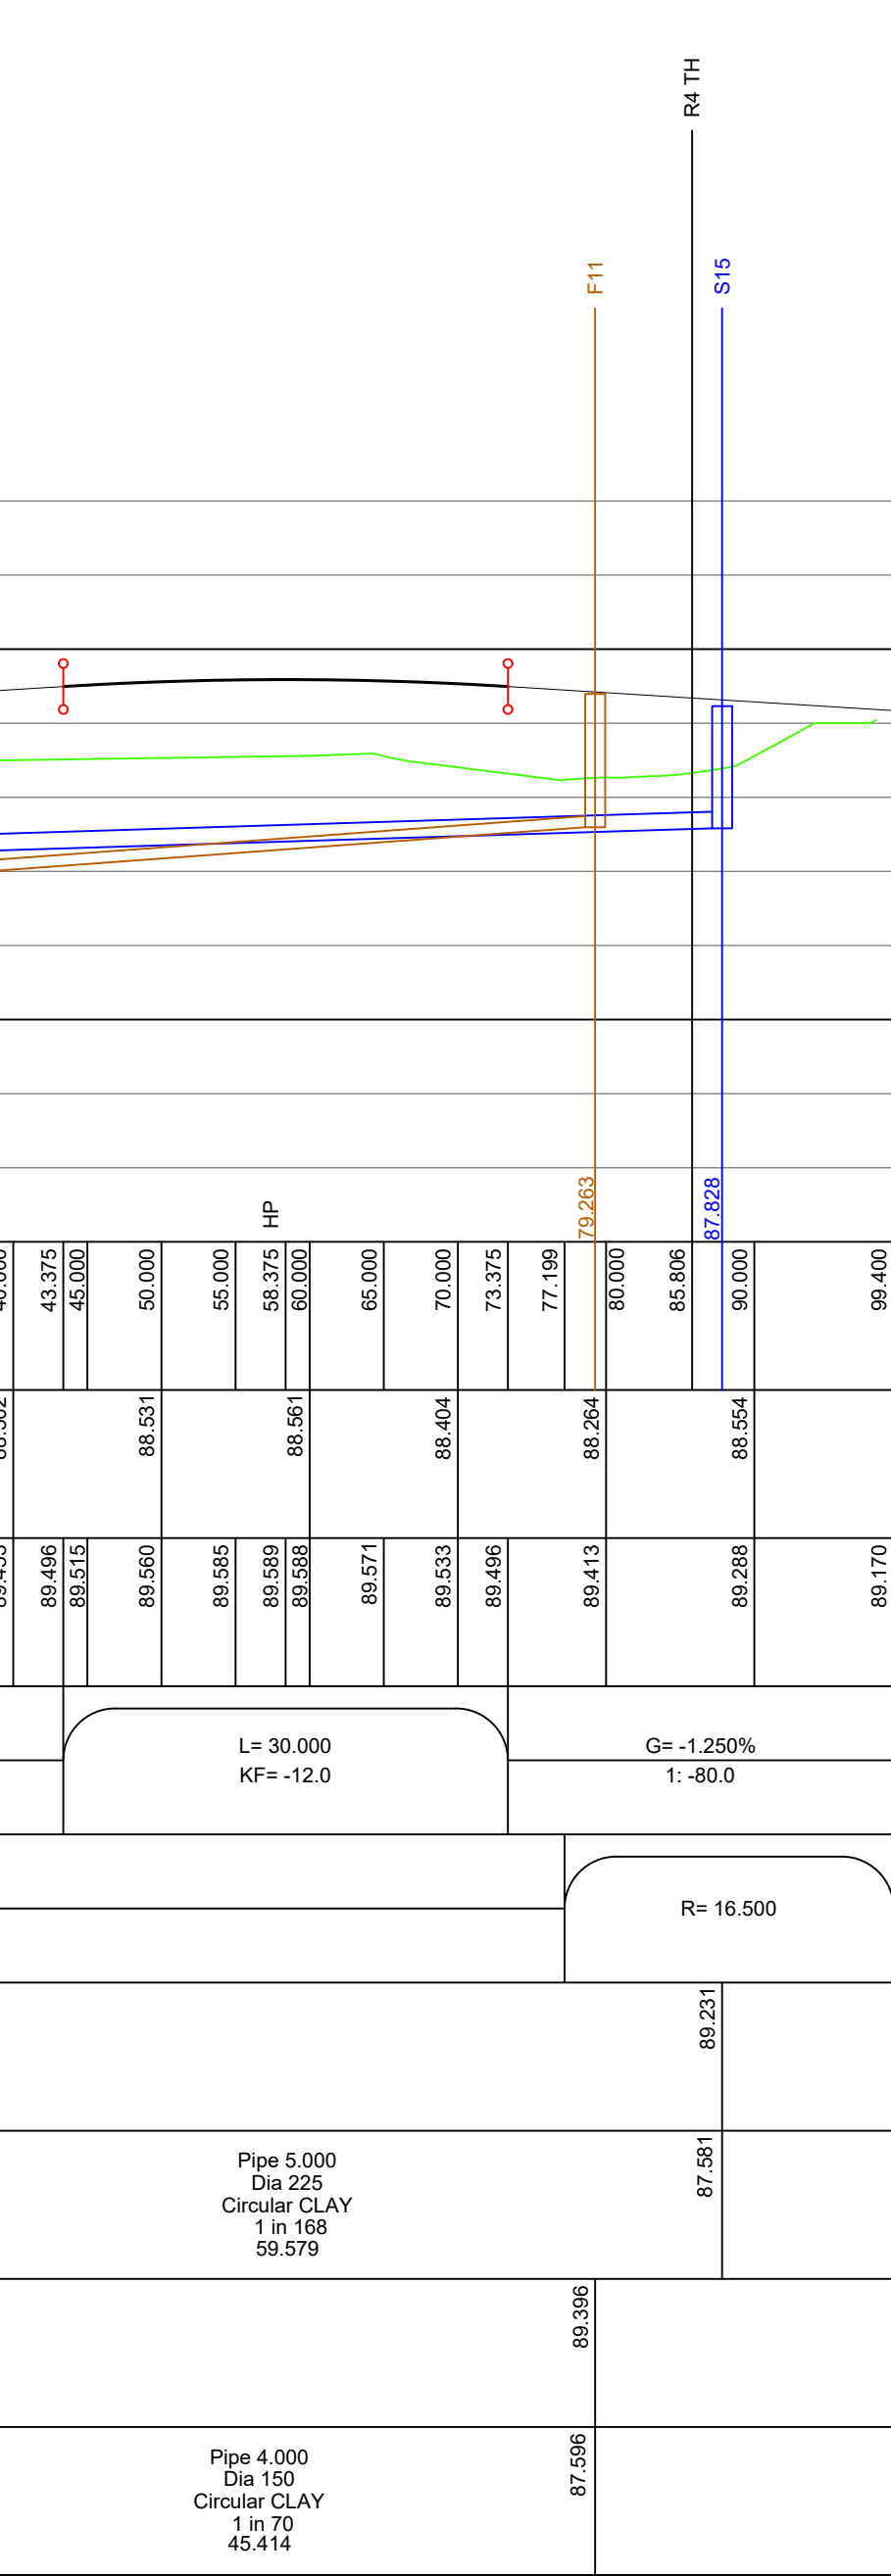


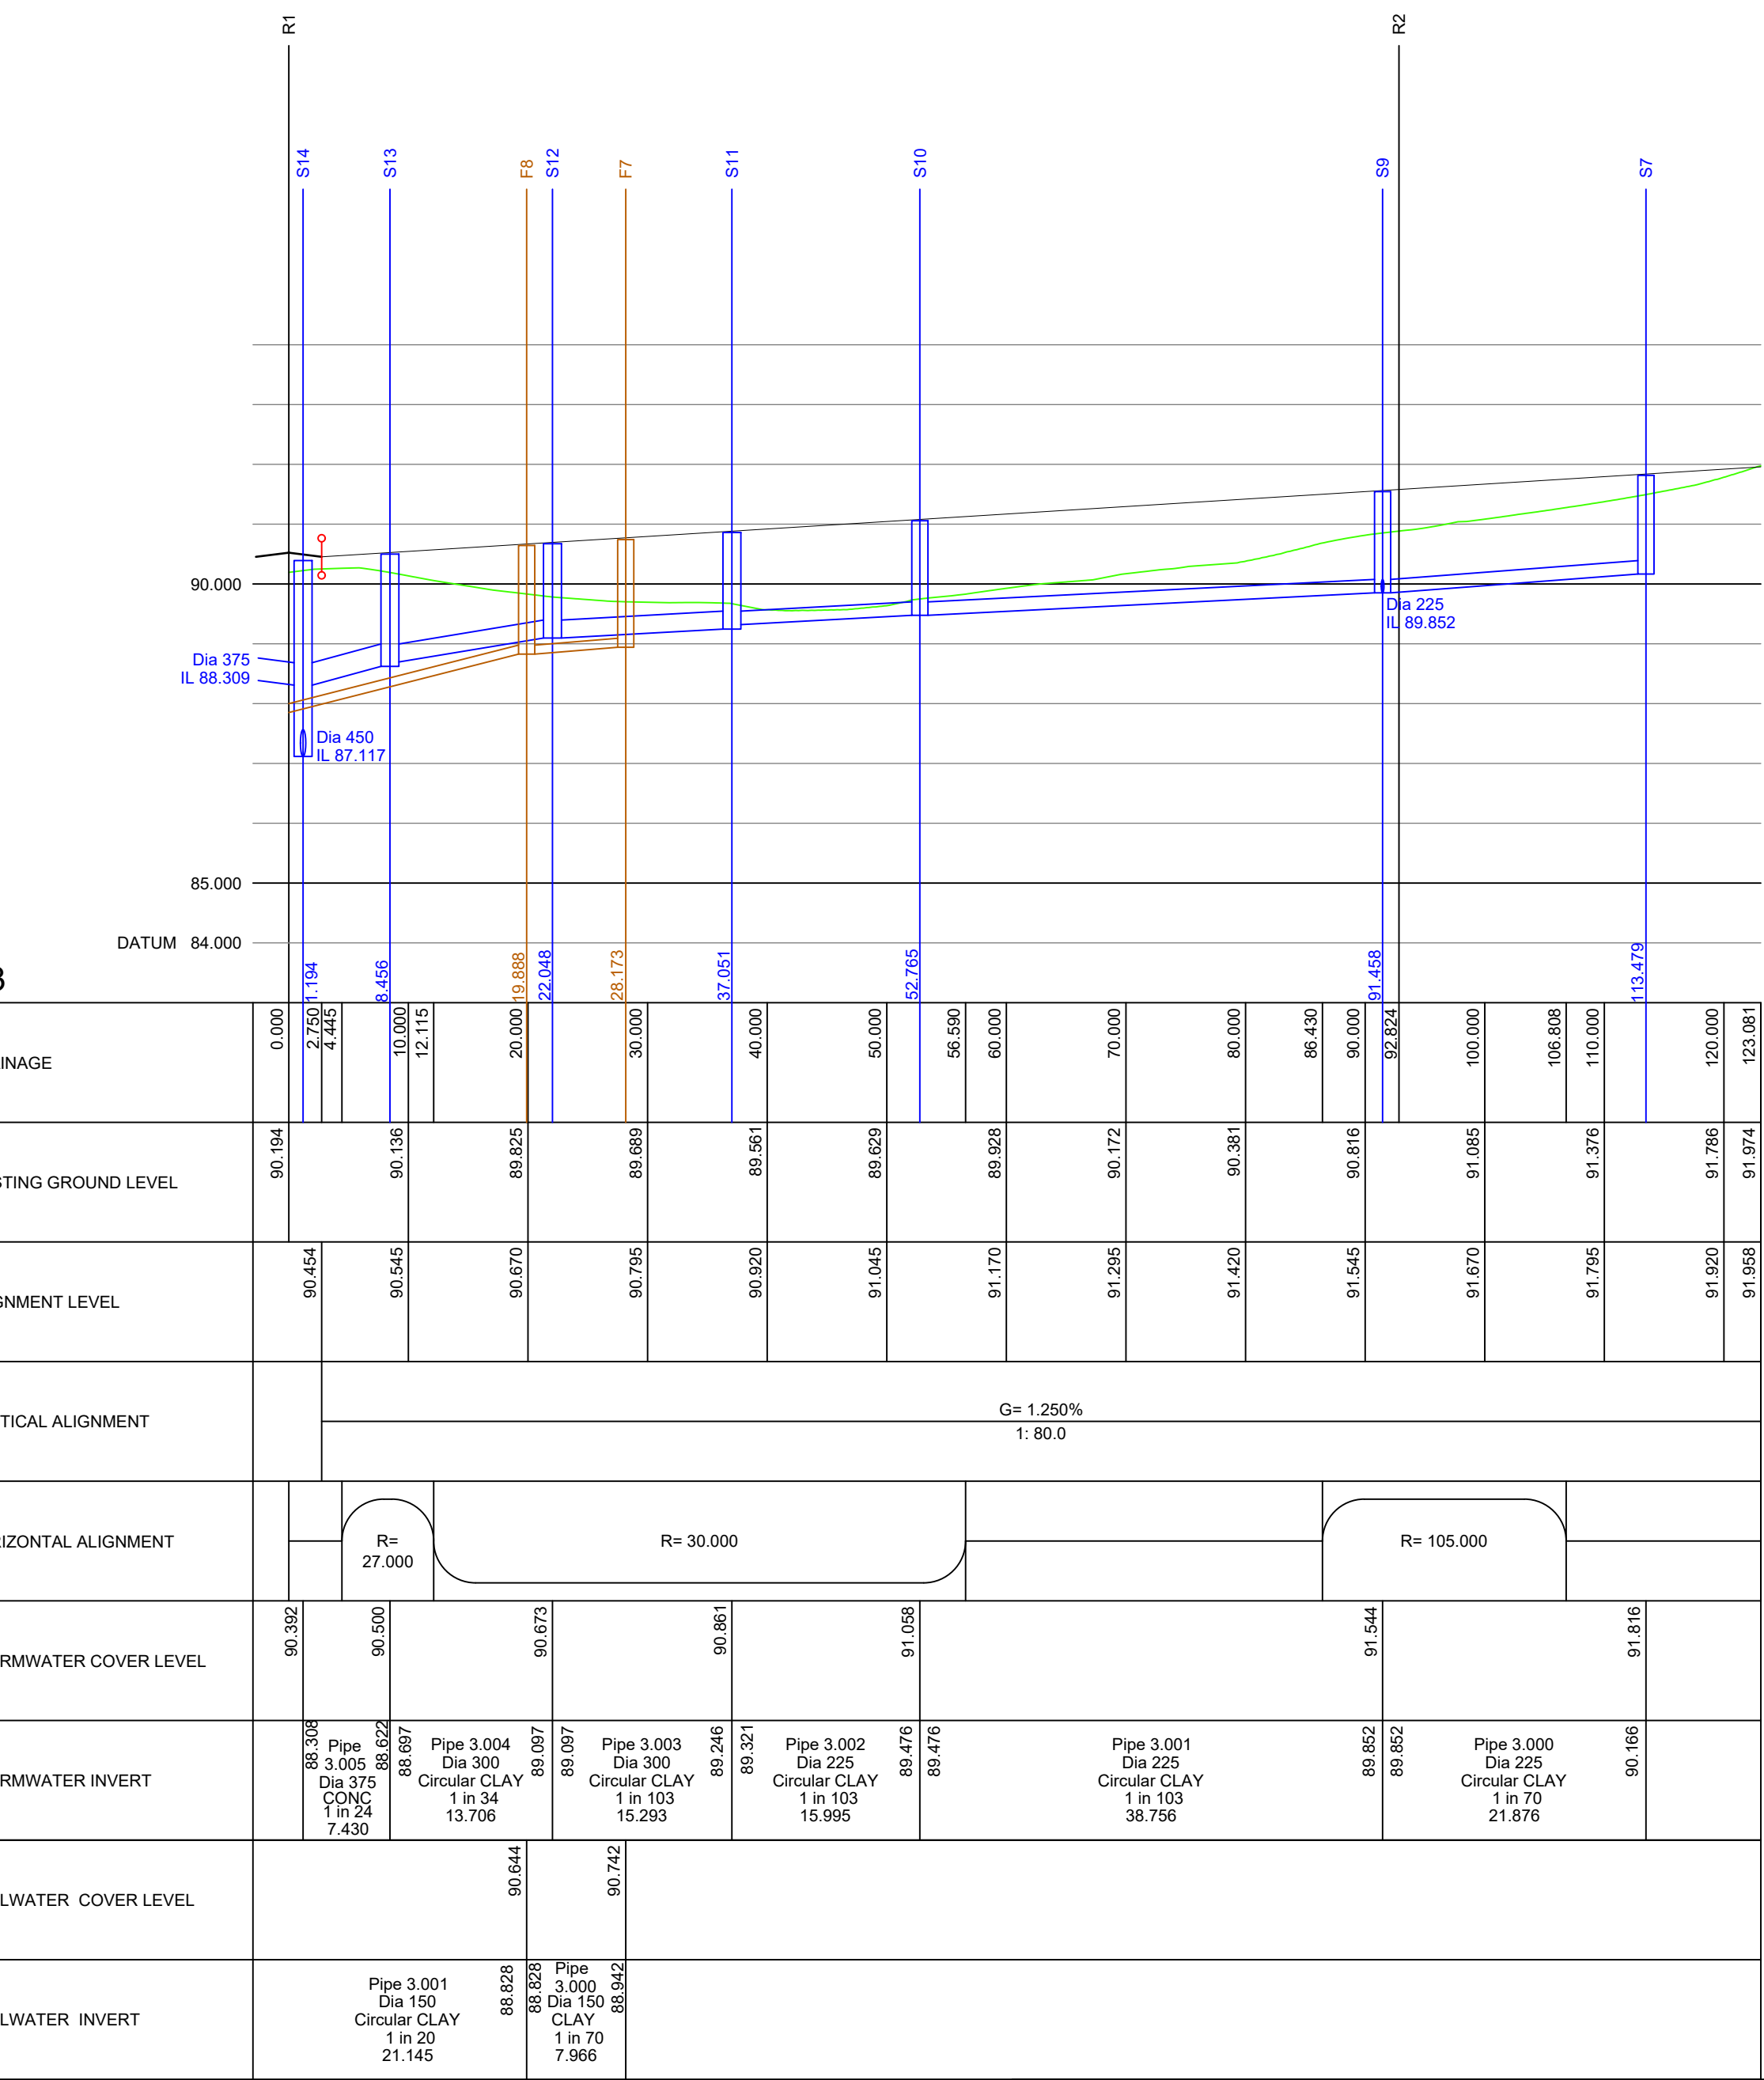

C	08.07.22	Updated to suit revised Planning Layout	PW	AJ
B	16.06.22	Updated to suit revised Planning Layout	JAR	AJ
A	12.05.22	Updated to suit revised Planning Layout	JAR	AJ
Rev.	Date	Revision	By	Appd.

coopers

chartered consulting engineers

Park House

Sandpiper Court

Chester Business Park

Chester

CH4 9QU

Tel: 01244 684610

Email: admin@coopers.co.uk

Web: <http://coopers.co.uk>

Proposed Highway Longsections
Sheet 1 of 2

© Copyright The original of this drawing contained coloured symbols and/or features.
Any black and white reproduction should not be relied upon.