



SECTION LOCATION PLAN
Scale: 1:1000




SECTION A-A

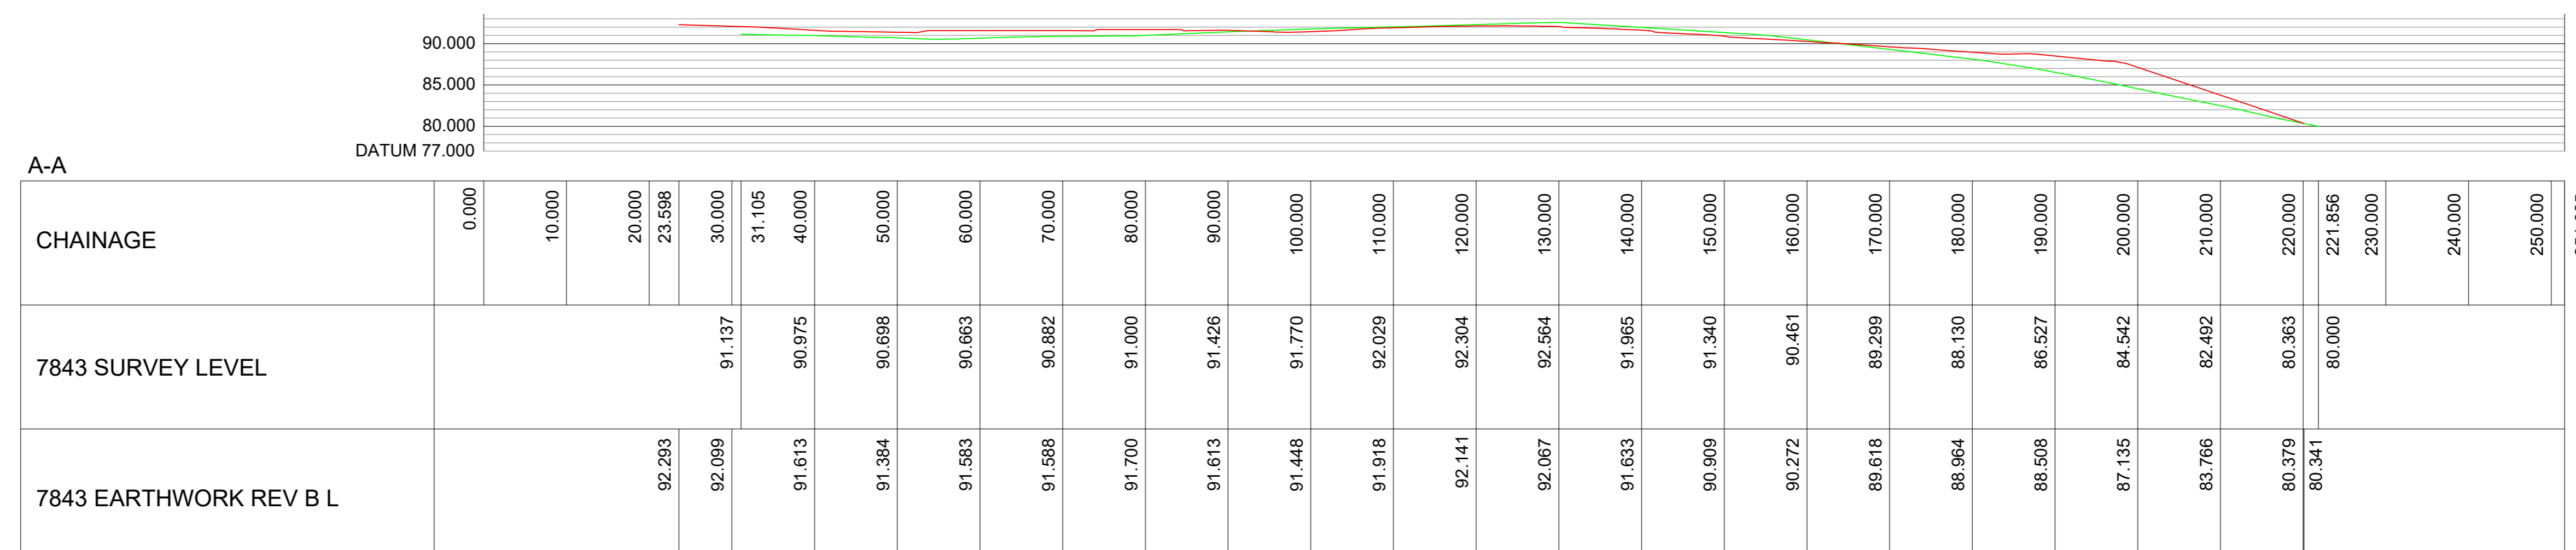


SECTION B-B

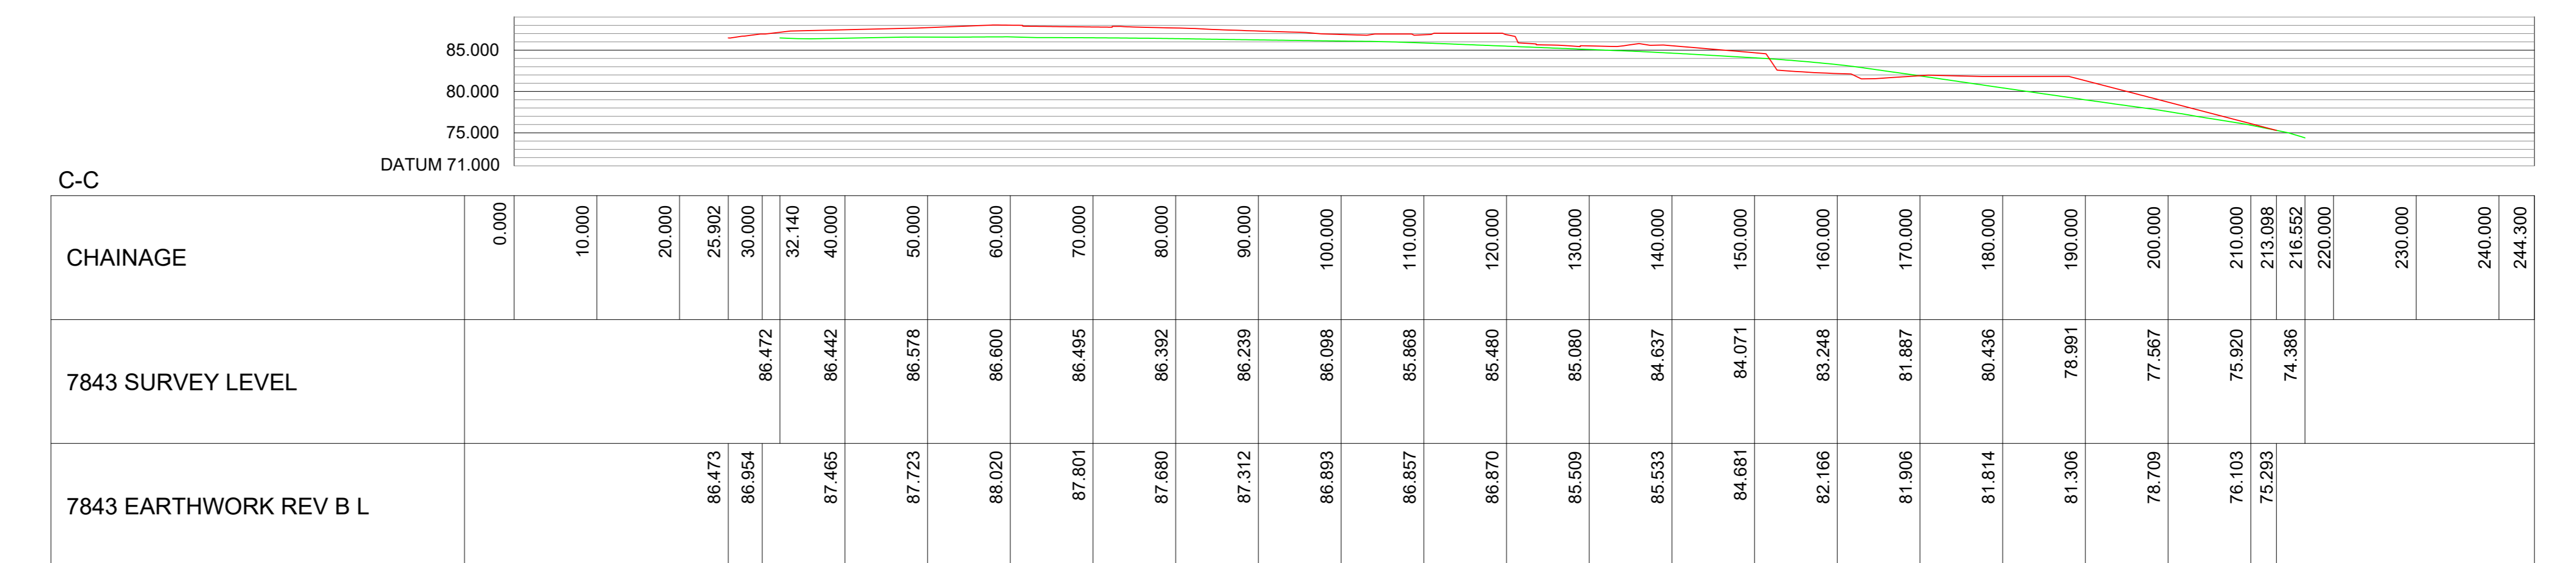

SECTION C-C

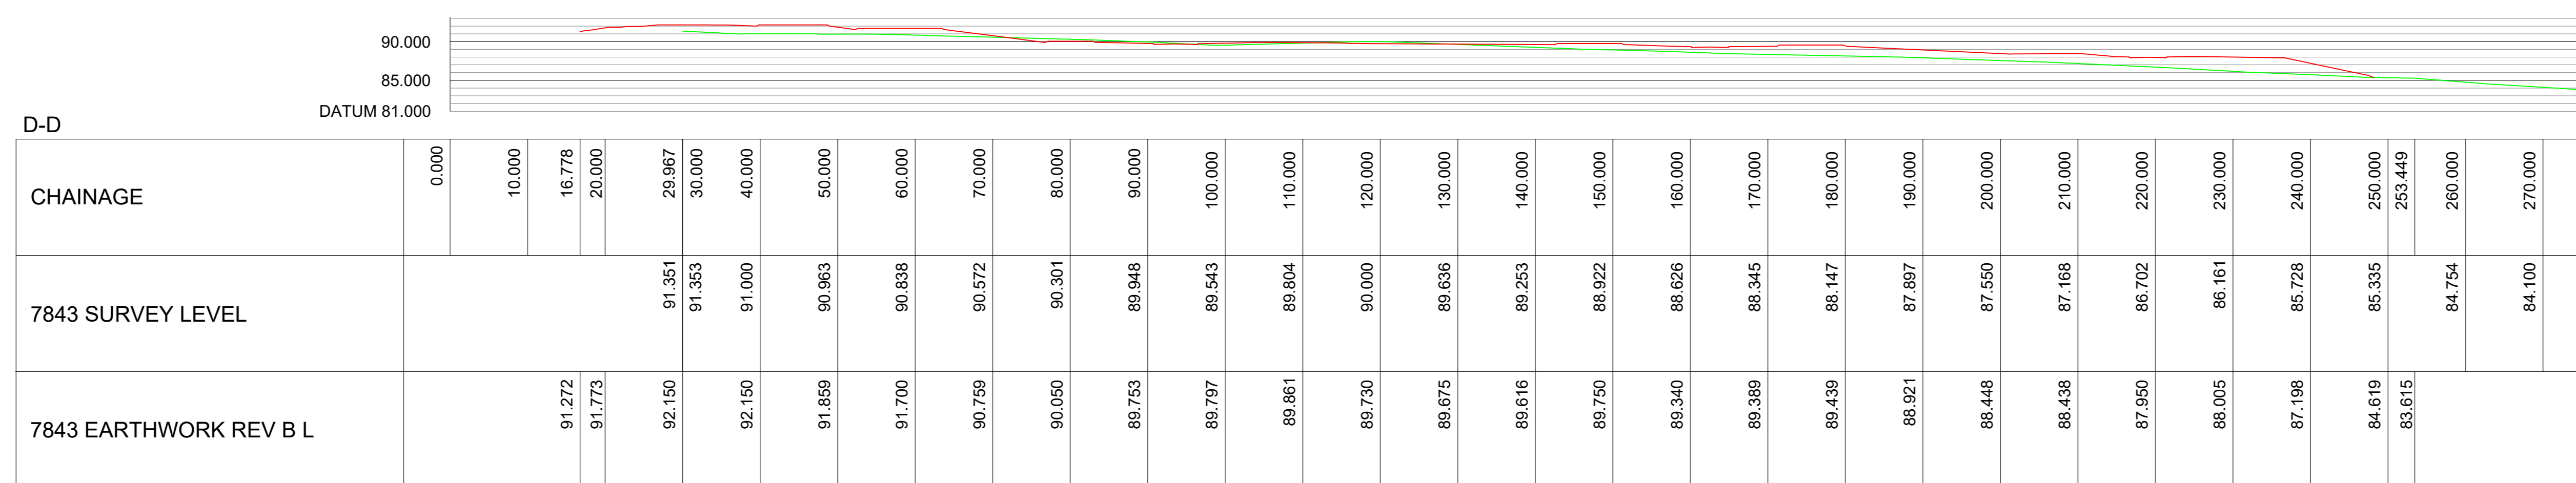

SECTION D-D

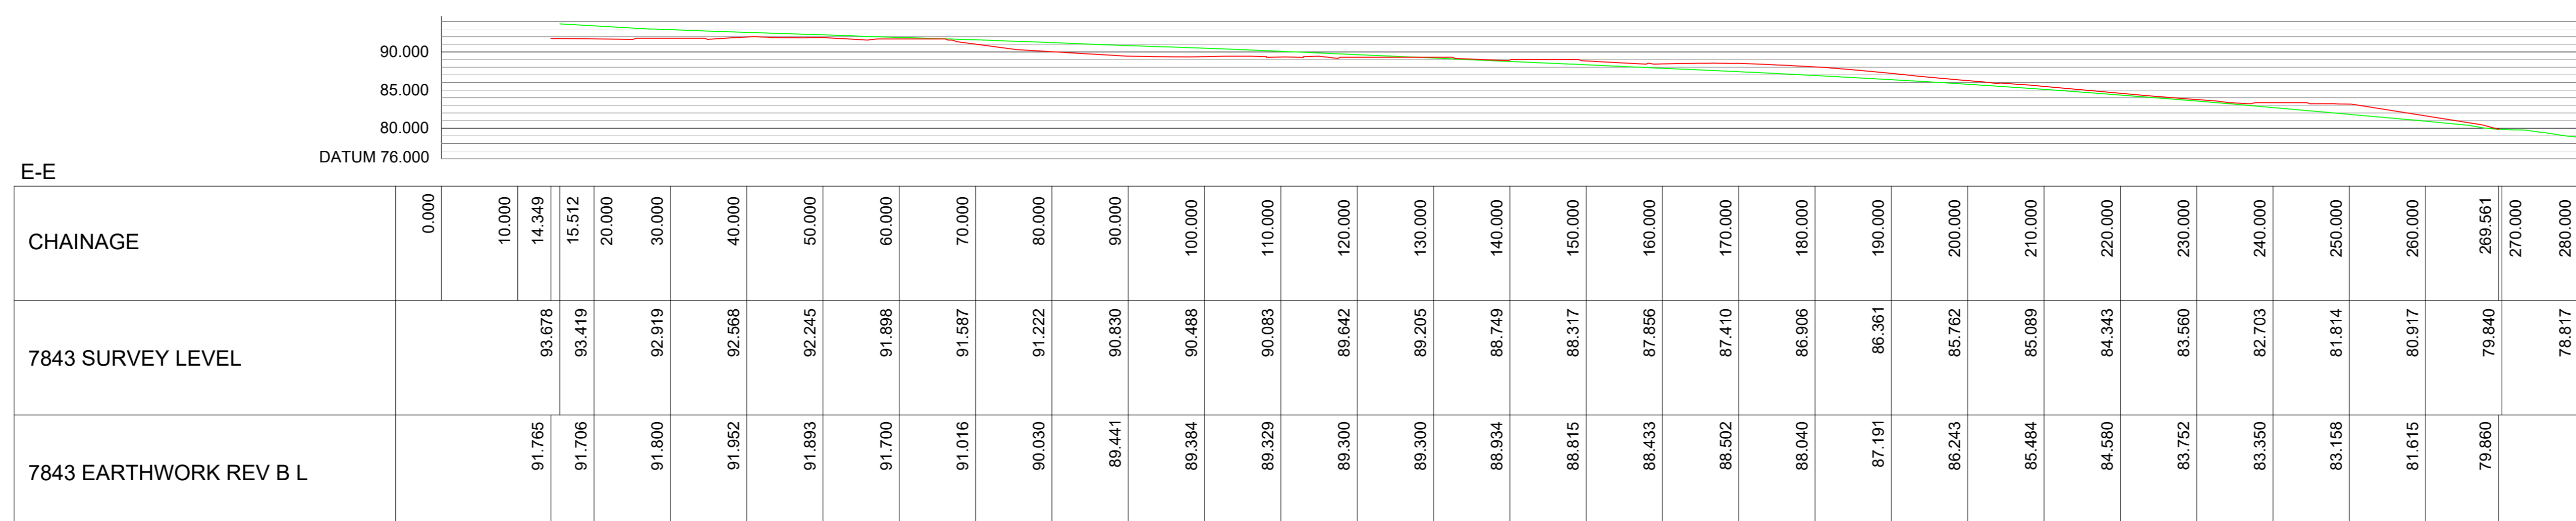

SECTION E-E

Legend - Sections

- Original Ground Level
- Proposed Ground Level

PLANNING

A	03.05.22	Updated sections to 1:1	PW	AJ
Rev.	Date	Revision	By	Appd.

coopers
chartered consulting engineers

Tel: 01244 684910
Email: admin@coopers.co.uk
Web: http://coopers.co.uk

Park House
Sandymer Court
Chester Business Park
Chester
CH4 3QU



Client
**EDGEHILL PARK, CUMBRIA
PHASE 4**

Title
Site Sections

DRAWING NUMBER	SCALE at A0	1:500
7843 / SK08	DATE	25.04.22
	DRAWN	PW
	CHECKED	AJ
	REVISION	A