




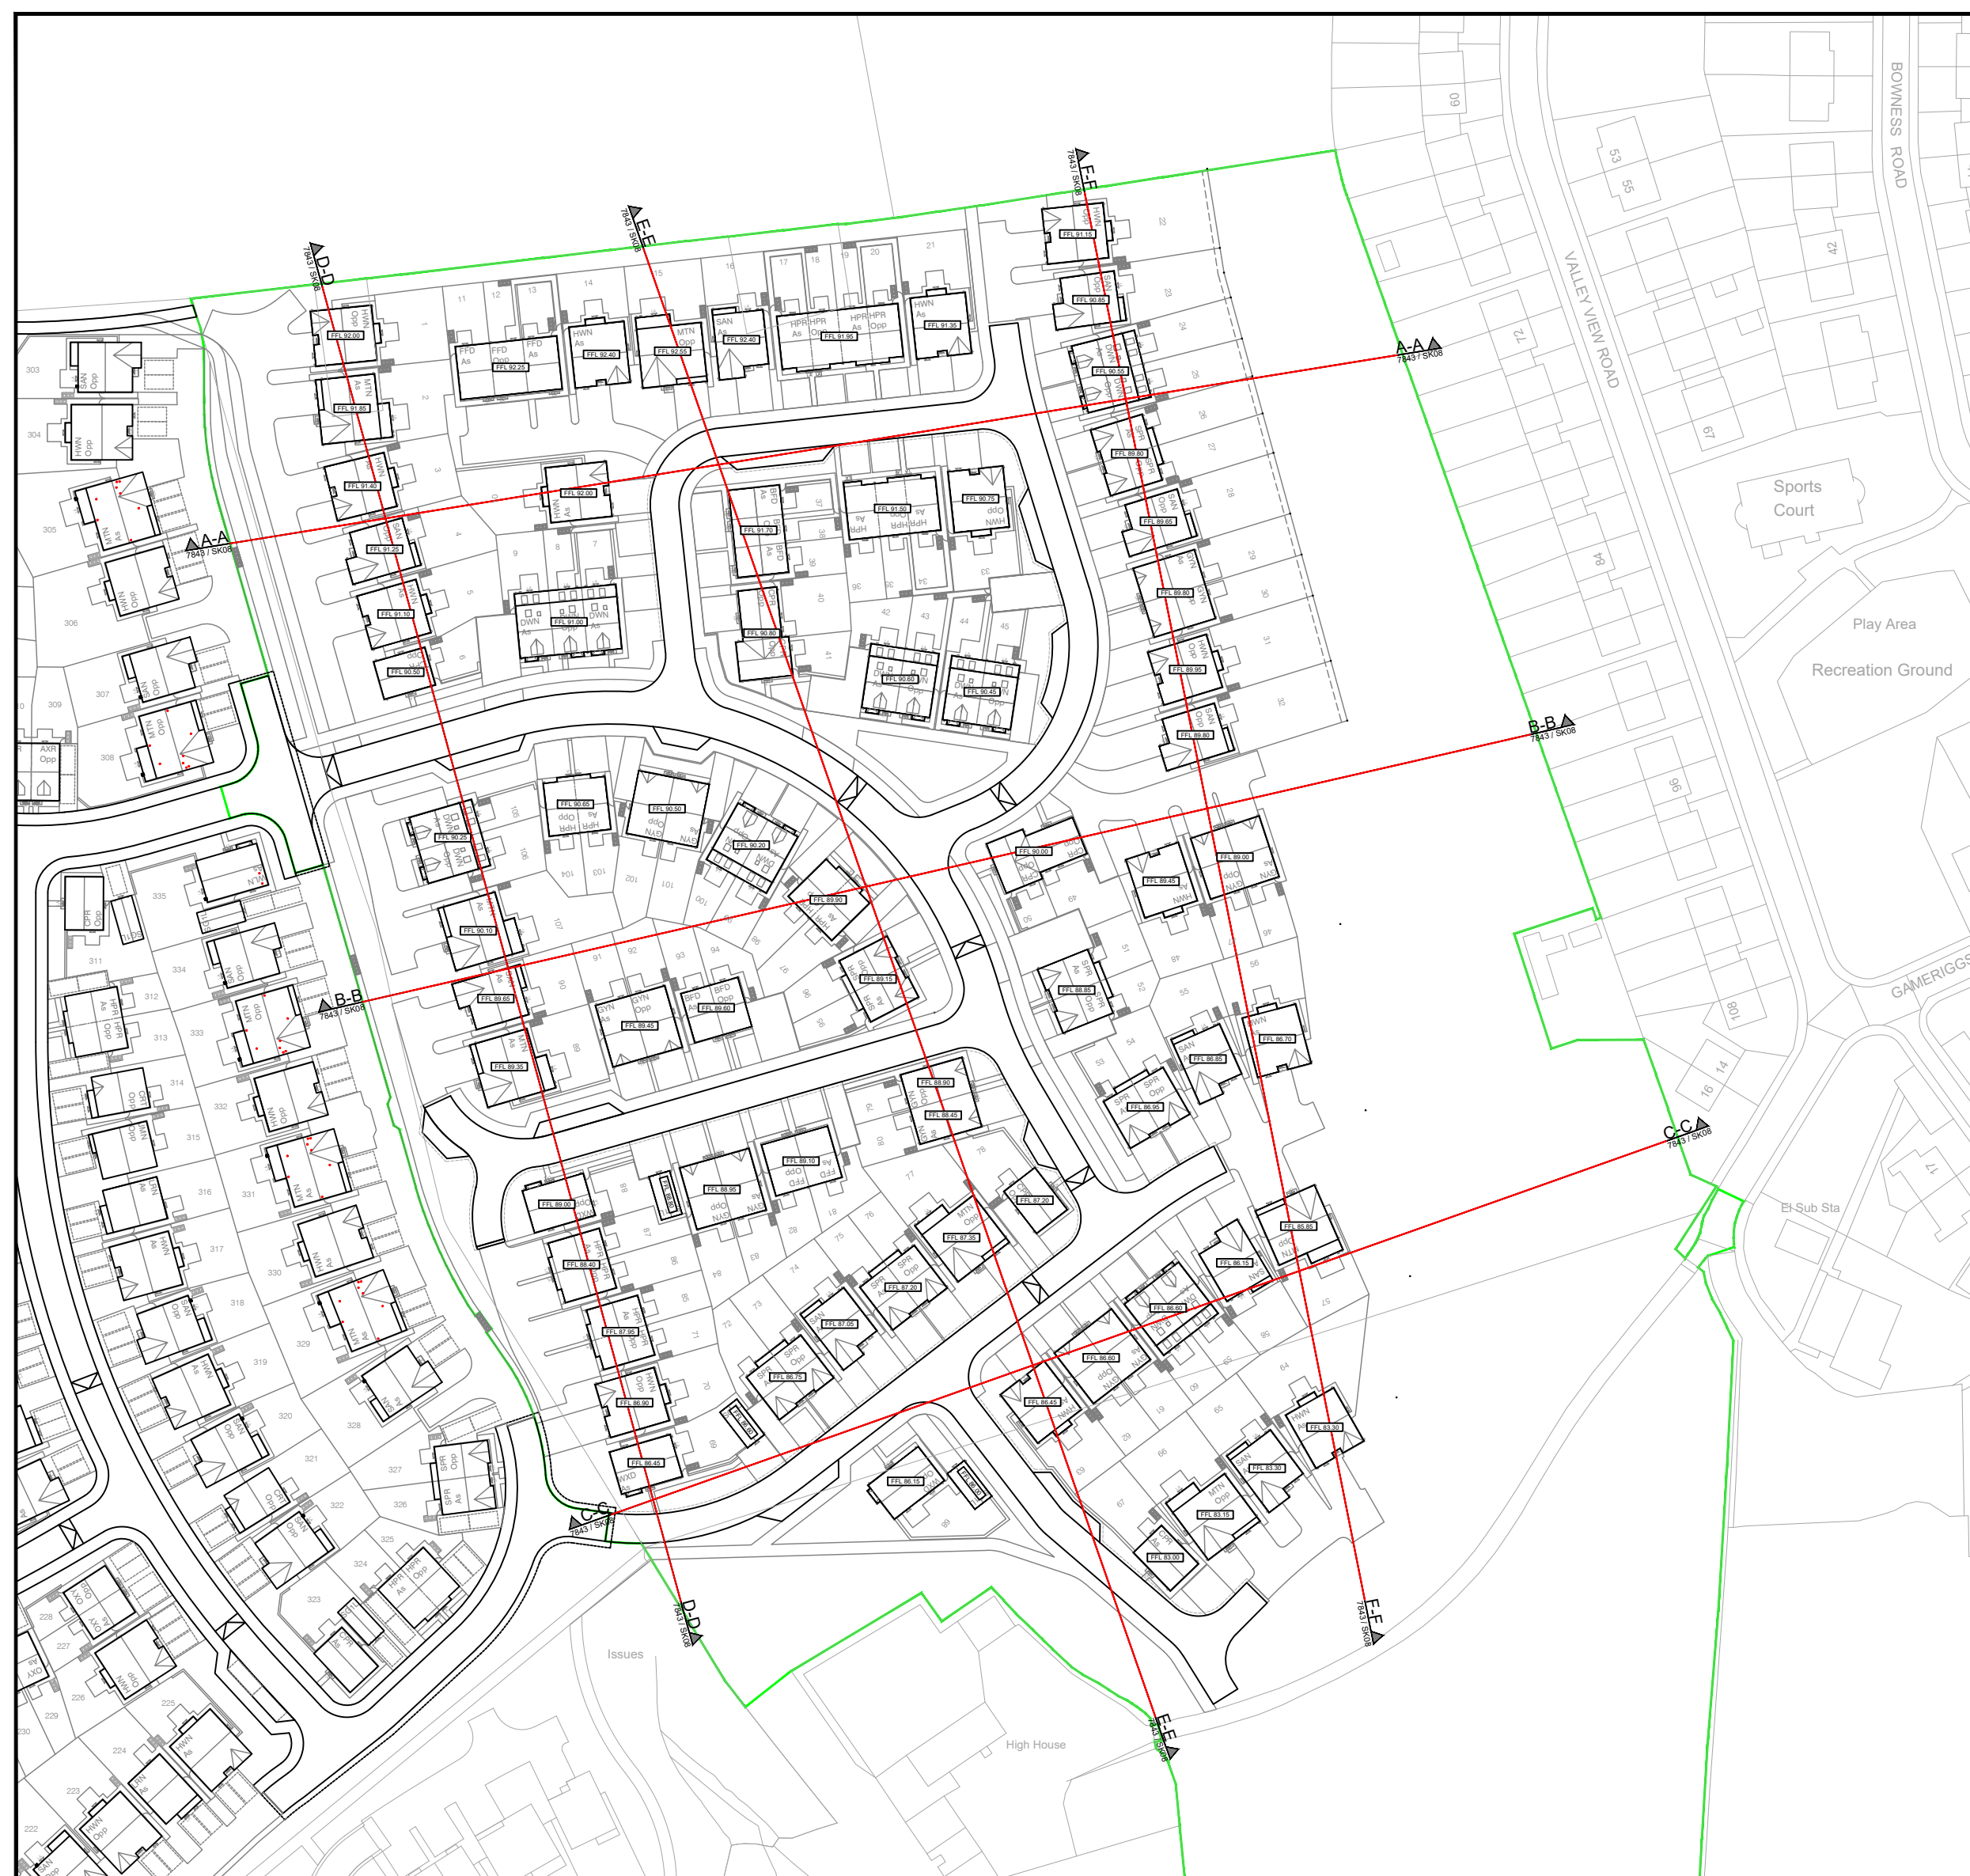


SECTION LOCATION PLAN
Scale: 1:1000

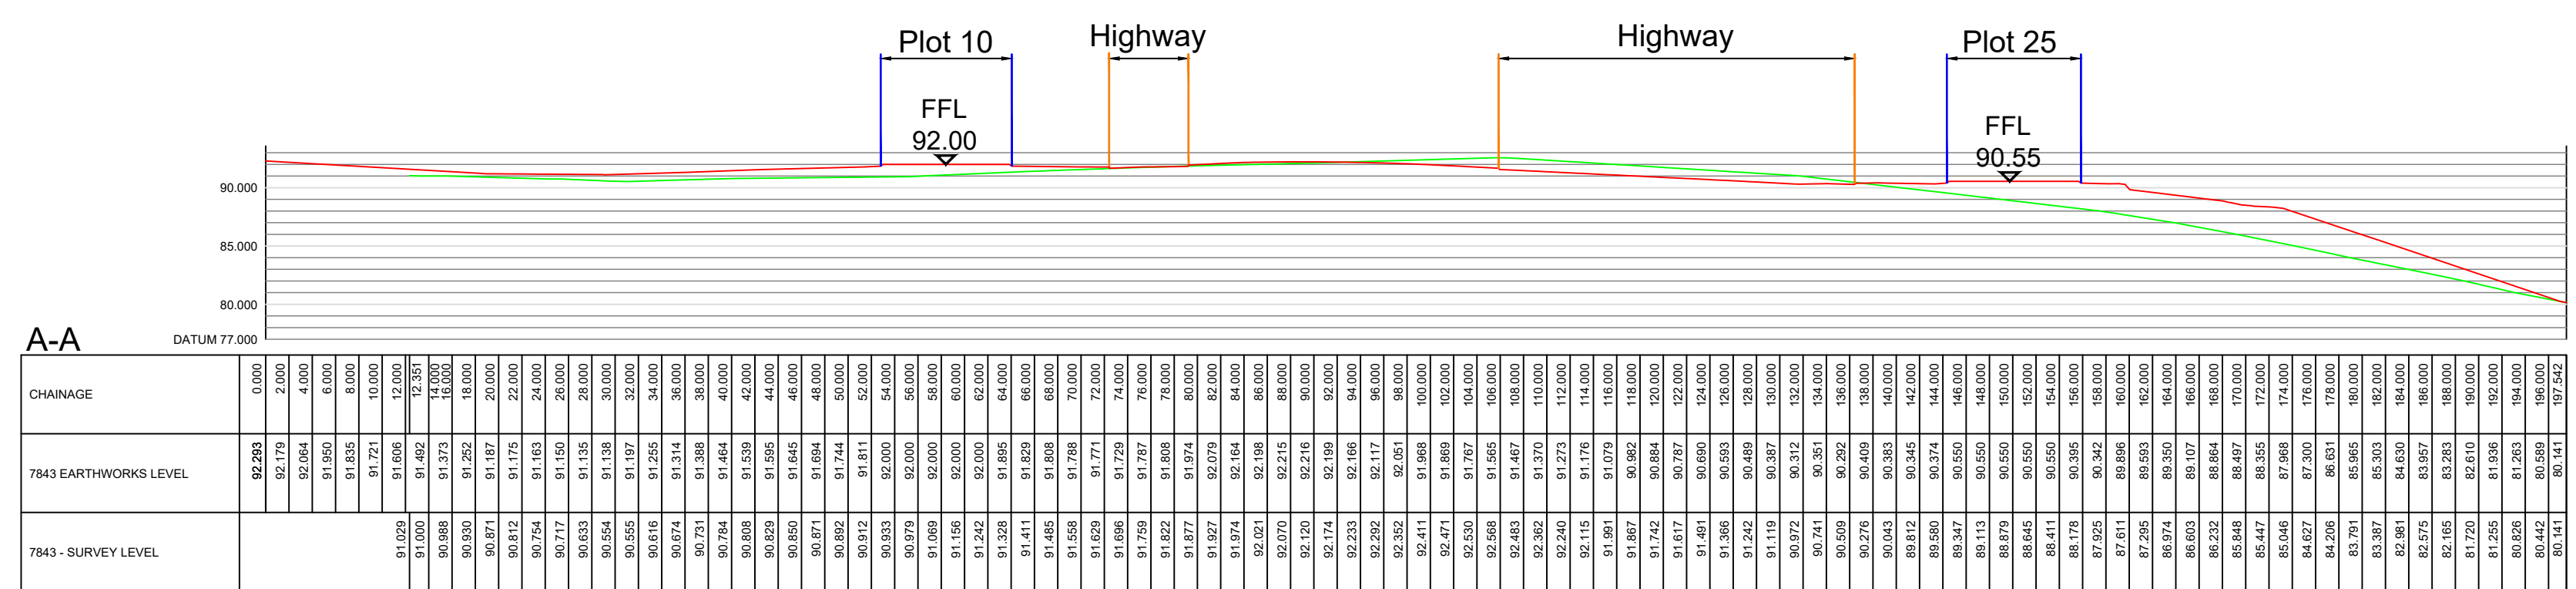


SECTION A-A

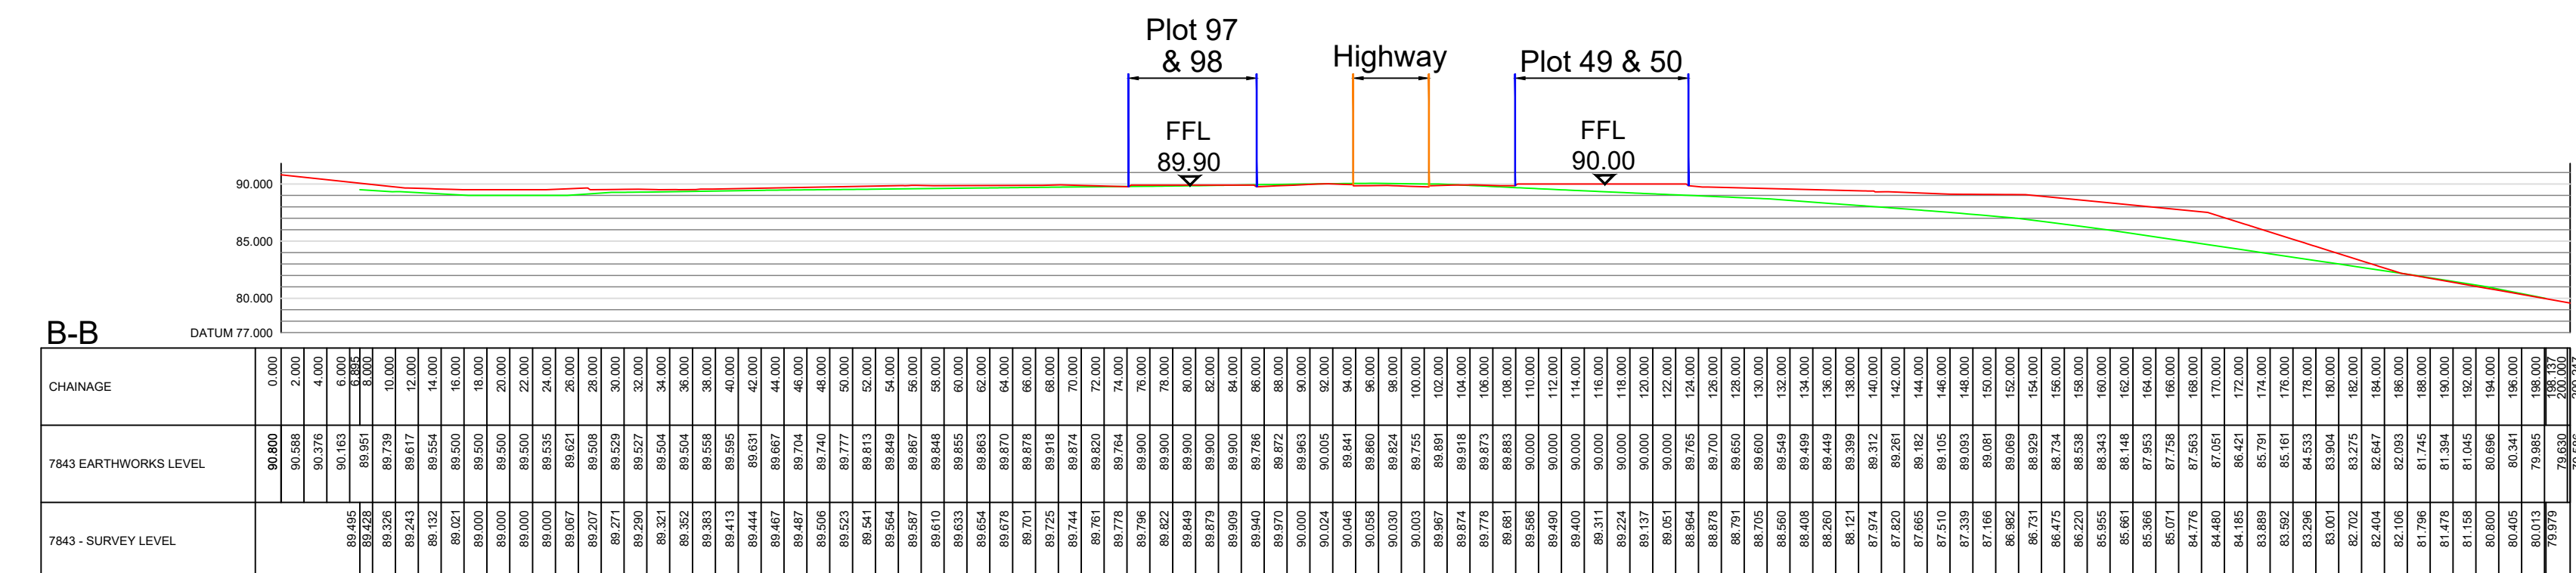


SECTION B-B

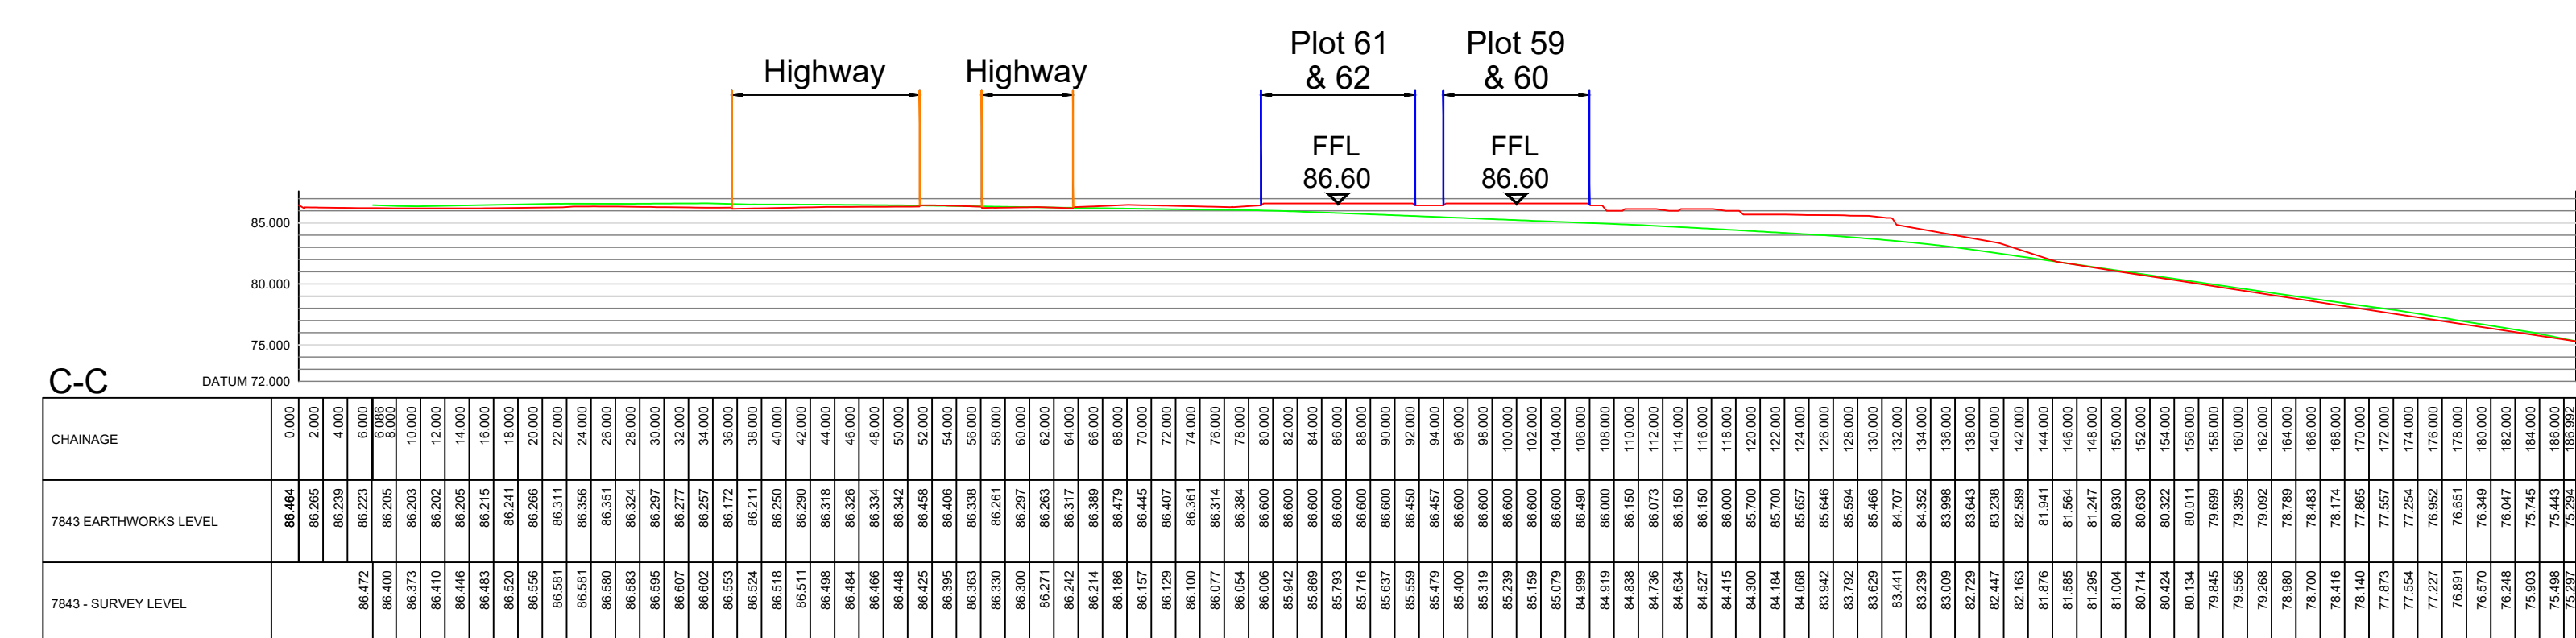


SECTION C-C

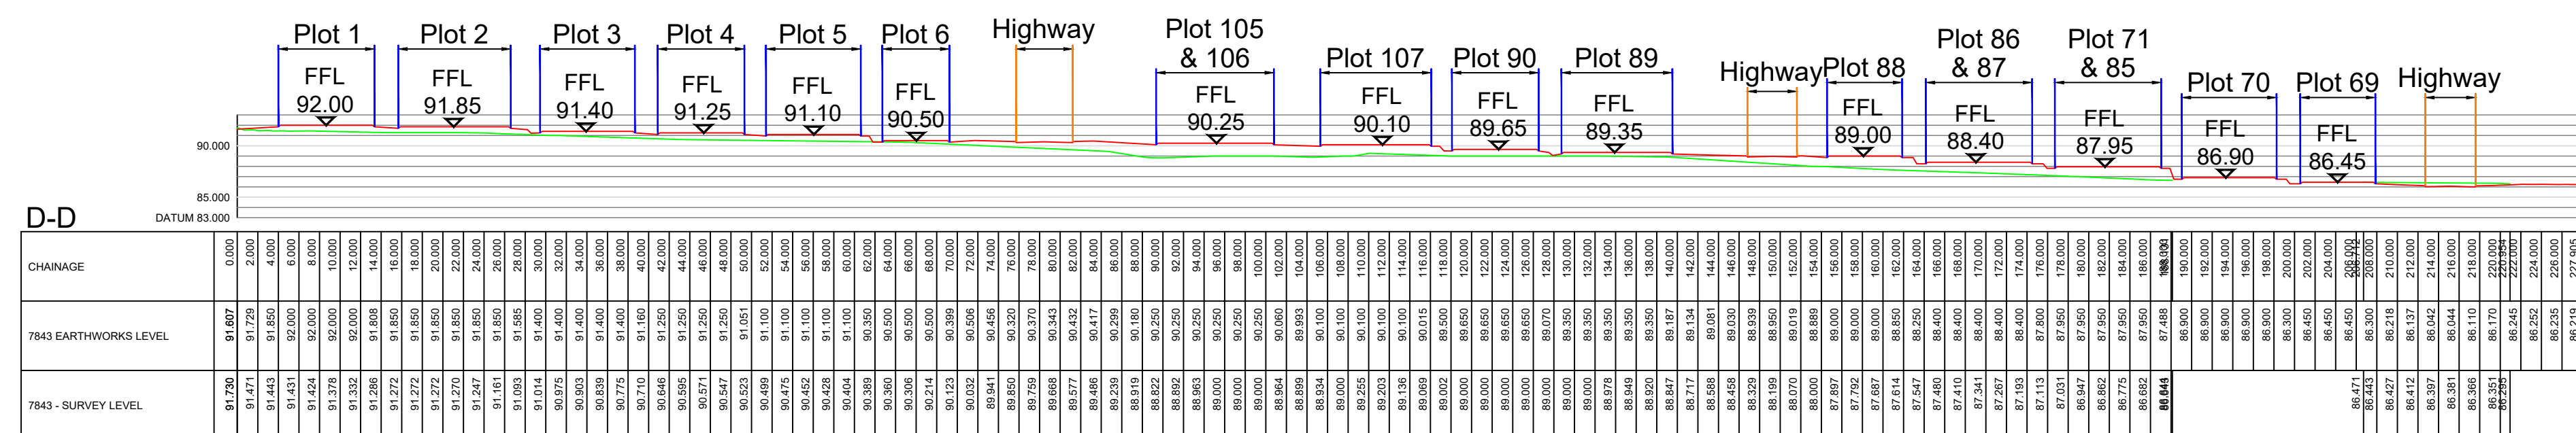

SECTION D-D

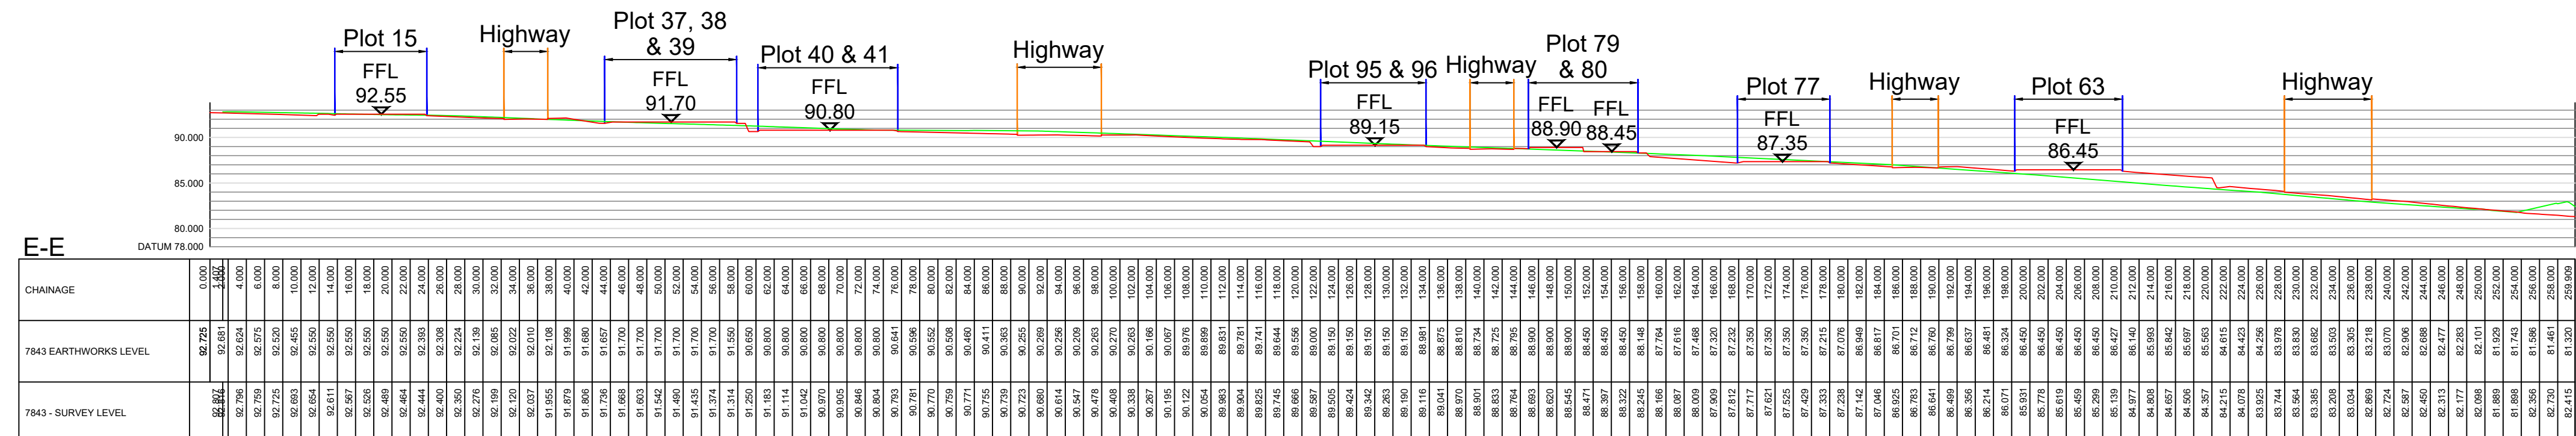

SECTION E-E

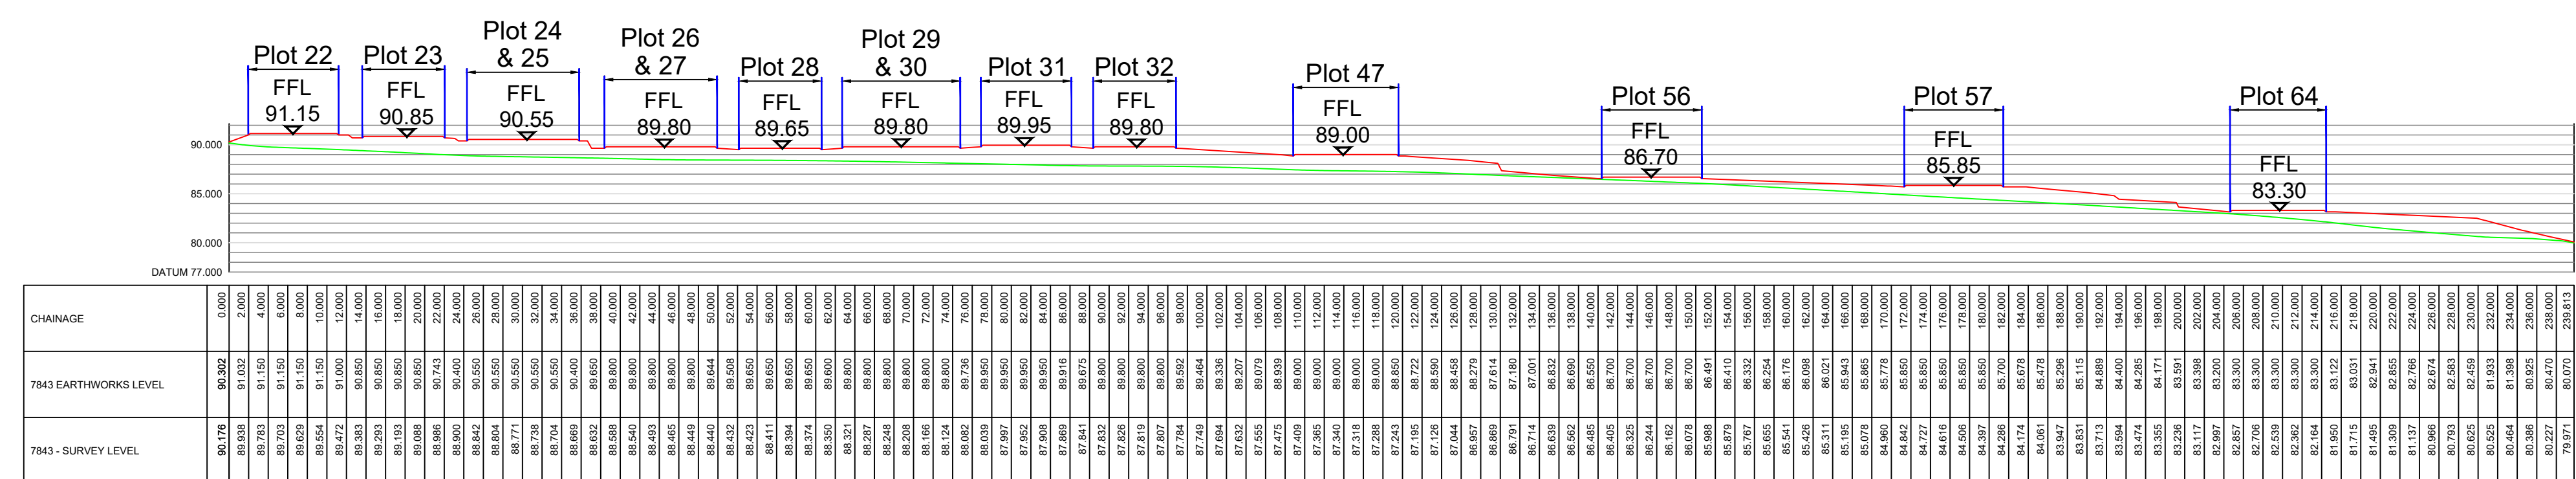

SECTION F-F

Legend - Sections

Original Ground Level

Proposed Ground Level

PLANNING

G	08.03.23	Updated to suit client comments	PW	AJ
F	02.03.23	Updated to suit revised Planning Layout	PW	AJ
E	08.07.22	Updated to suit revised Planning Layout	PW	AJ
D	16.06.22	Updated to suit revised Planning Layout	PJN	AJ
C	16.05.22	Updated to suit revised Planning Layout	PJN	AJ
B	12.05.22	Updated to show latest Planning Layout	PJN	AJ
A	03.05.22	Updated sections to 1:1	PW	AJ
Rev.	Date	Revision	By	Appd.



Tel: 01244 684910
Email: admin@coopers.co.uk
Web: <http://coopers.co.uk>

Client



Project	EDGEHILL PARK, CUMBRIA PHASE 4
---------	-----------------------------------

Site Sections

DRAWING NUMBER 7843 / SK08	SCALE at A0		1:1000
	DATE	25.04.22	REVISION G
	DRAWN	PW	
	CHECKED	AJ	