



DO NOT SCALE

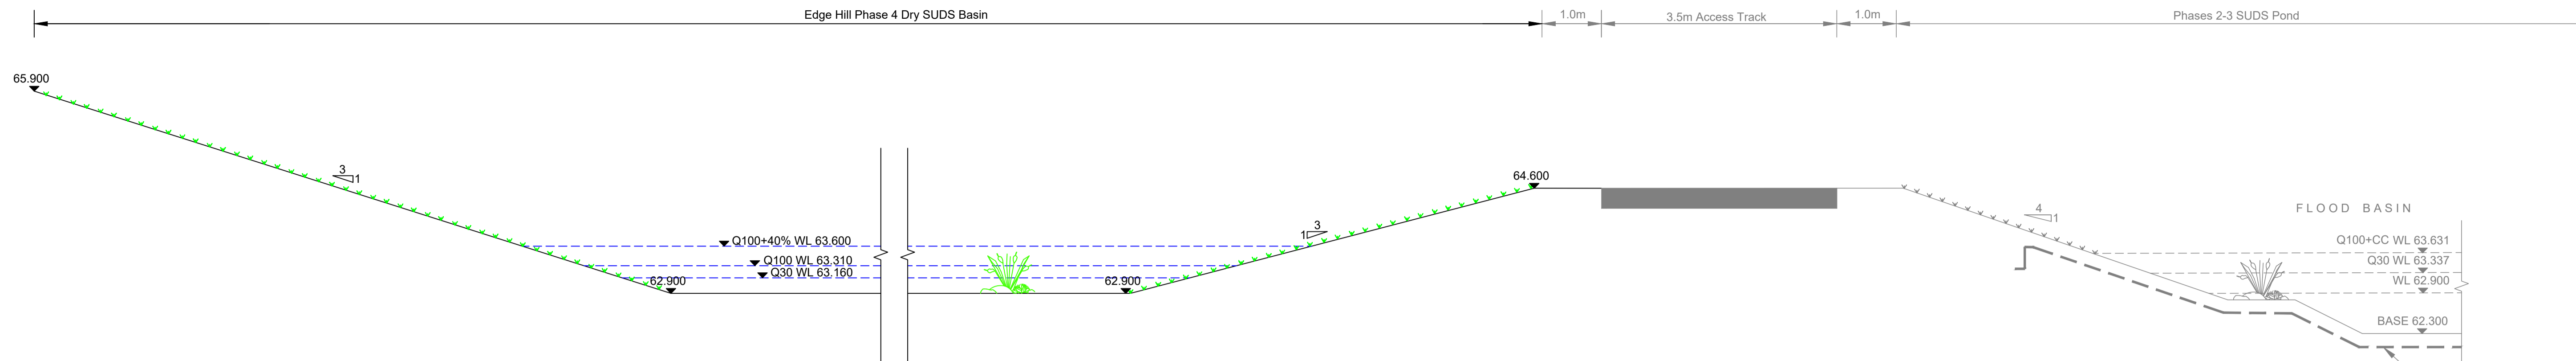


Section Through Phase 2/3 SUDS Pond & Phase 4 SUDS Basin (Section B-B)
Scale 20:1


Lower 600mm of pond to be lined with suitable geosynthetic clay liner (Maccaferri Bentomat SS550 or similar).
Liner to extend 300mm above permanent water level.

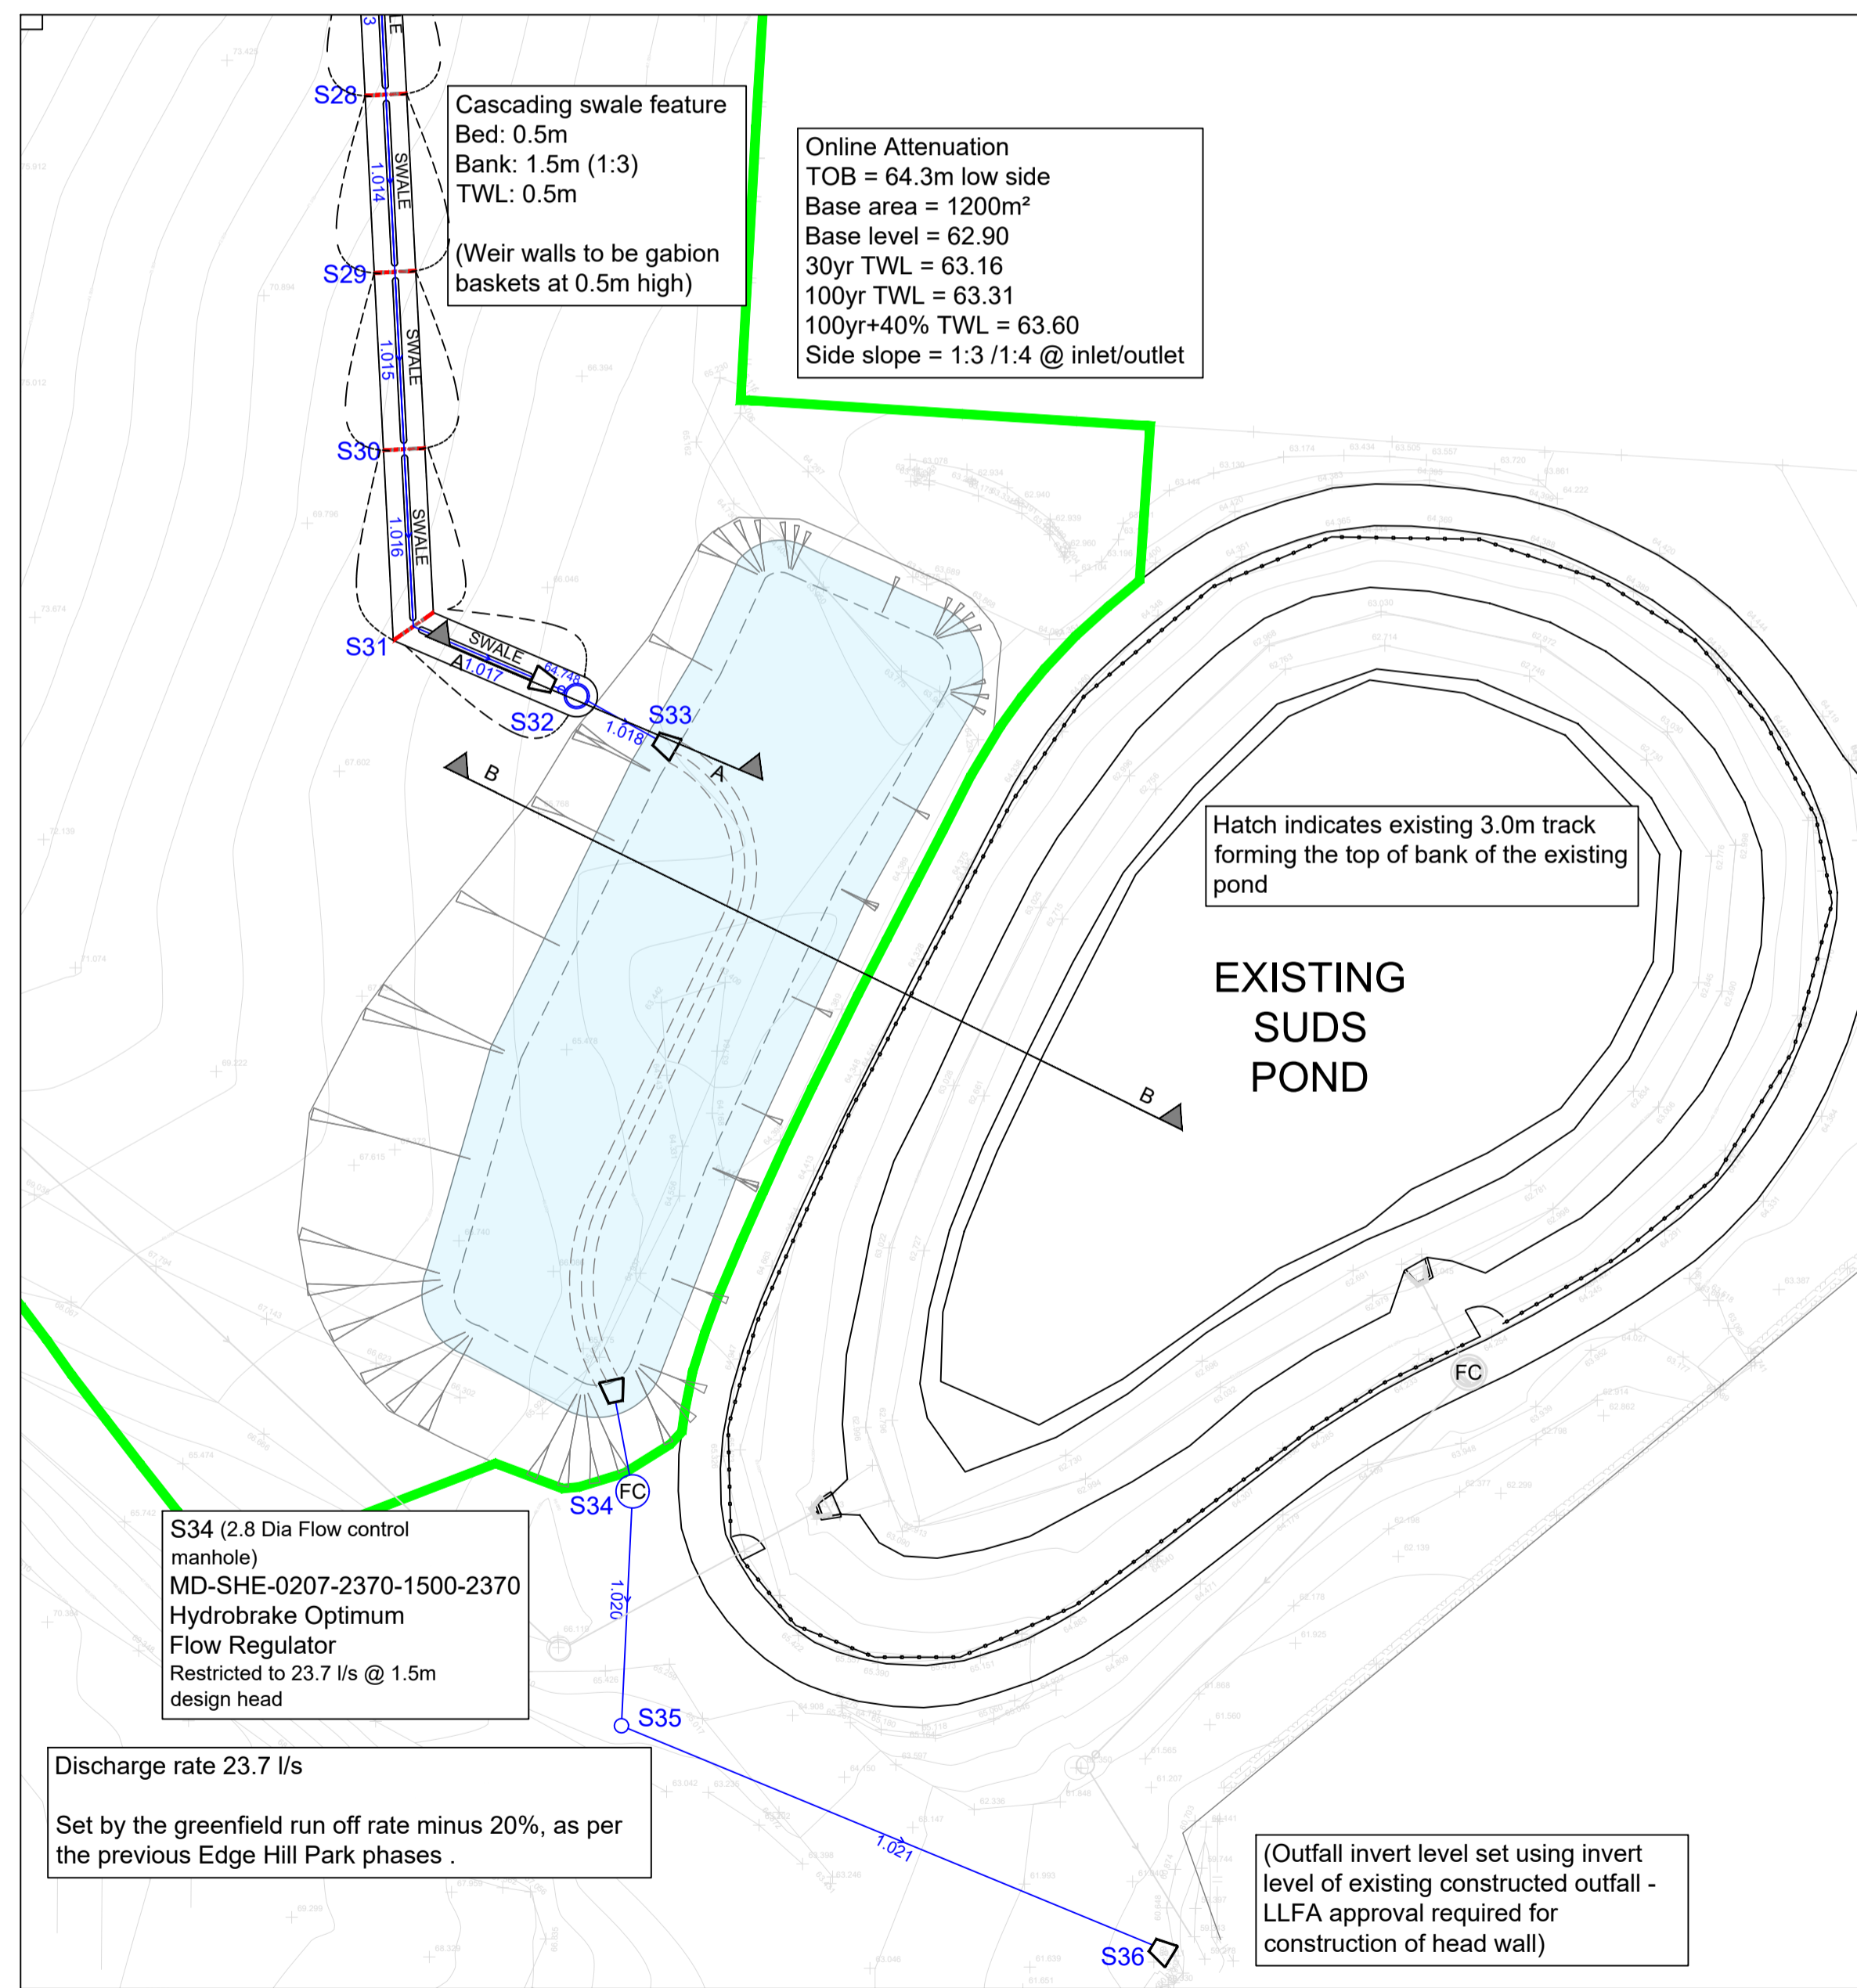


SUDS Basin Location Plan
Scale: 1:250

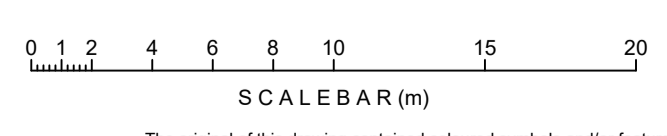


© Copyright The original of this drawing contained coloured symbols and/or features. Any black and white reproduction should not be relied upon.

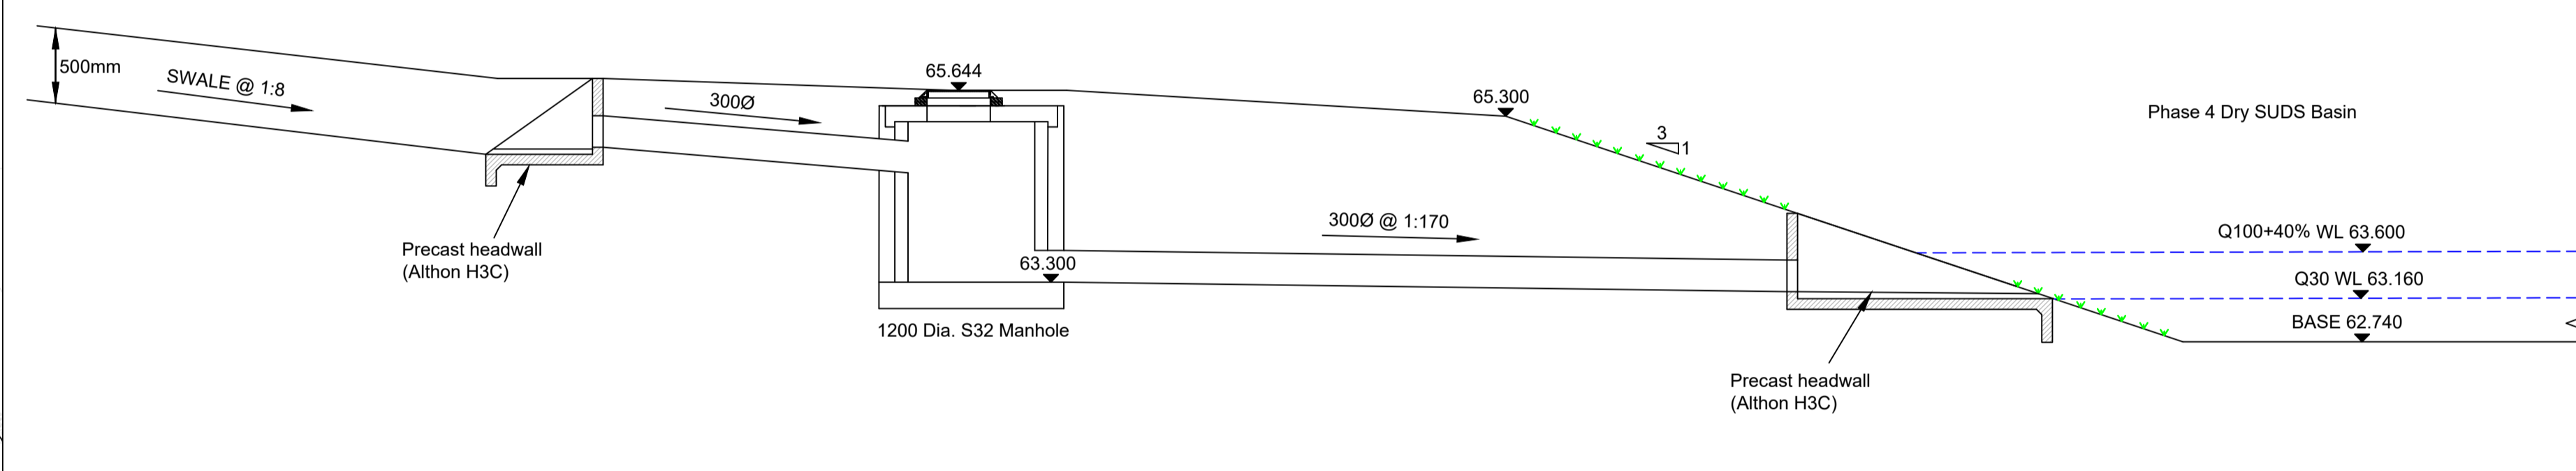

Section Through Swale To Phase 4 SUDS Basin (Section A-A)
Scale 20:1

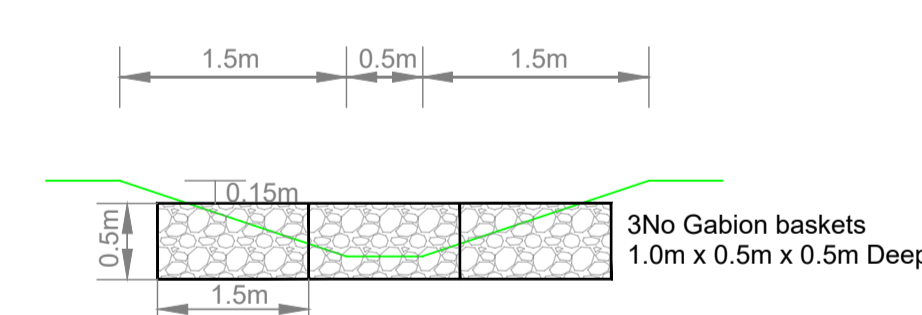

Section Through Swale/Gabion Weir Wall Detail

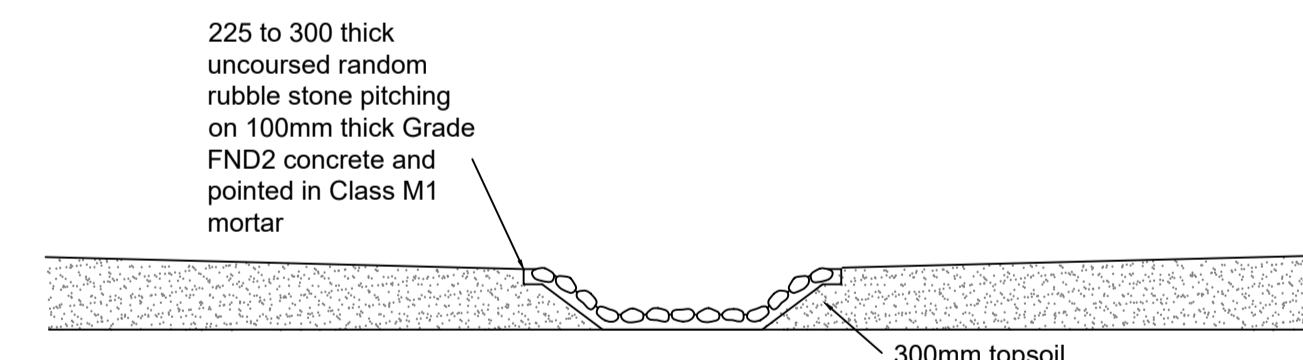

Stone Pitch Channel Detail

PLANNING

coopers
chartered consulting engineers

Tel: 01244 684910
Email: admin@coopers.co.uk
Web: http://coopers.co.uk

Park House
Sandpiper Court
Chester Business Park
Chester
CH4 9QU

Client: **Story HOMES**

Project: **EDGEHILL PARK, CUMBRIA PHASE 4**

Title: **Attenuation Basin Sections**

DRAWING NUMBER	SCALE at A1	1:250
7843 / SK12	DATE	13.05.22
	DRAWN	PW
	CHECKED	AJ
	REVISION	-