



DO NOT SCALE

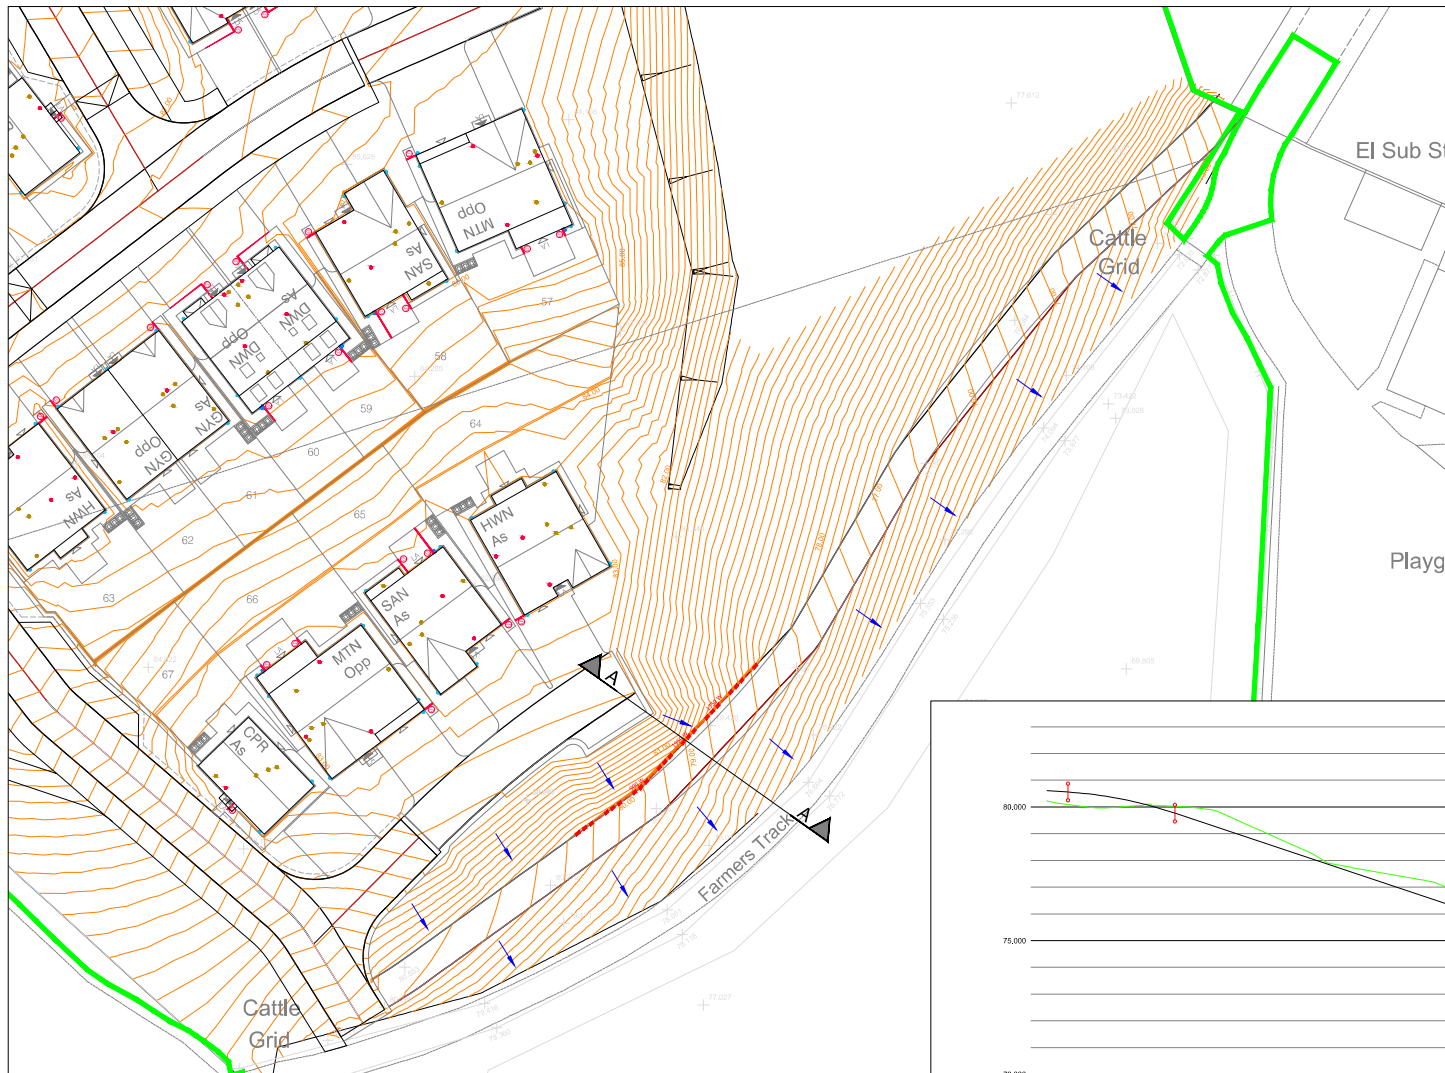

Path Layout



Private Drive 1:3 Slope Path 1:3 Slope Farmers Track

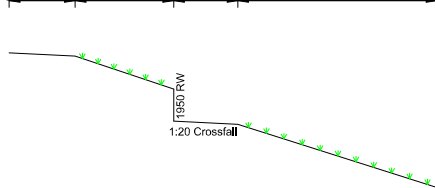

Section Through Slope/Path
Section A-A

LINK PAT

CHAINAGE	0+000	0+020	0+040	0+060	0+080	0+100	0+120	0+140	0+160	0+180	0+200	0+220	0+240	0+260	0+280	0+300	0+320	0+340	0+360	0+380	0+400	0+420	0+440	0+460	0+480	0+500	
EXISTING GROUND LEVEL	80.274	80.274	
ALIGNMENT LEVEL	80.267	80.267	
VERTICAL ALIGNMENT	G=-1.250%		L=20,000 KF=-3.69231		G=-6.667%		L=20,000 KF=-6.0		G=-10.000%		L=20,000 KF=-6.0		G=-10.000%		L=20,000 KF=-6.0		G=-10.000%		L=20,000 KF=-6.0		G=-10.000%		L=20,000 KF=-6.0		G=-10.000%		
HORIZONTAL ALIGNMENT																											

Longsection Of Path

PRELIMINARY



Tel: 01244 684910
Email: acsm@coopers.co.uk
Web: http://coopers.co.uk



EDGEHILL PARK, CUMBRIA,
PHASE 4.

Southern Link Path

DRAWING NUMBER	SCALE in A1	NTS	REVISION
7843 / SK14	DATE	26.07.23	
	DRAWN	PW	
	CHECKED	AJ	