



SECTION A-A

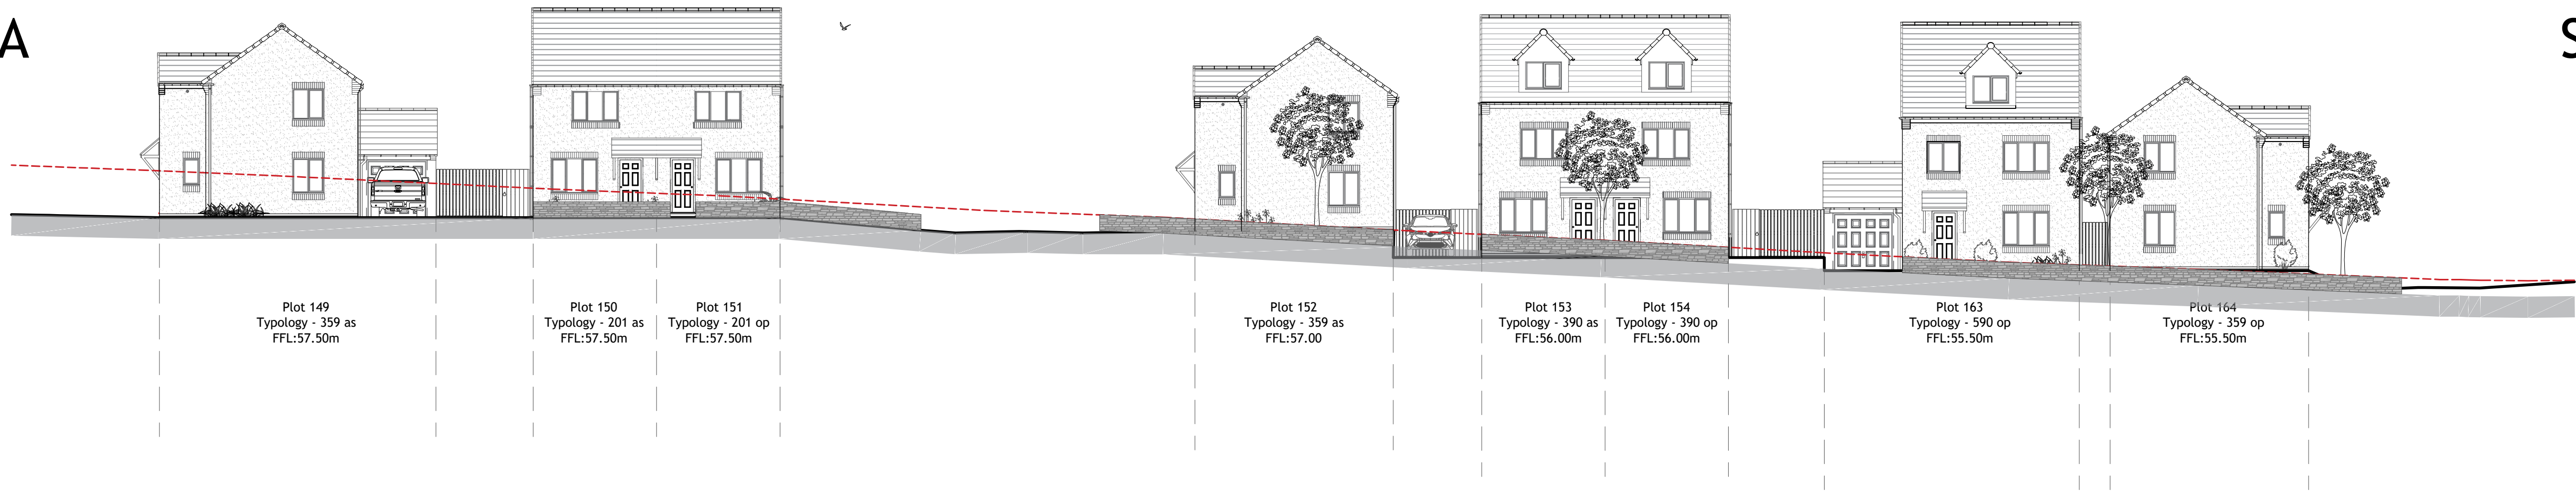

SECTION A-A

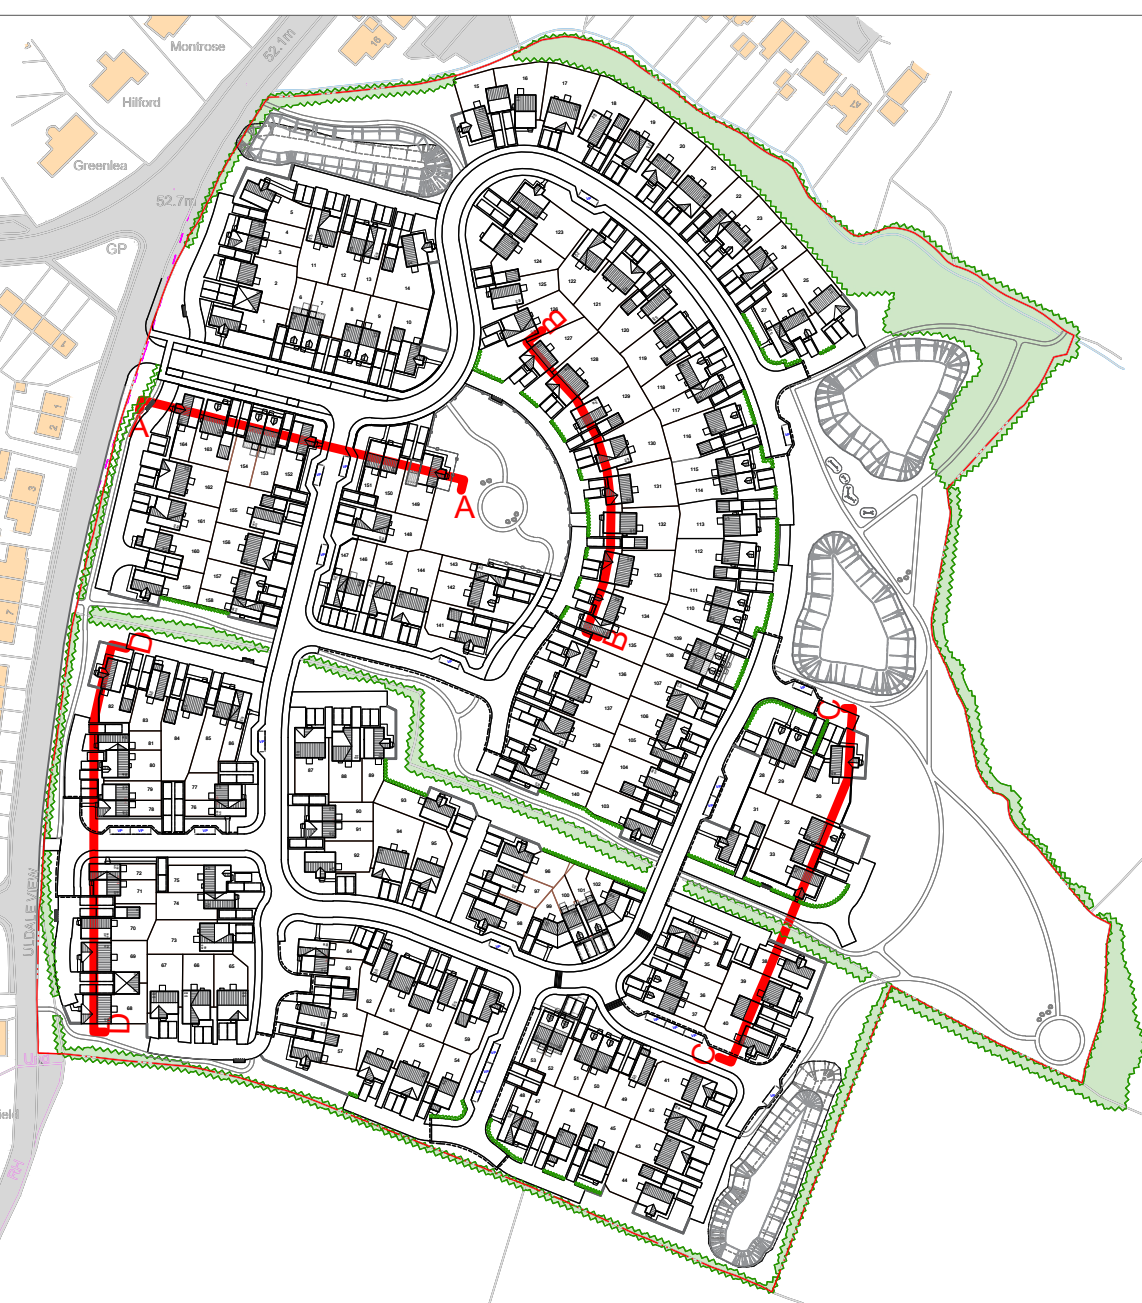

SECTION B-B




SECTION B-B

SECTION C-C



SECTION C-C

SECTION D-D

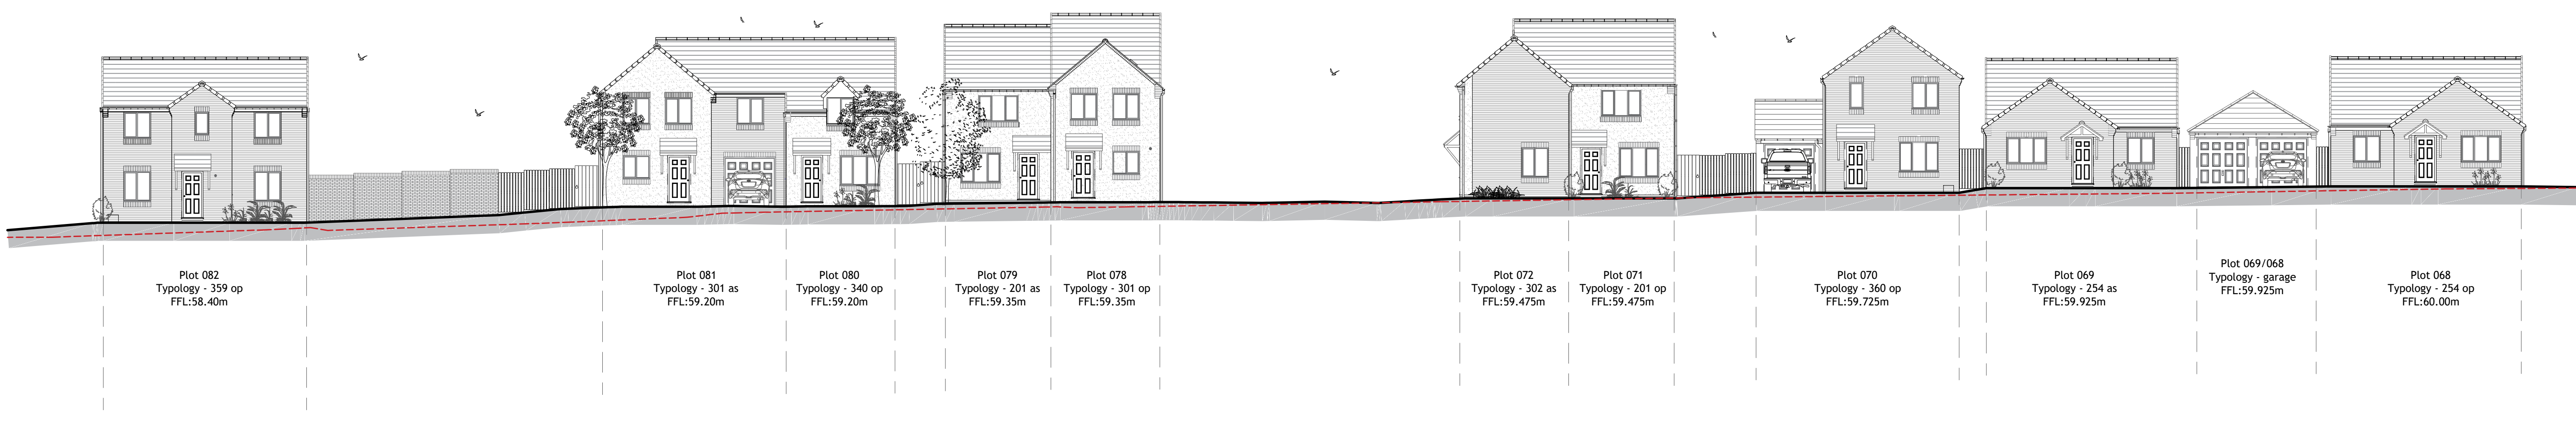

SECTION D-D



99 galgate/barnard castle/
county durham/d112 8es
e: andy@designbypod.co.uk
tel: 01833 696 600
web: www.designbypod.co.uk

PROJECT:
Land off Uldale View,
Egremont

DRAWING TITLE:
Proposed Illustrative
Street Scenes

CLIENT:
MJG

STATUS:
PLANNING

SCALE:
1:150

PROJECT NO:
73D-MJG

DATE:
06/23

CKD BY:
AD

REVISION:

DRAWING NO:
110

DWN BY:
JG

SHEET SIZE:
A0