



DOSING KIOSK
(KIOSK SIZE 13.9m x 4.25m
INC. CONCRETE SLAB)

SITE LAYOUT PLAN
SCALE 1:200

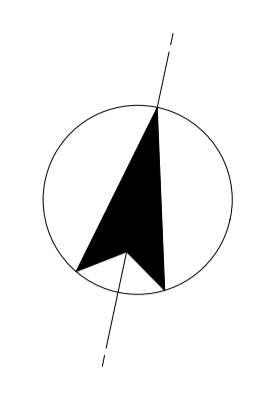

NOTES
1. ALL DIMENSIONS ARE IN MILLIMETRES. ALL LEVELS ARE IN METRES UNLESS OTHERWISE NOTED.

LEGEND
 AS-BUILT KIOSK LOCATION

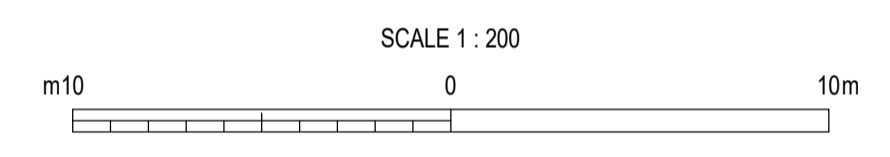

Current Issue Information

VERSION	AUTH	RC	CHKD	MJ	DM	REVD	ISSUED FOR PLANNING	REASON FOR ISSUE	DATE
P01							ISSUED FOR PLANNING		19/10/2023
S2							Issued For Information		

SUITABILITY CODE	SUITABILITY DESCRIPTION



WCSP ENHANCED ENABLING WORKS
 HIGH LEYS SR DOSING KIOSK
 PLANNING DRAWING
 SITE LAYOUT PLAN

SCALE	SHEET SIZE
1 : 200	A1
DRAWING NUMBER	REVISION
80063041-01-ADP-HIGHL-97-DR-T-00004	P01