



Component	Material	External Colour
Substation	Glass Reinforced Plastic	British Racing Green - 14-C-39


Plan View Elevation

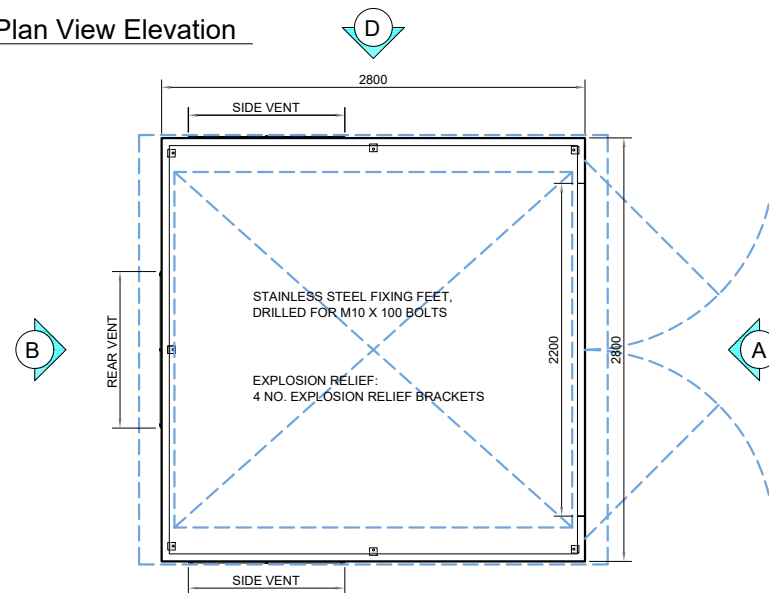


Elevation (A) (front)

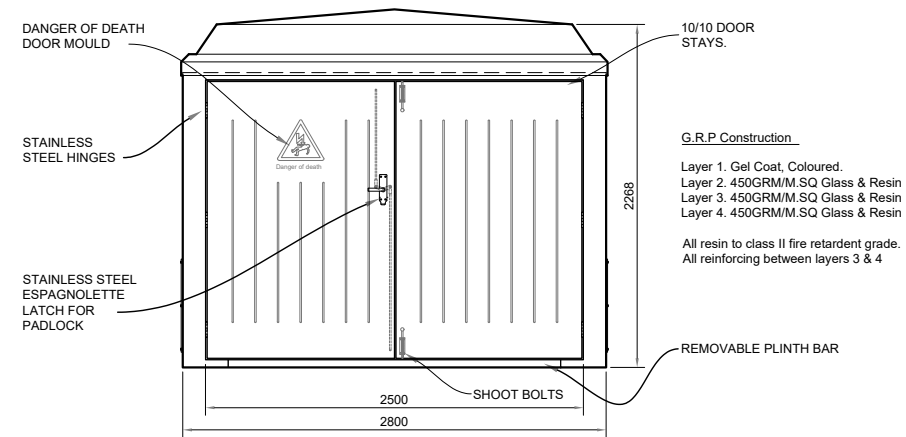



Elevation (C) (l/h side)

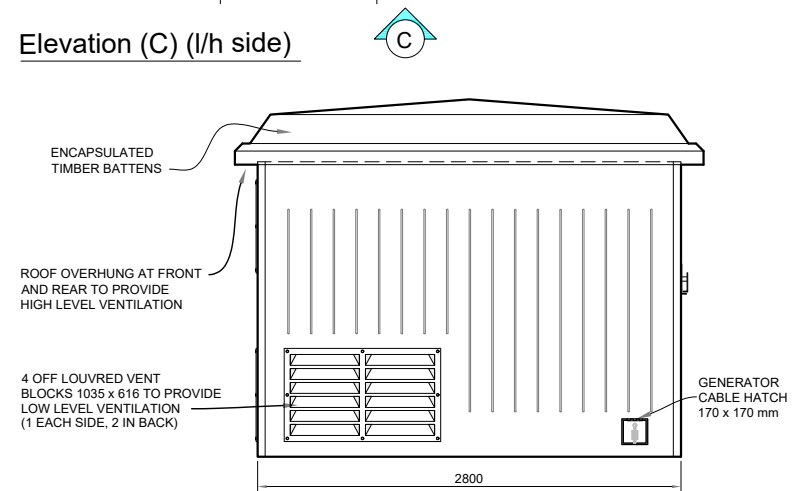

Elevation (B) (rear)

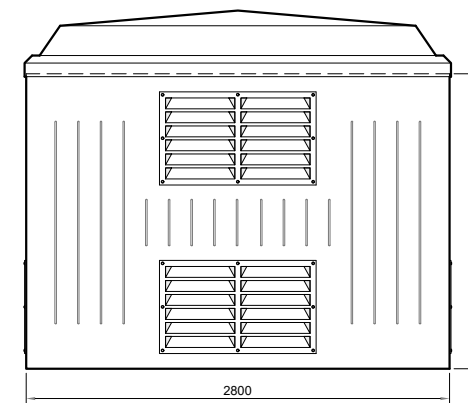

Elevation (D) (r/h side)

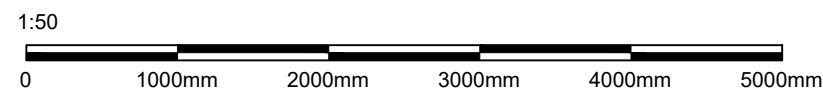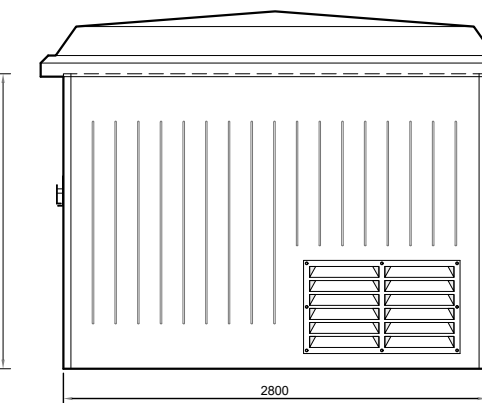

NO DIMENSION TO BE SCALED
ALL SIZES TO BE SITE VERIFIED
THIS DRAWING IS COPYRIGHT
IF IN DOUBT, ASK



NOTES
V3.0

LOCOGEN LTD
RENEWABLE ENERGY DEVELOPERS
4 W SILVERMILLS LANE TELEPHONE 0131 5554745
EDINBURGH, EH3 5BD

PROJECT
LAND WEST OF ENERGY COAST
BUSINESS PARK REPOWERING

DRAWING TITLE
SUBSTATION BUILDING

SCALE 1:50 @ A3 APPROVED BY AT

DATE 10/01/2024 DRAWN BY EB

DRAWING NO. DES-0001