


## Proposed Fireplace opening and Log Burner for 83 Main Street, Hensingham

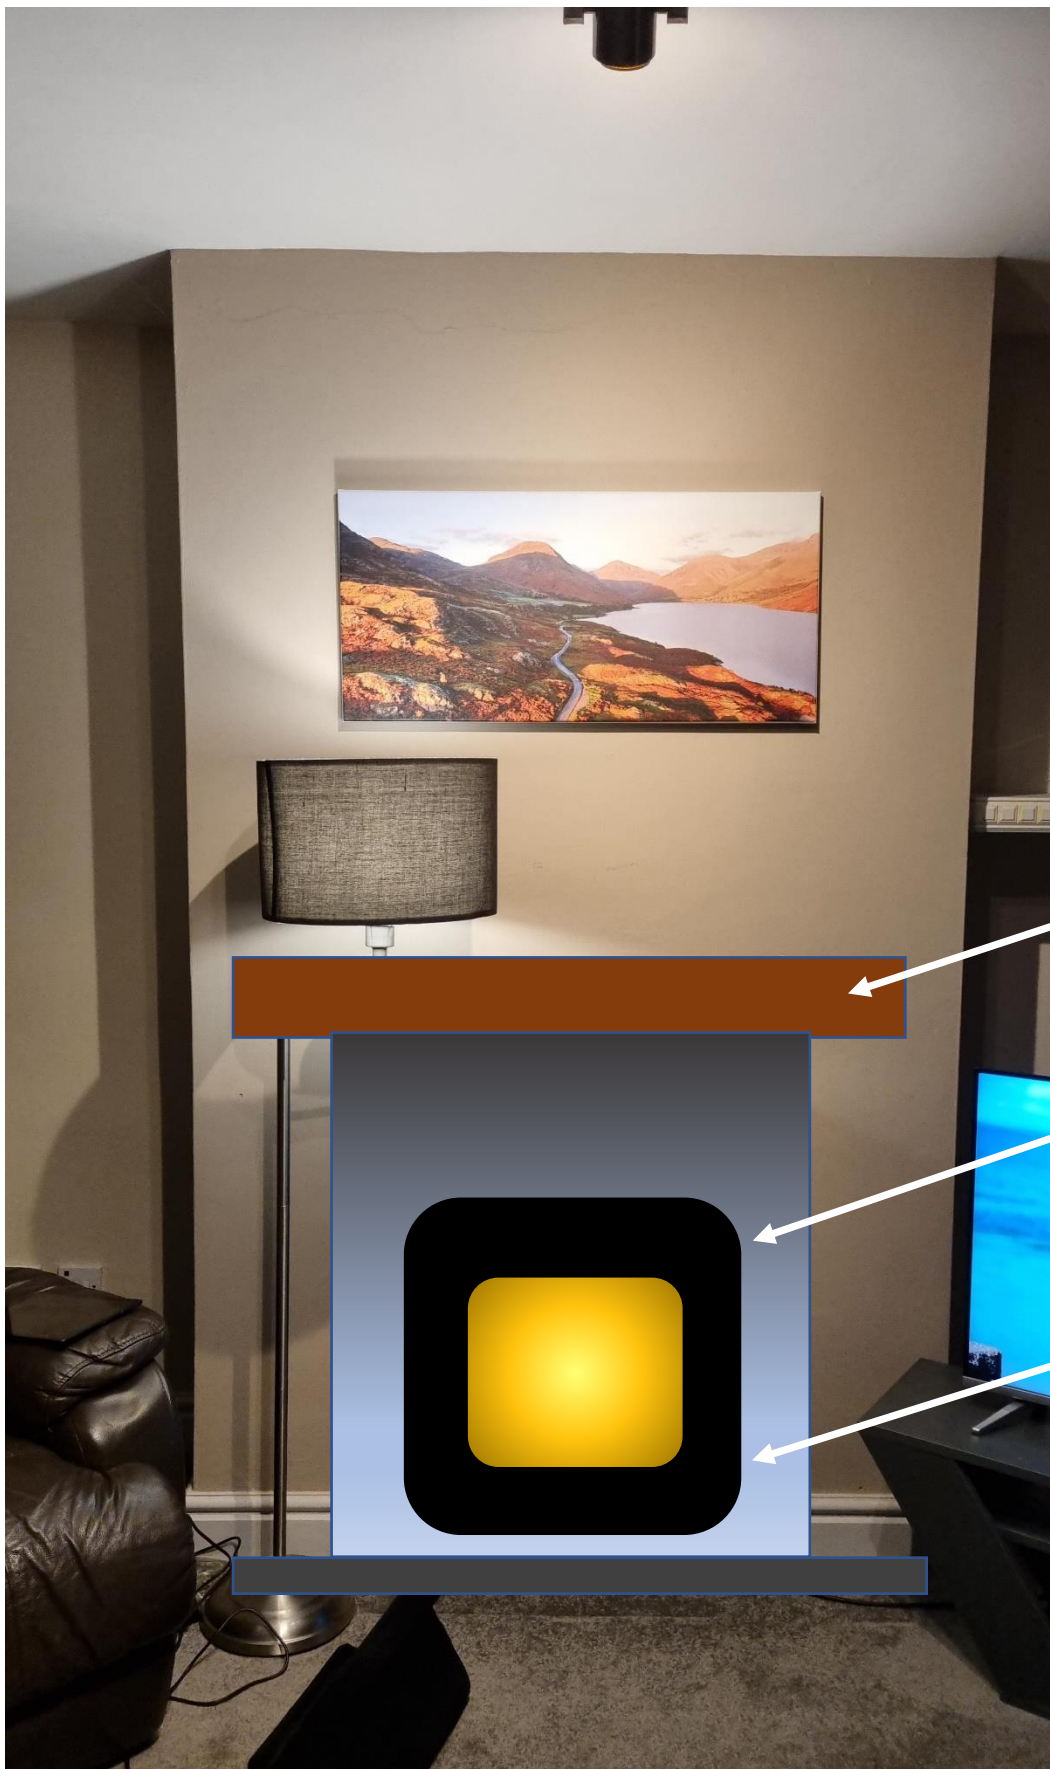

Approximate Oak Beam  
dimensions: H 20 cm, W  
20cm, L 150cm

Approximate Log burner  
dimensions: H 76cm, W  
50cm, L 50cm

Approximate Fire place  
opening: H 110cm, W  
80cm, L 60cm