




3 Section 3 - Proposed
1:50

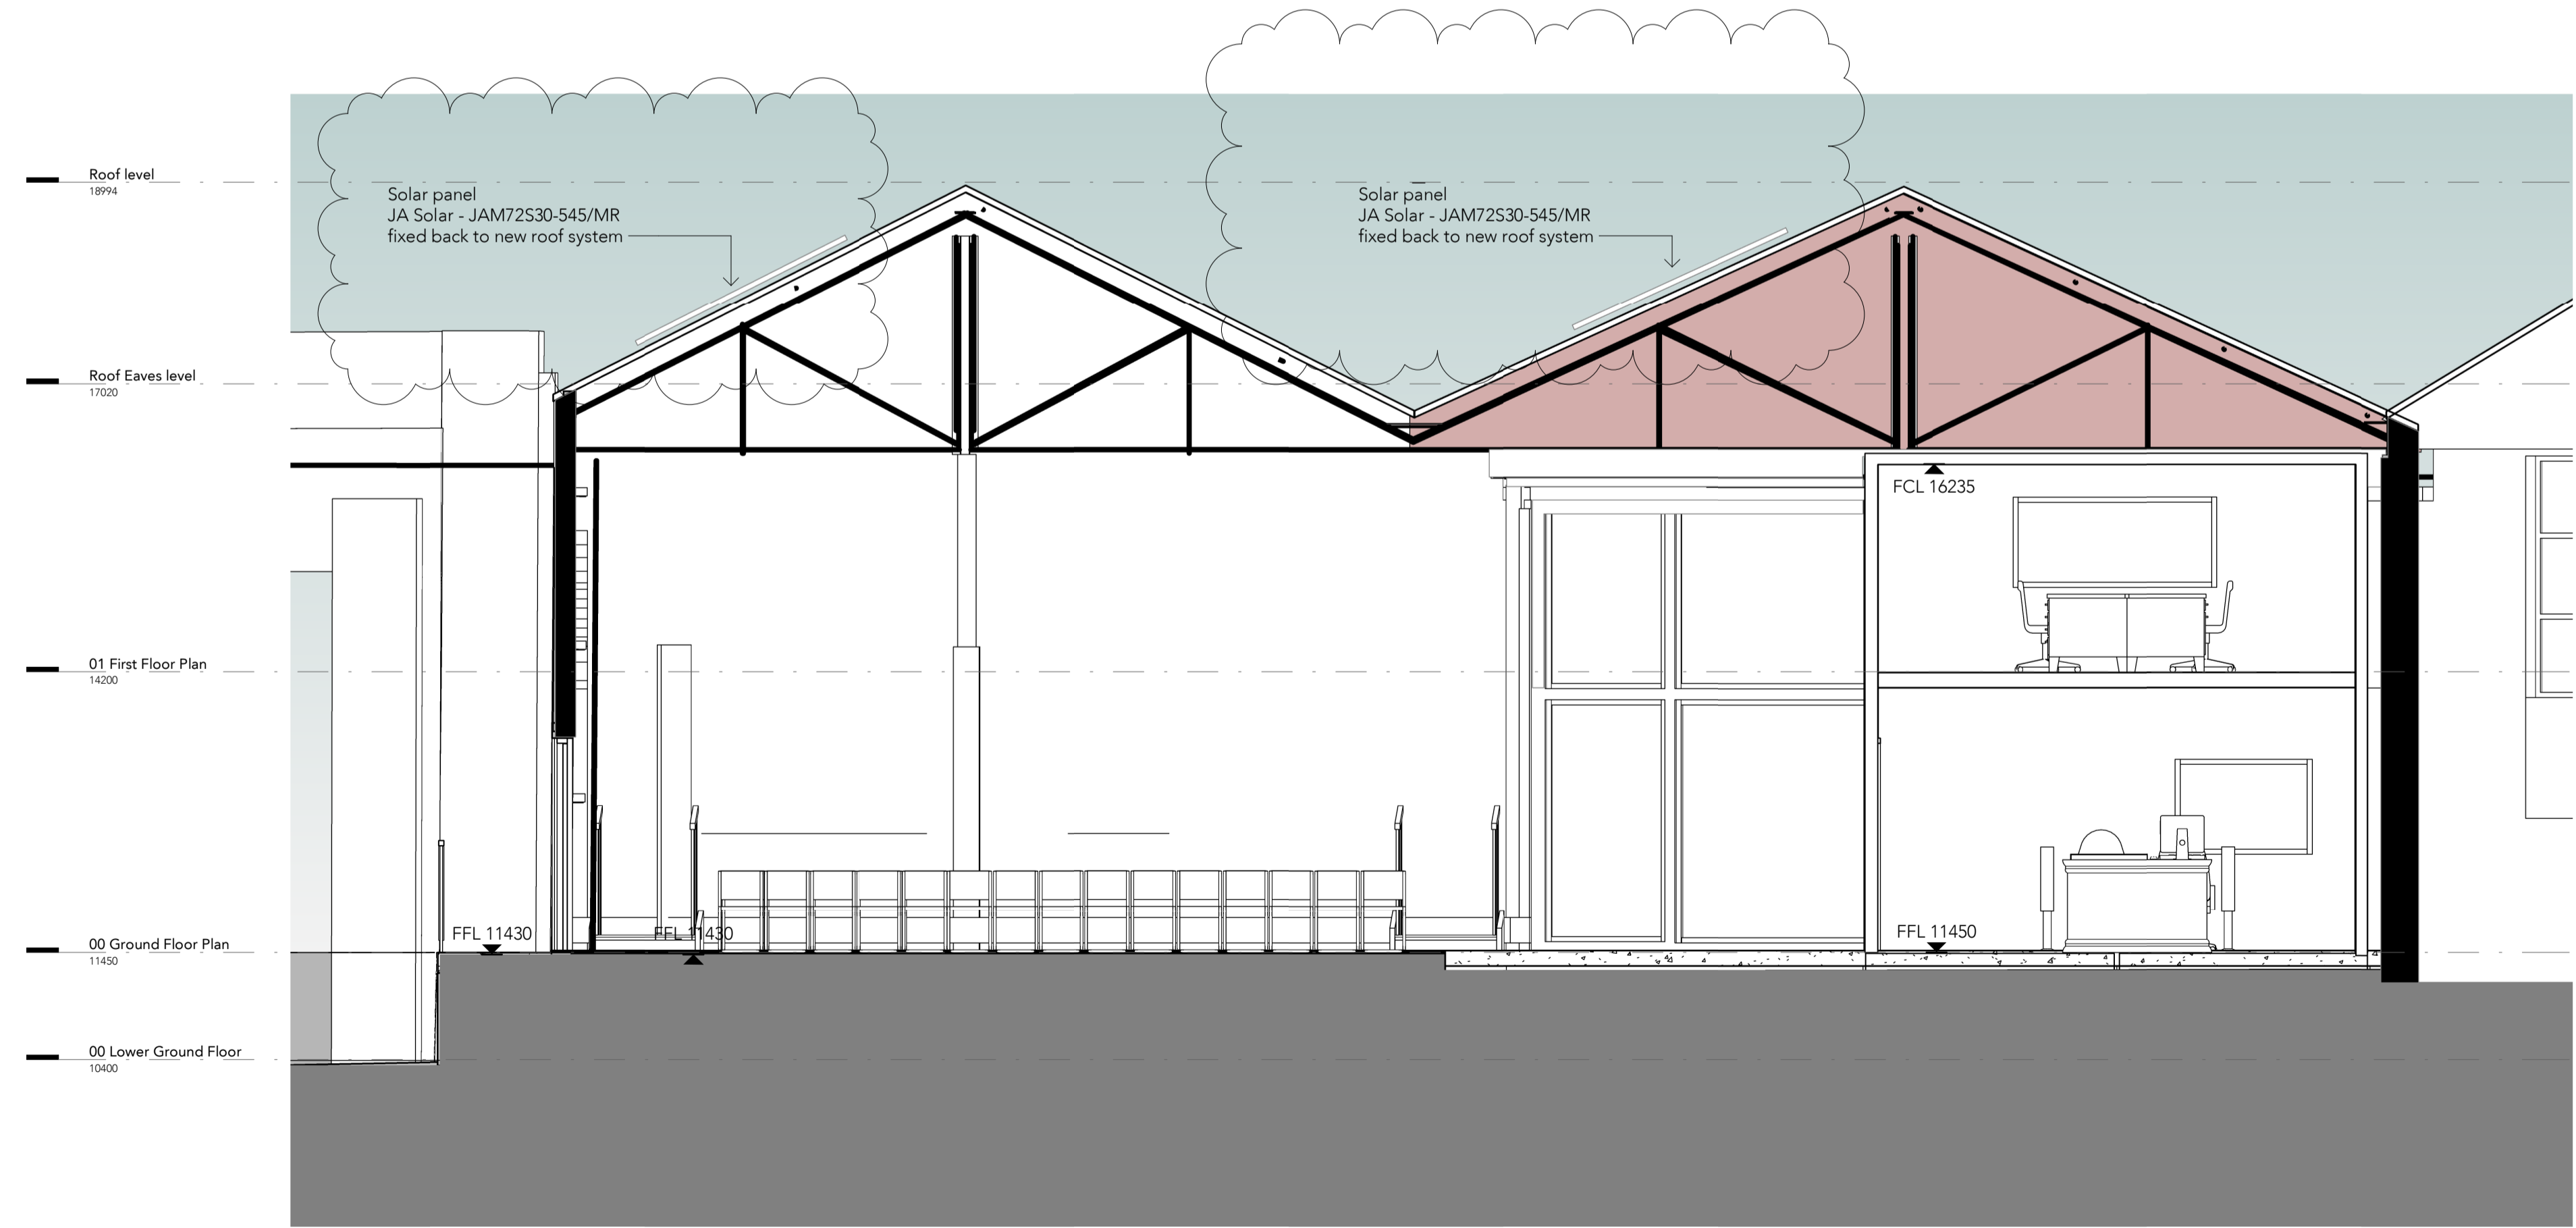

4 Section 4 - Proposed
1:50

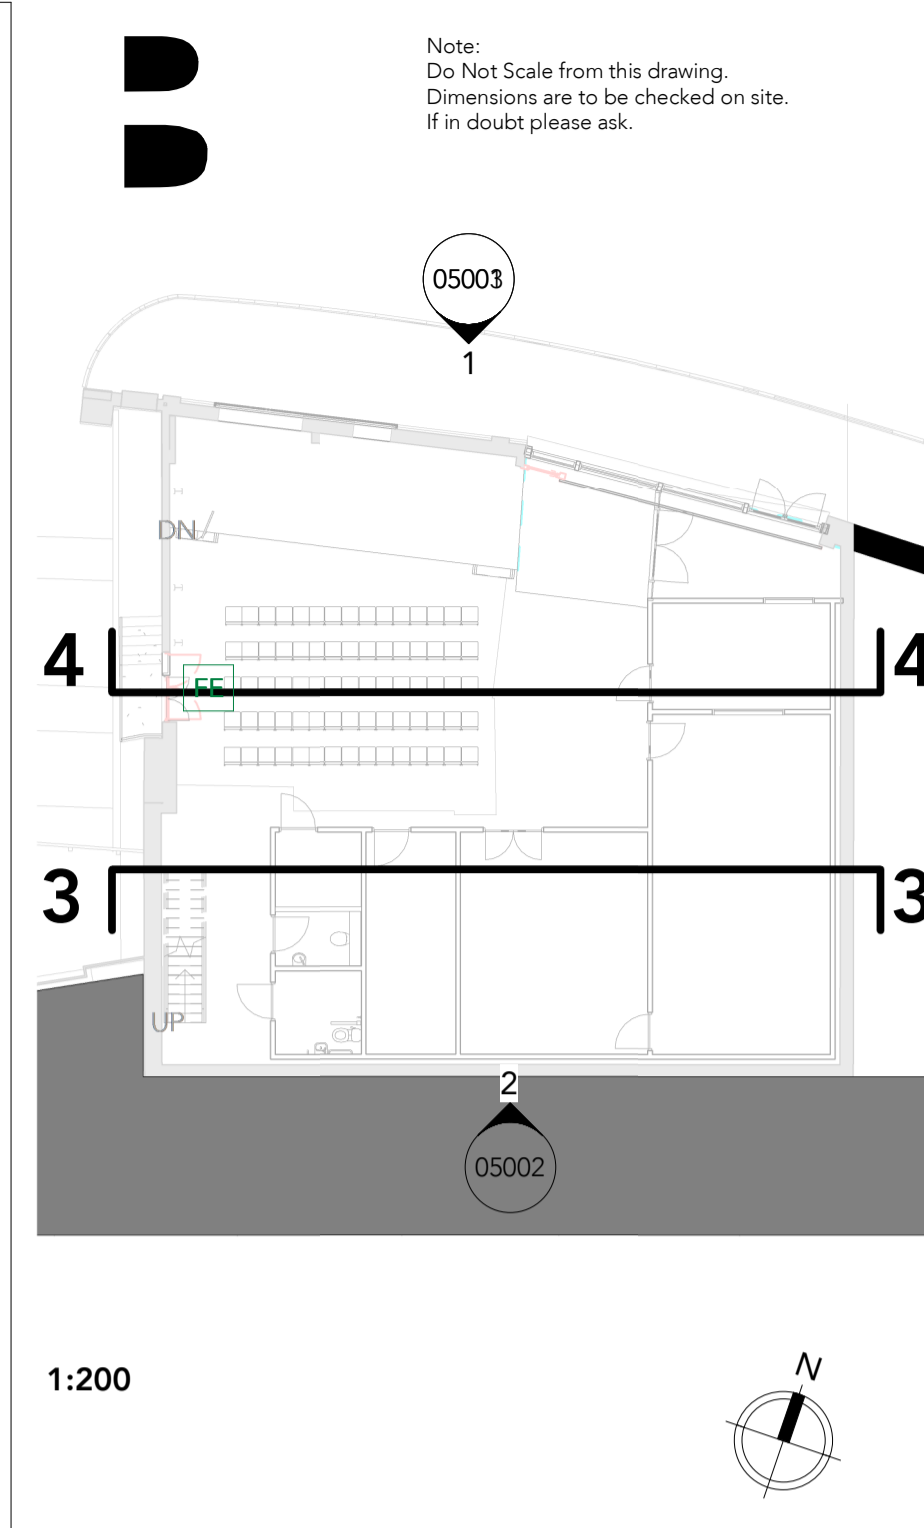

1:200

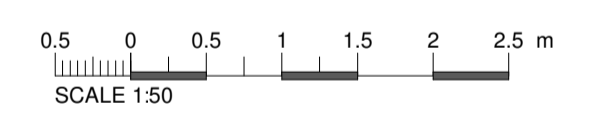

P04	31.08.2023	KC	Relocation of PV panels
P03	13.07.23	KC	Planning Submission
P02	03.07.23	KC	Planning Co-ordination
P01	18.04.23	TM	First Issue

© The moral rights of the author are hereby asserted.
This drawing and design is the sole property of Buttress Ltd and must not be reproduced without permission.
Buttress Ltd is Registered in England and Wales: 536373

Buttress

41 Bengal Street, Clokewaite, Yorkshire House
Manchester, M16 6AF, Leeds, LS1 5SH

T 0161 236 3303 0113 539 7965
E contact@buttress.net
W www.buttress.net

Project Title Sound Wave
Client BEC (British Energy Coast)
Location Bus Depot - Whitehaven

Drawing ref Section 3 and 4 - Proposed

Date	31/08/2023 11:37:58	Scale	As indicated
Checker		Size	A1
Job No:	9370	Status	53 Suitable for Review and Comments

Project	Origin	Volume	Level	Type	Role	Number	Rev
9370-BUT-XX-XX-DR-A-06002-P04							