



1 Proposed - Ground Floor
1 : 60

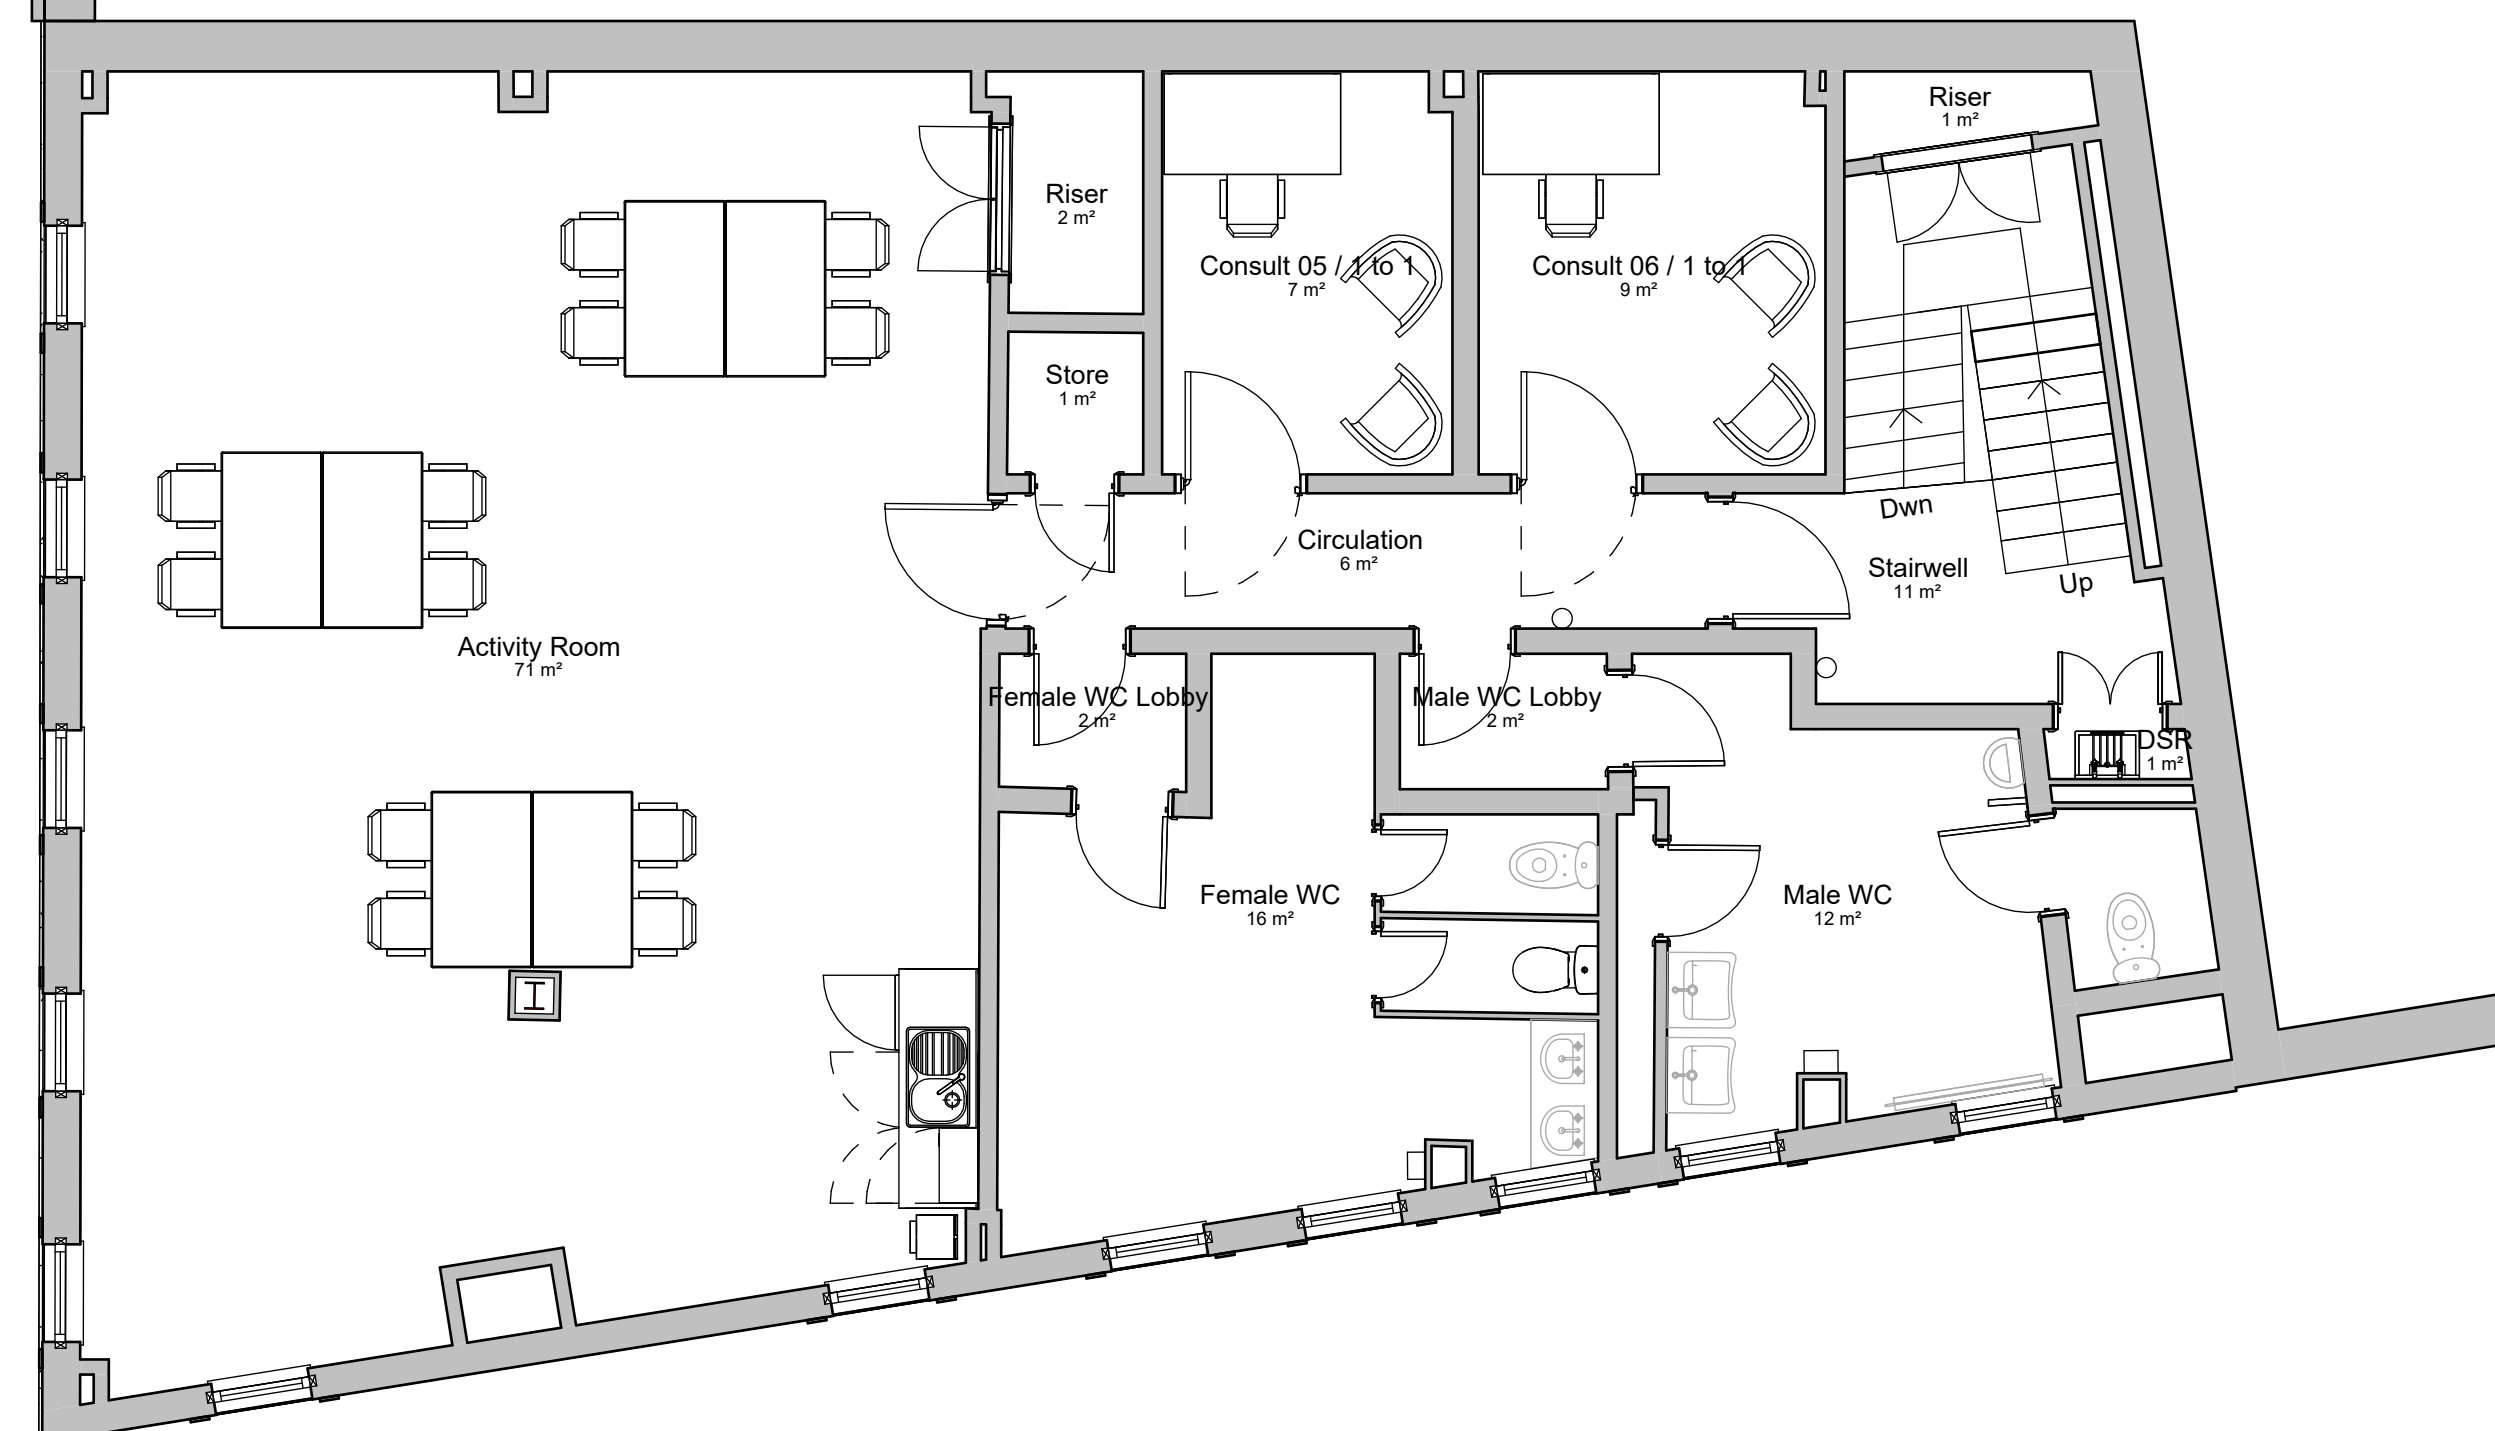

2 Proposed - First Floor

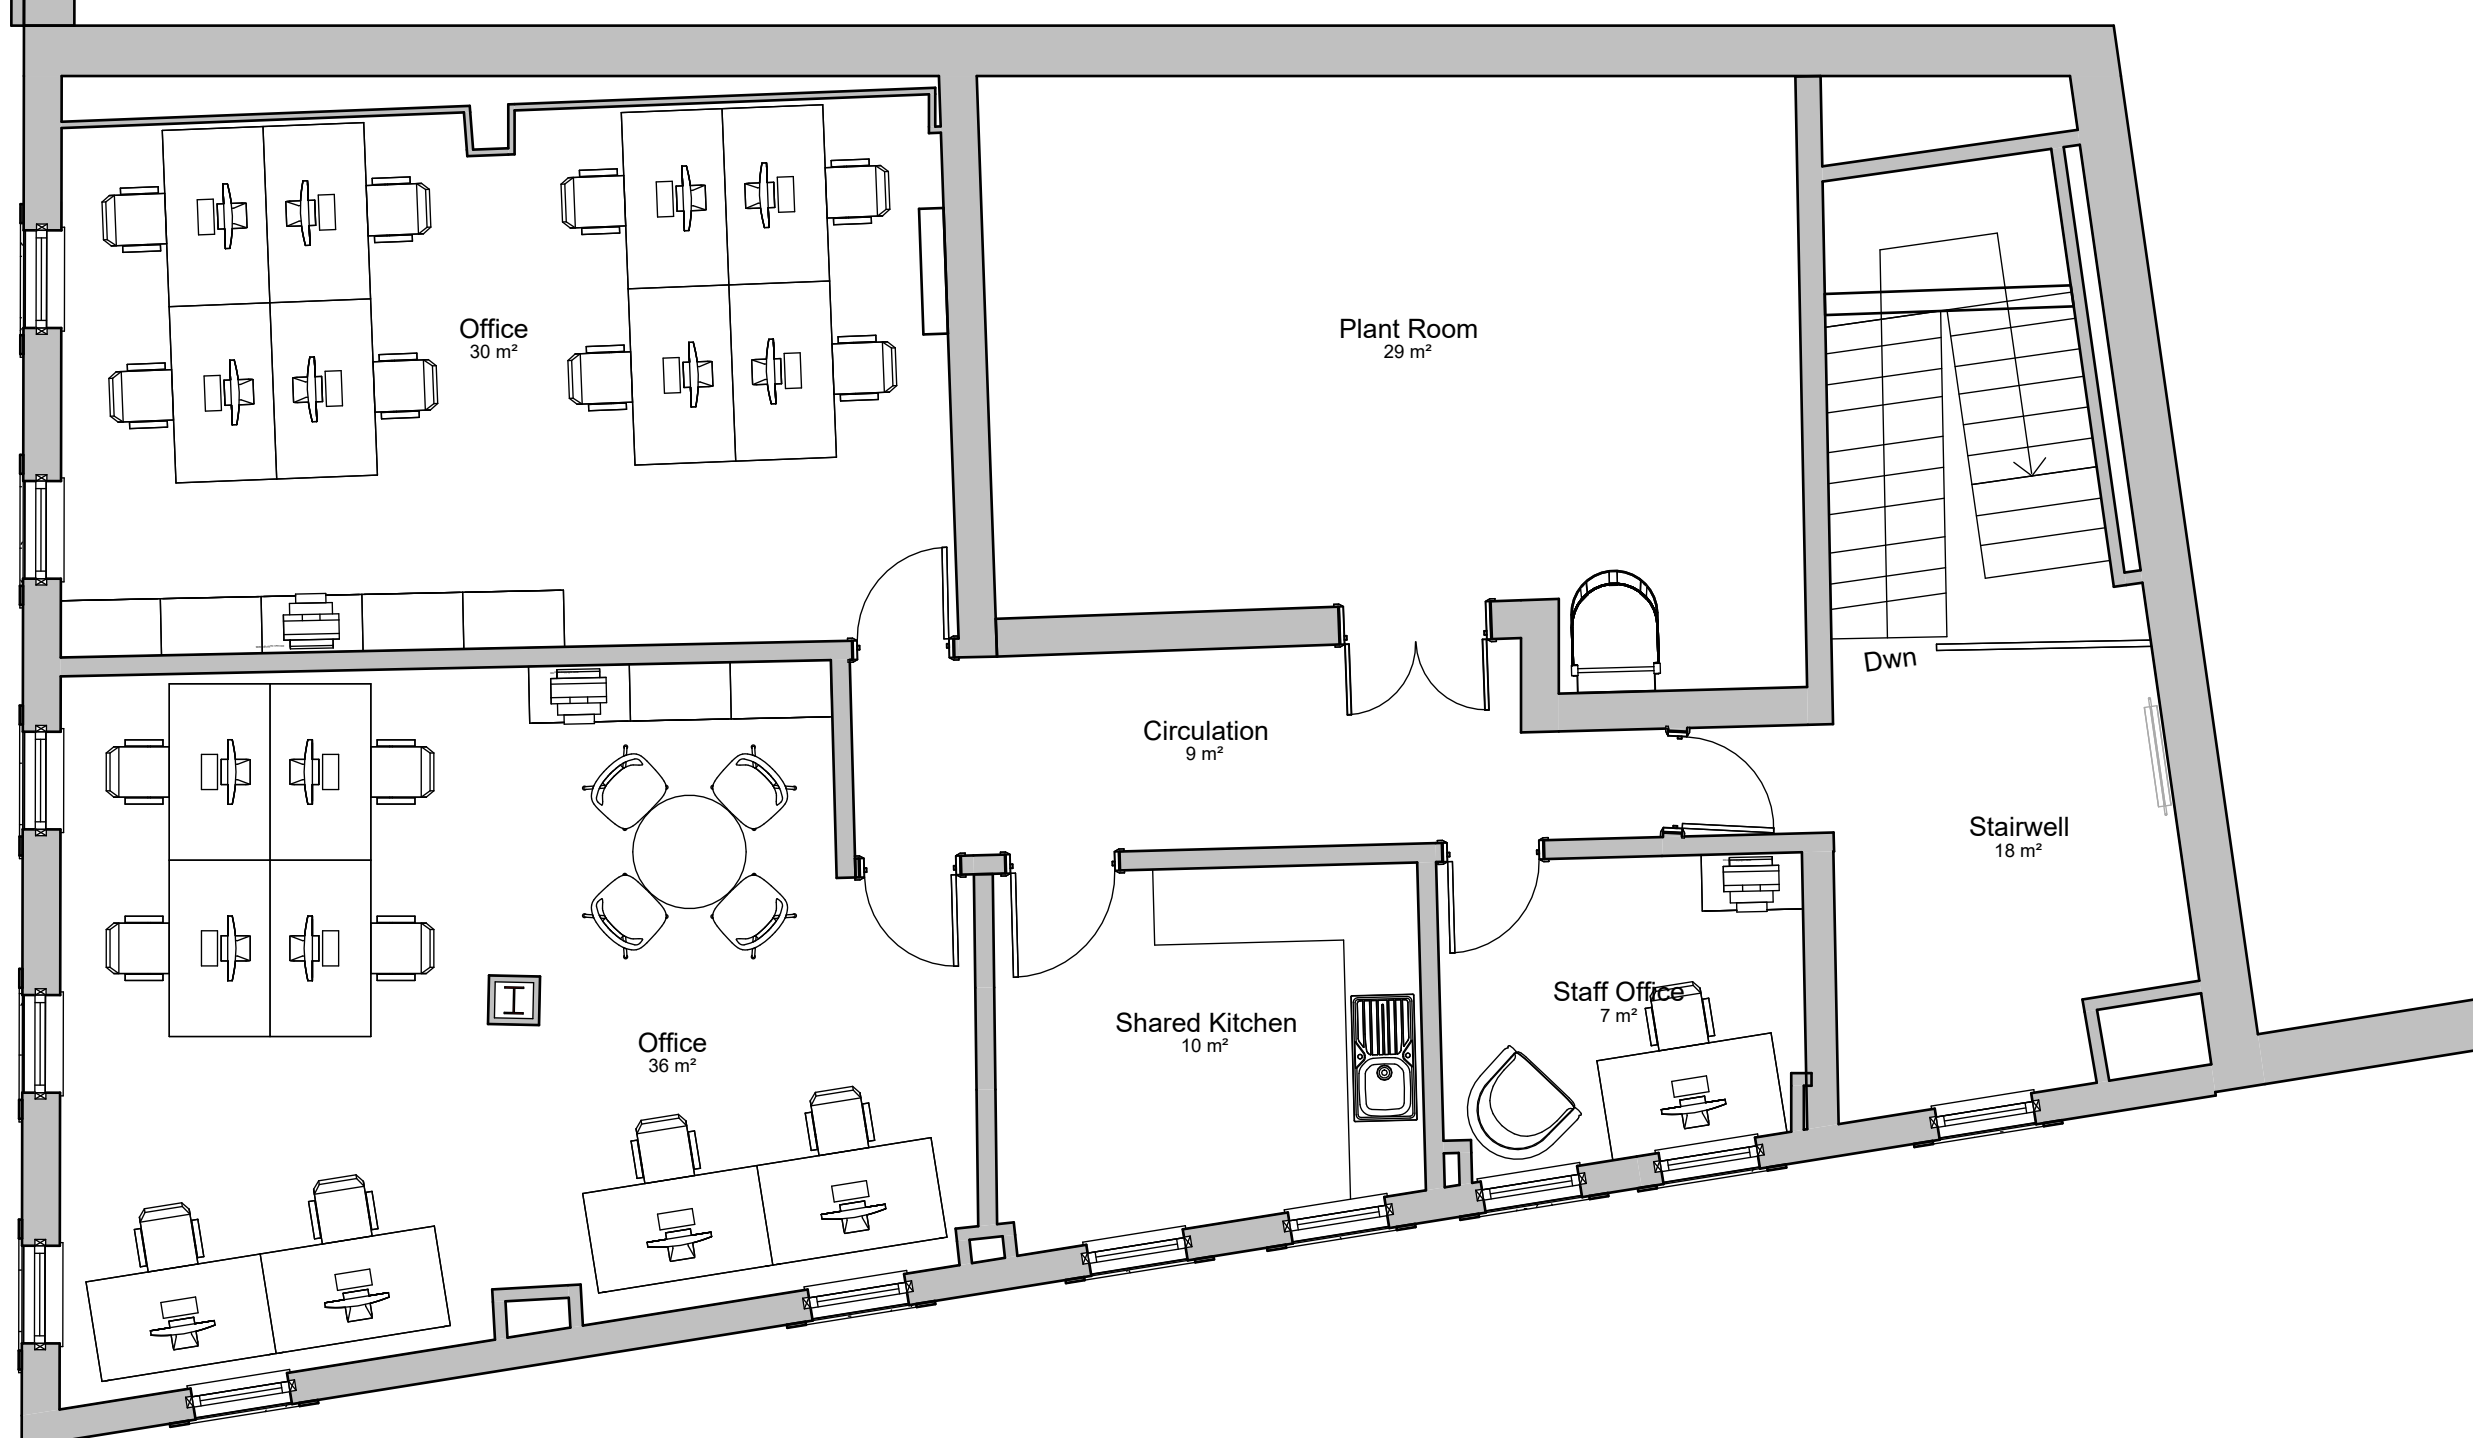

3 Proposed - Second Floor

[illegible]