




Existing Ground Floor Scale 1:50

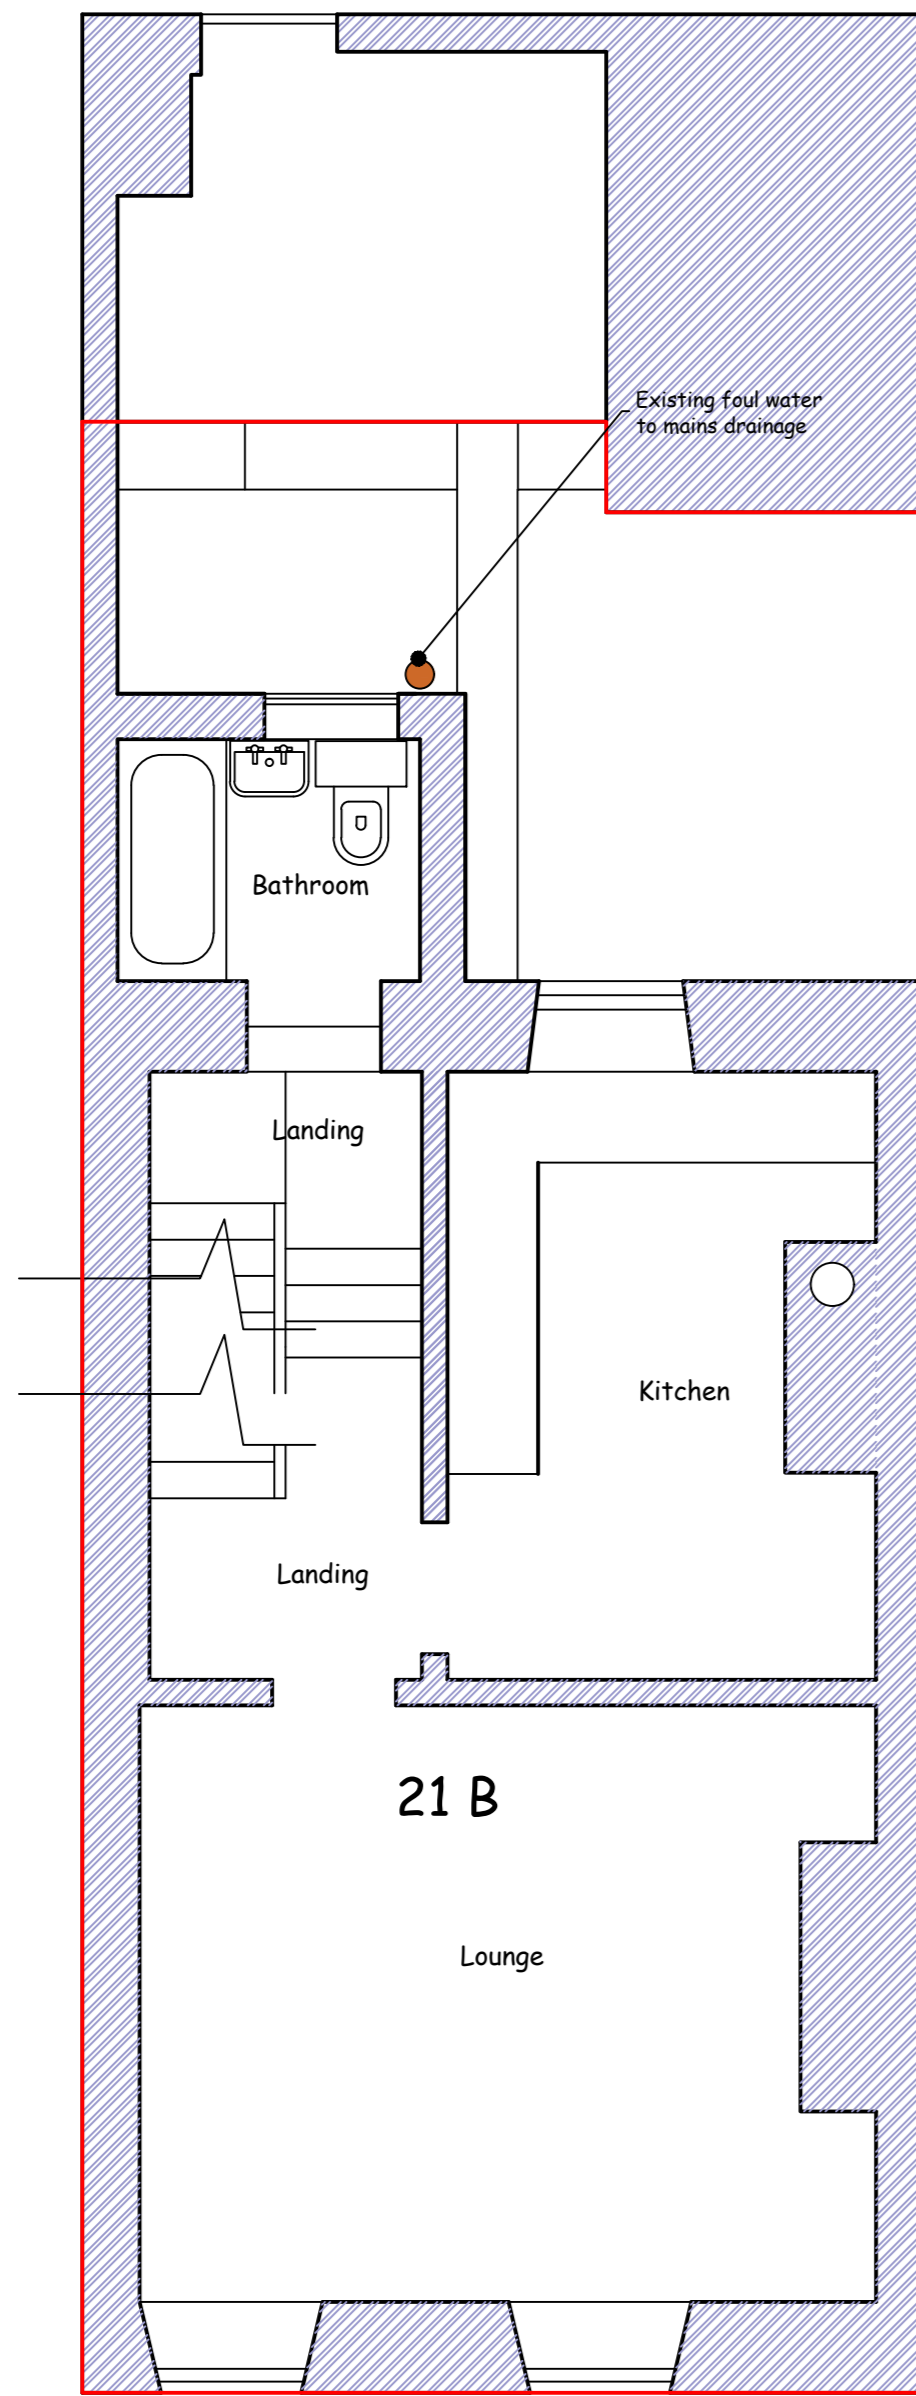


Existing First Floor Scale 1:50

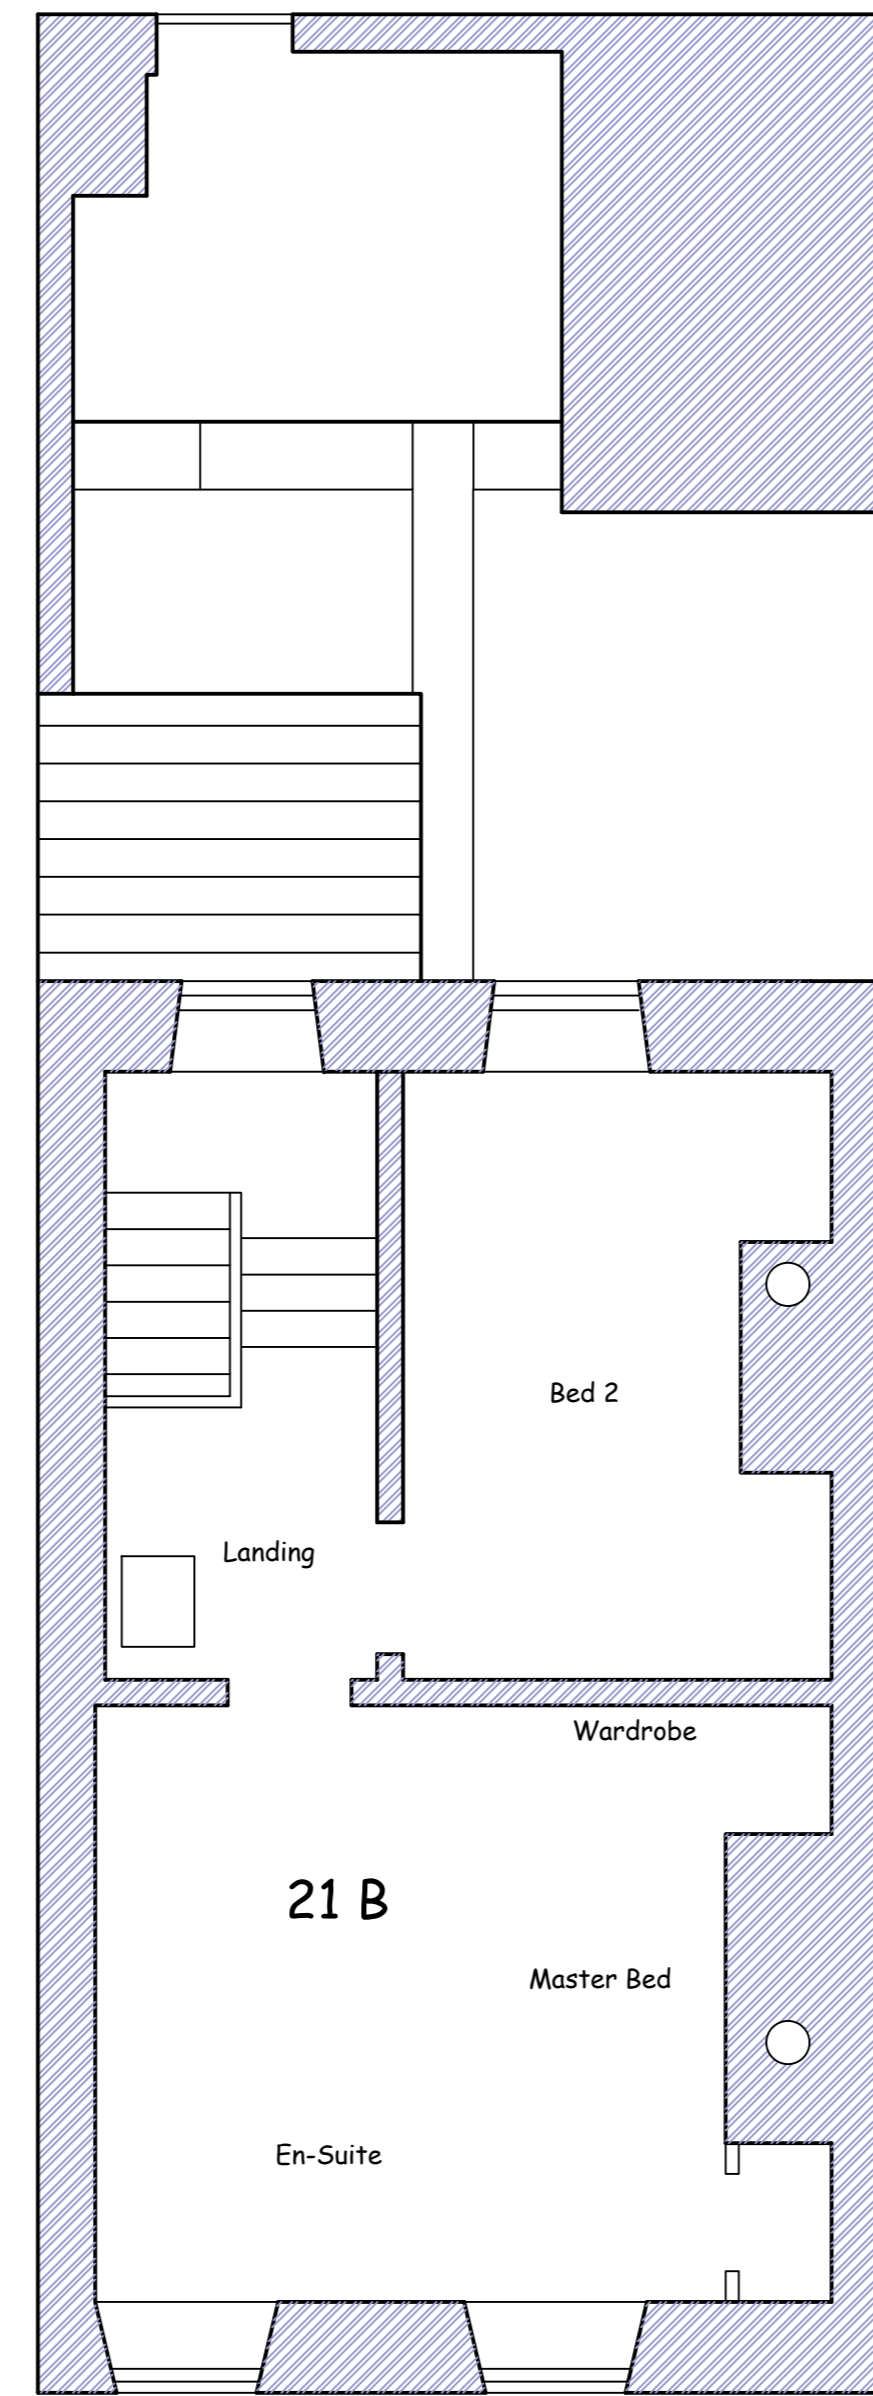

Existing Second Floor Scale 1:50

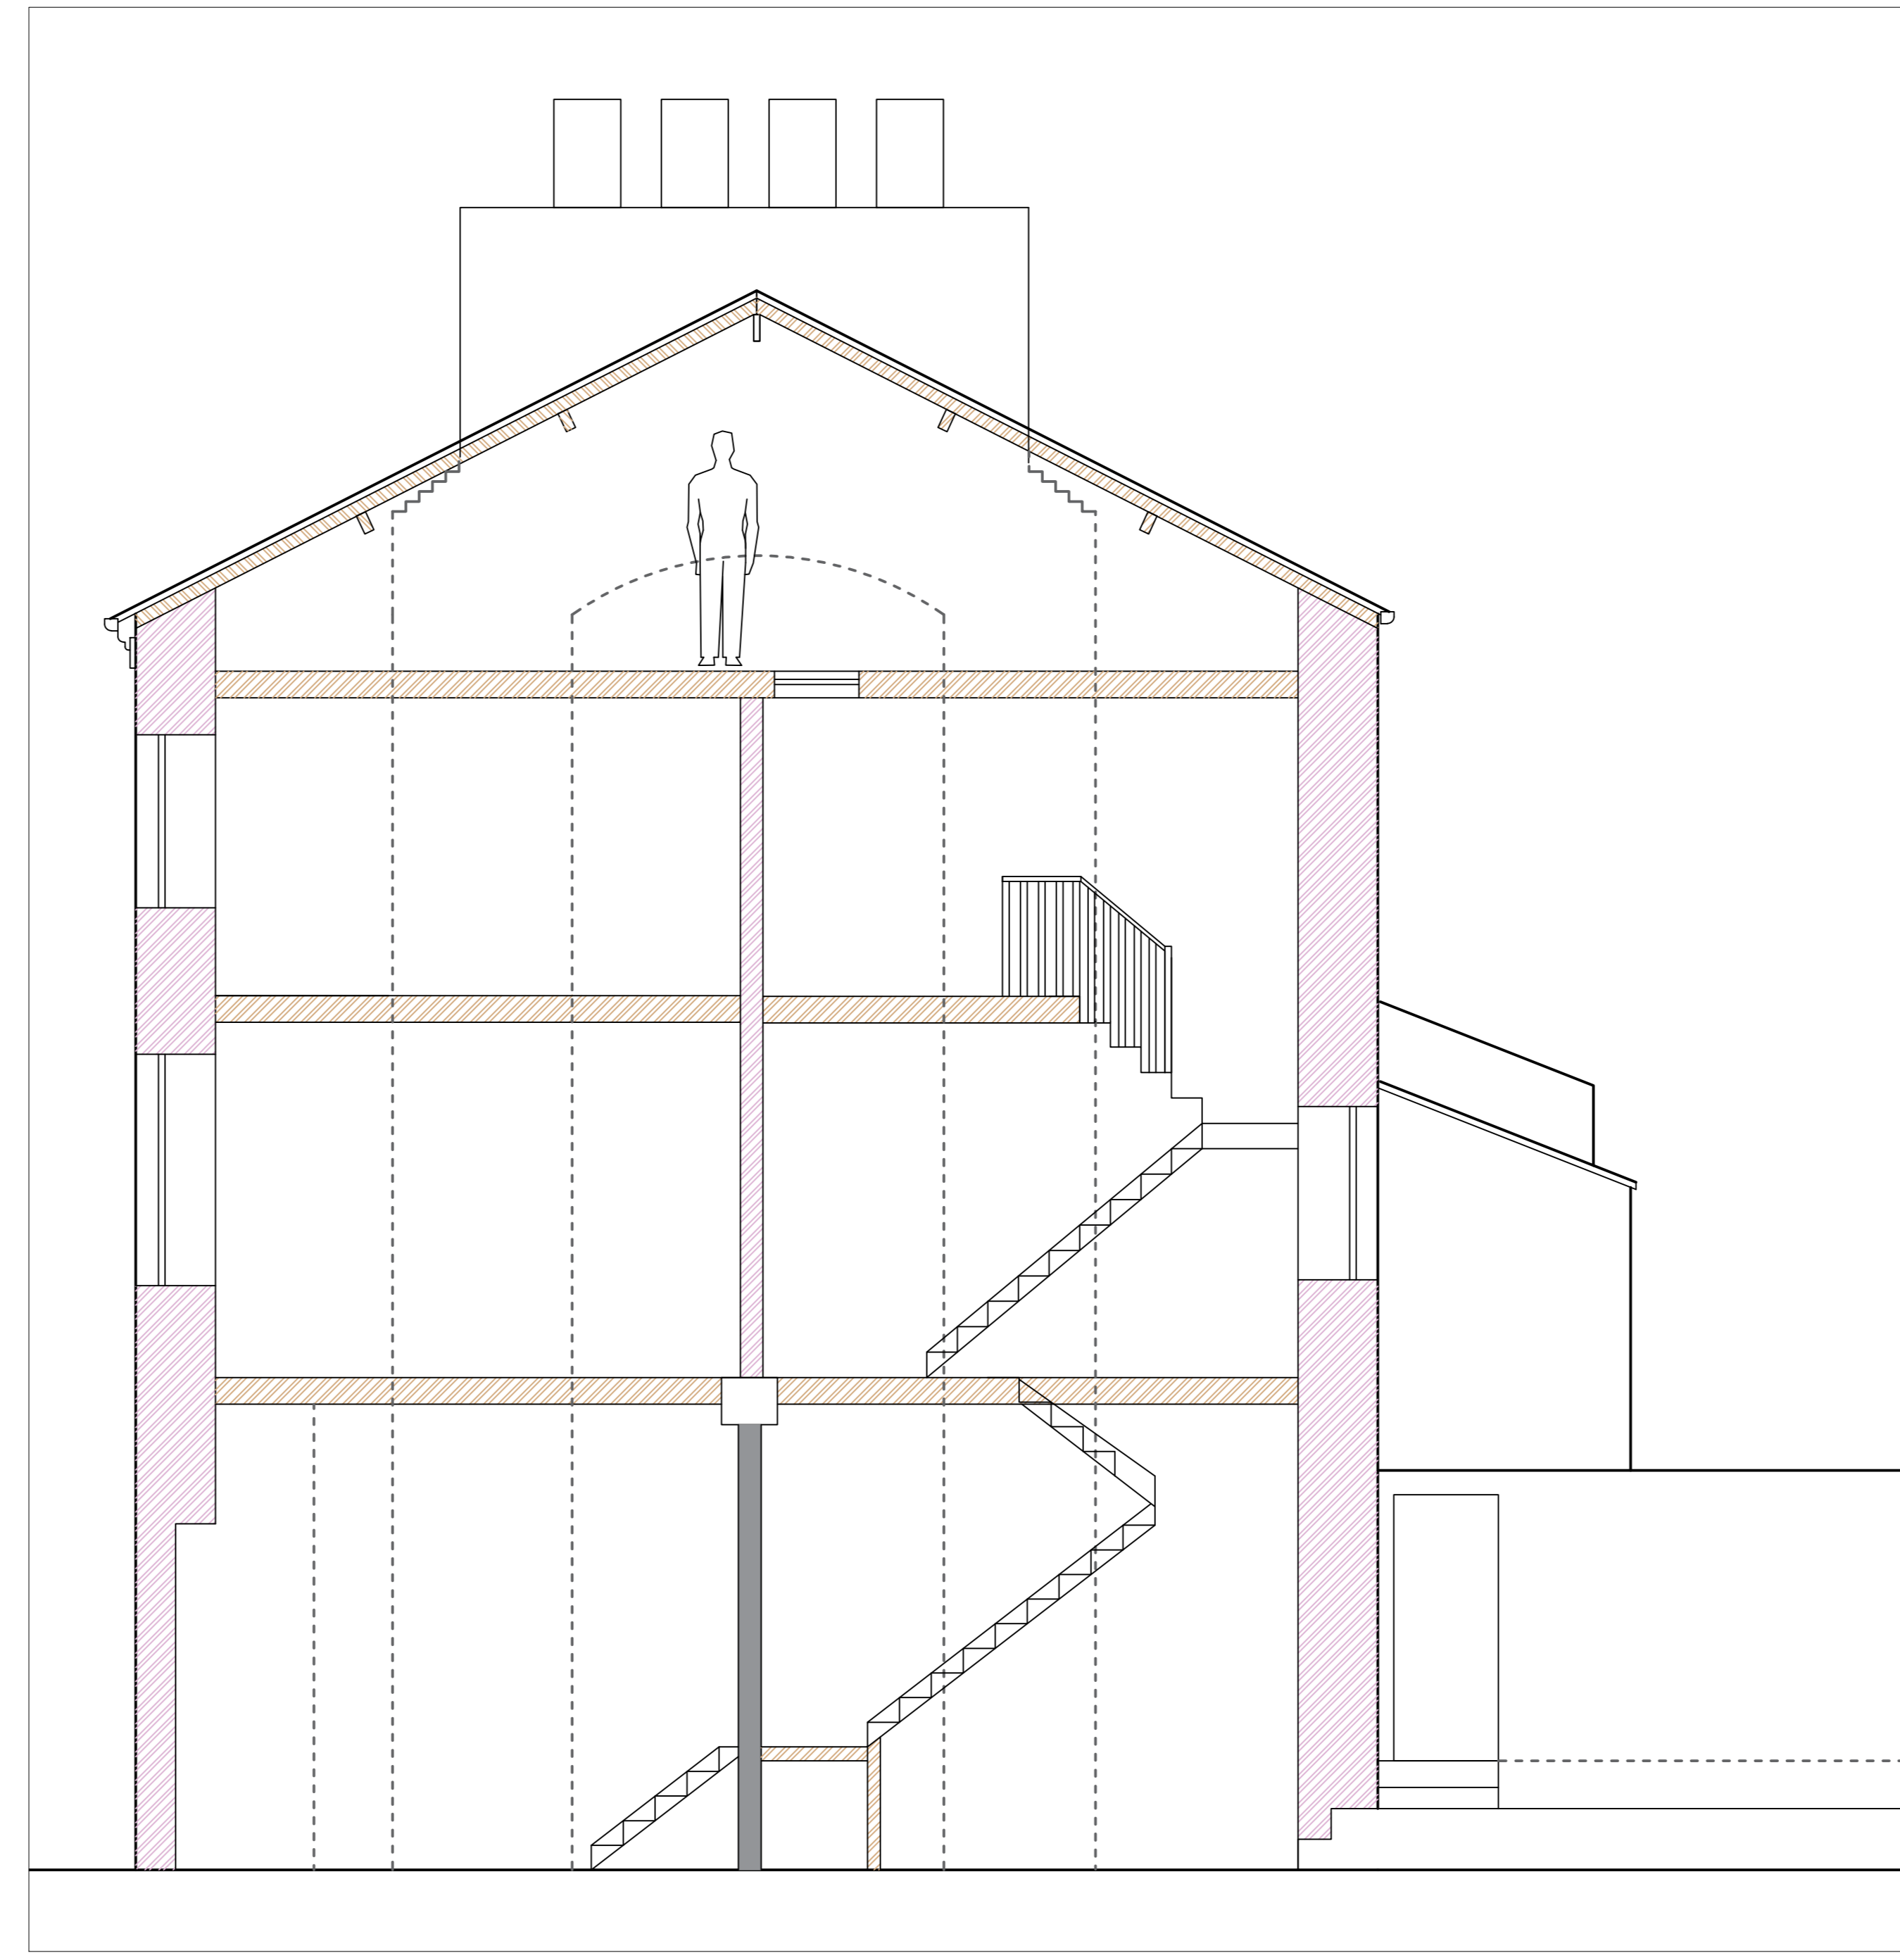


Existing Section Scale 1:40

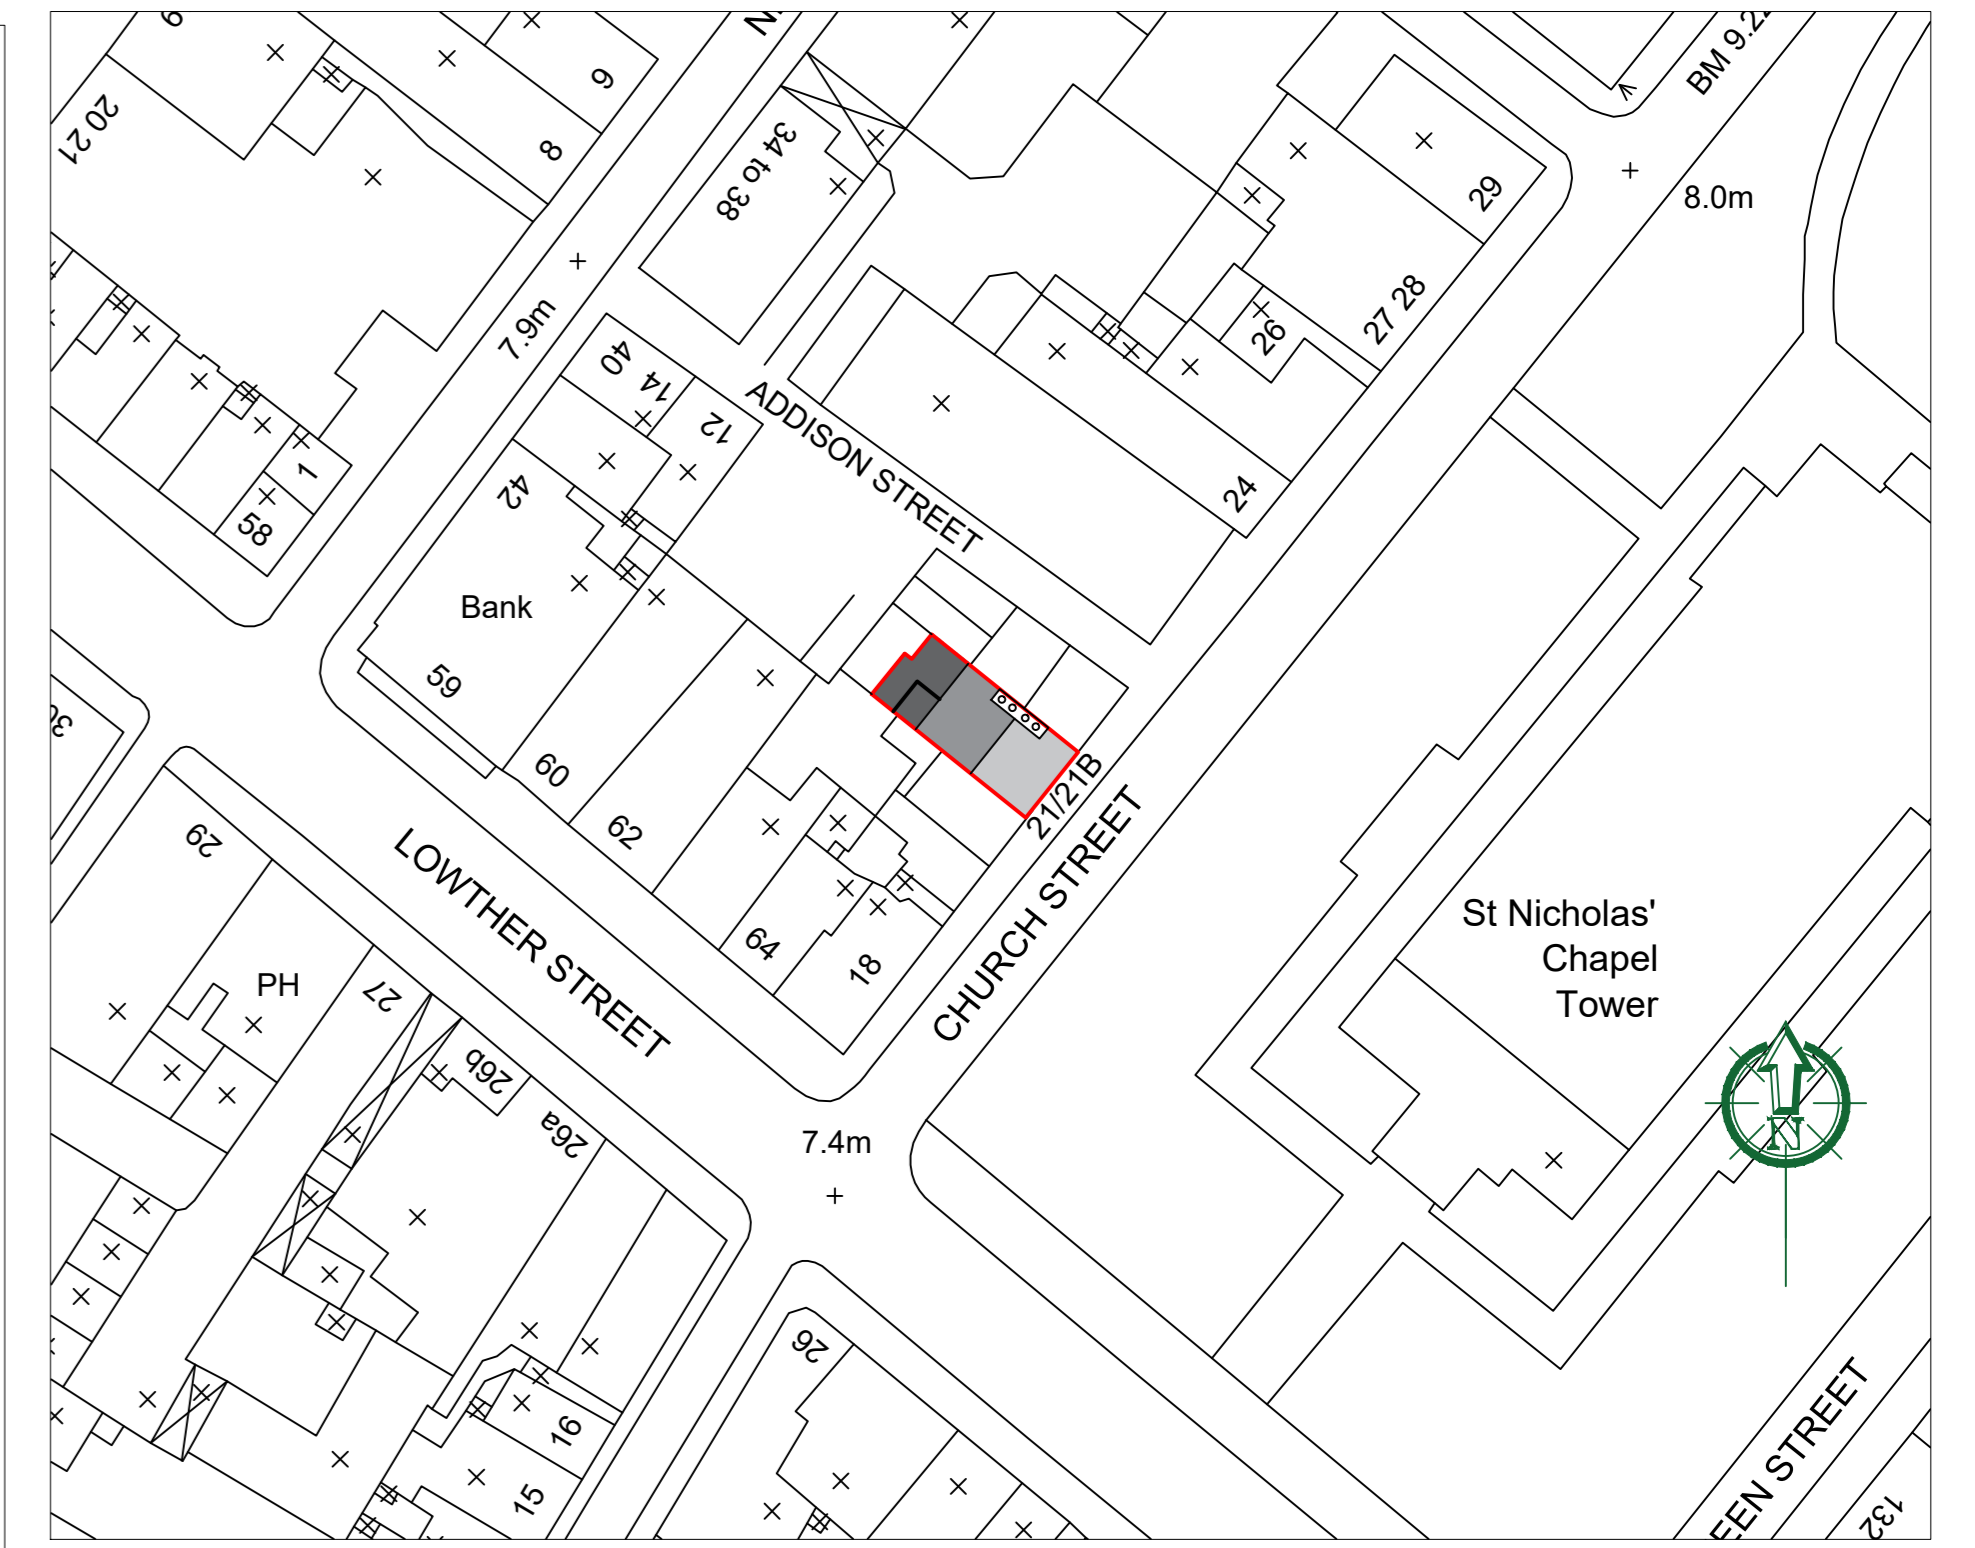


Block Plan Scale 1-500




Site Location Scale 1-2500

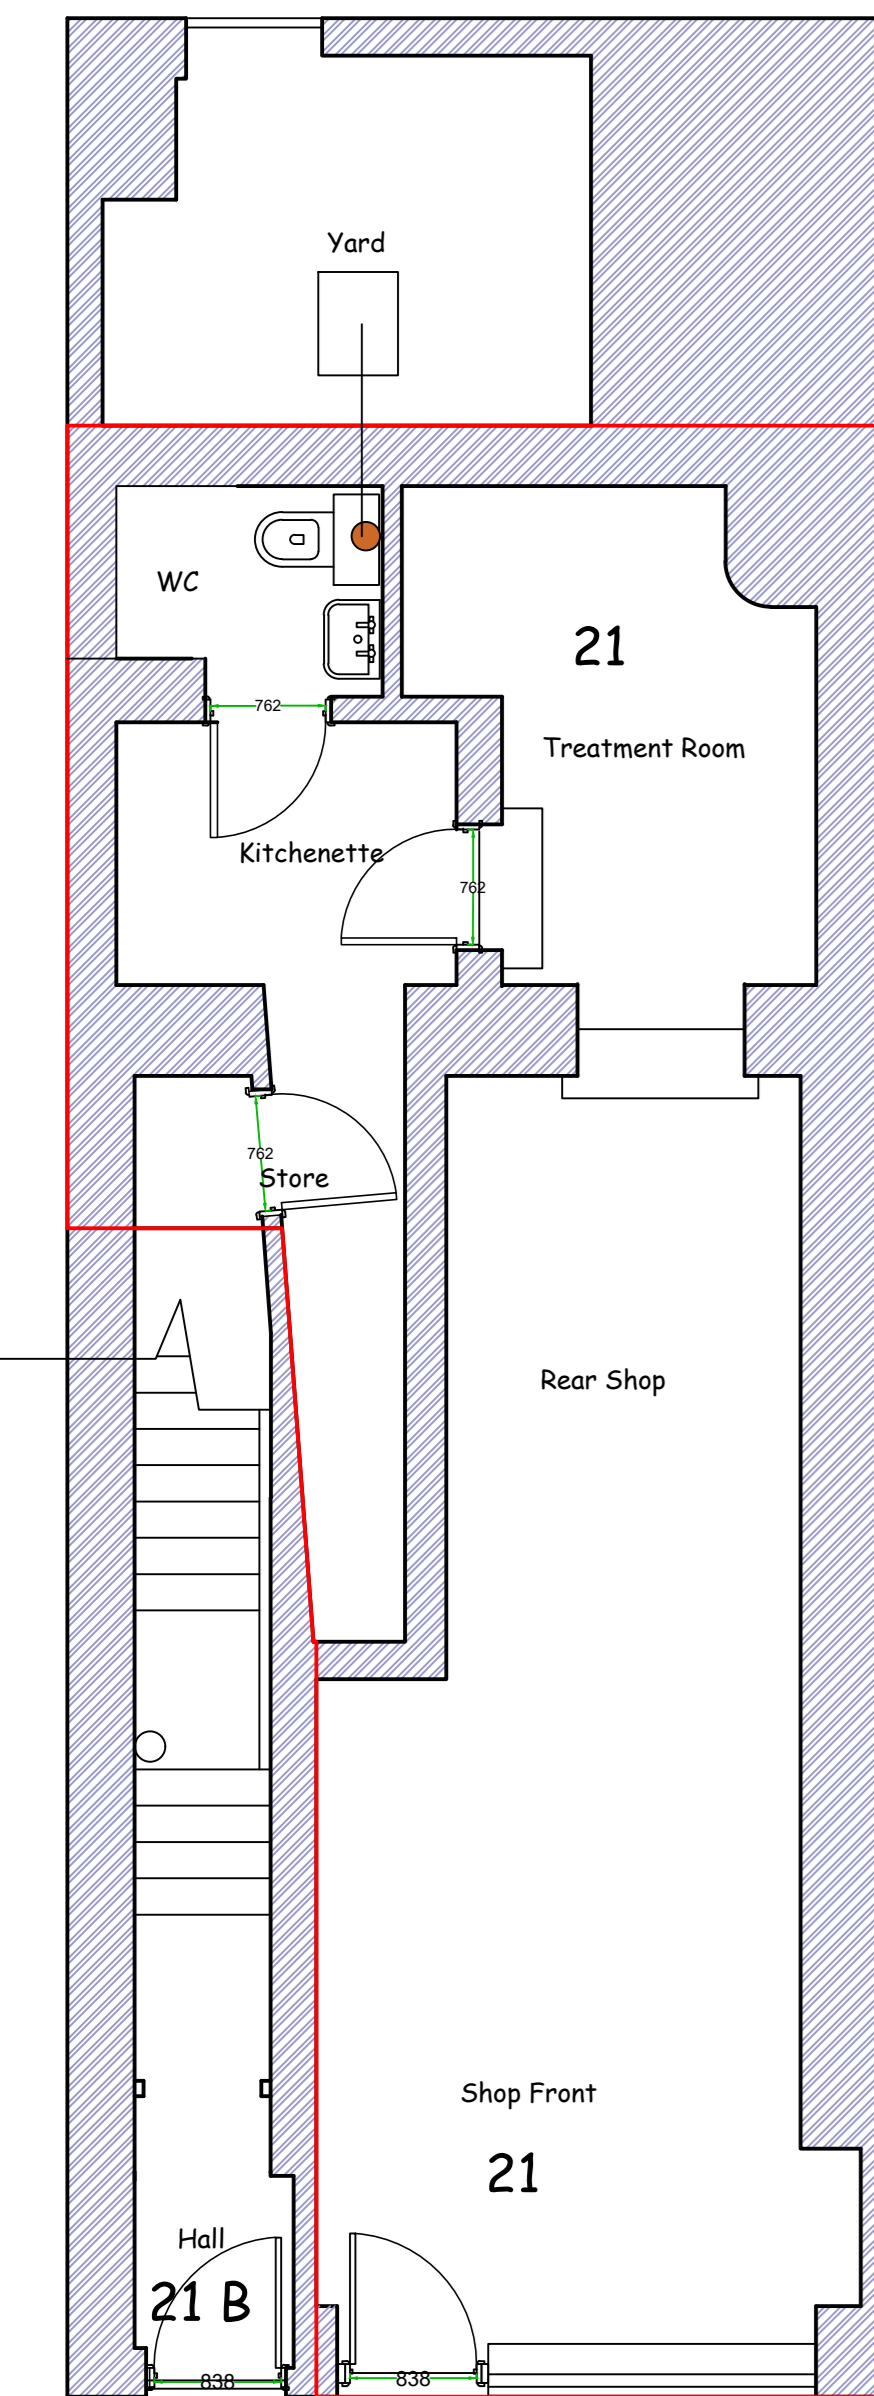


Proposed Ground Floor Scale 1:50

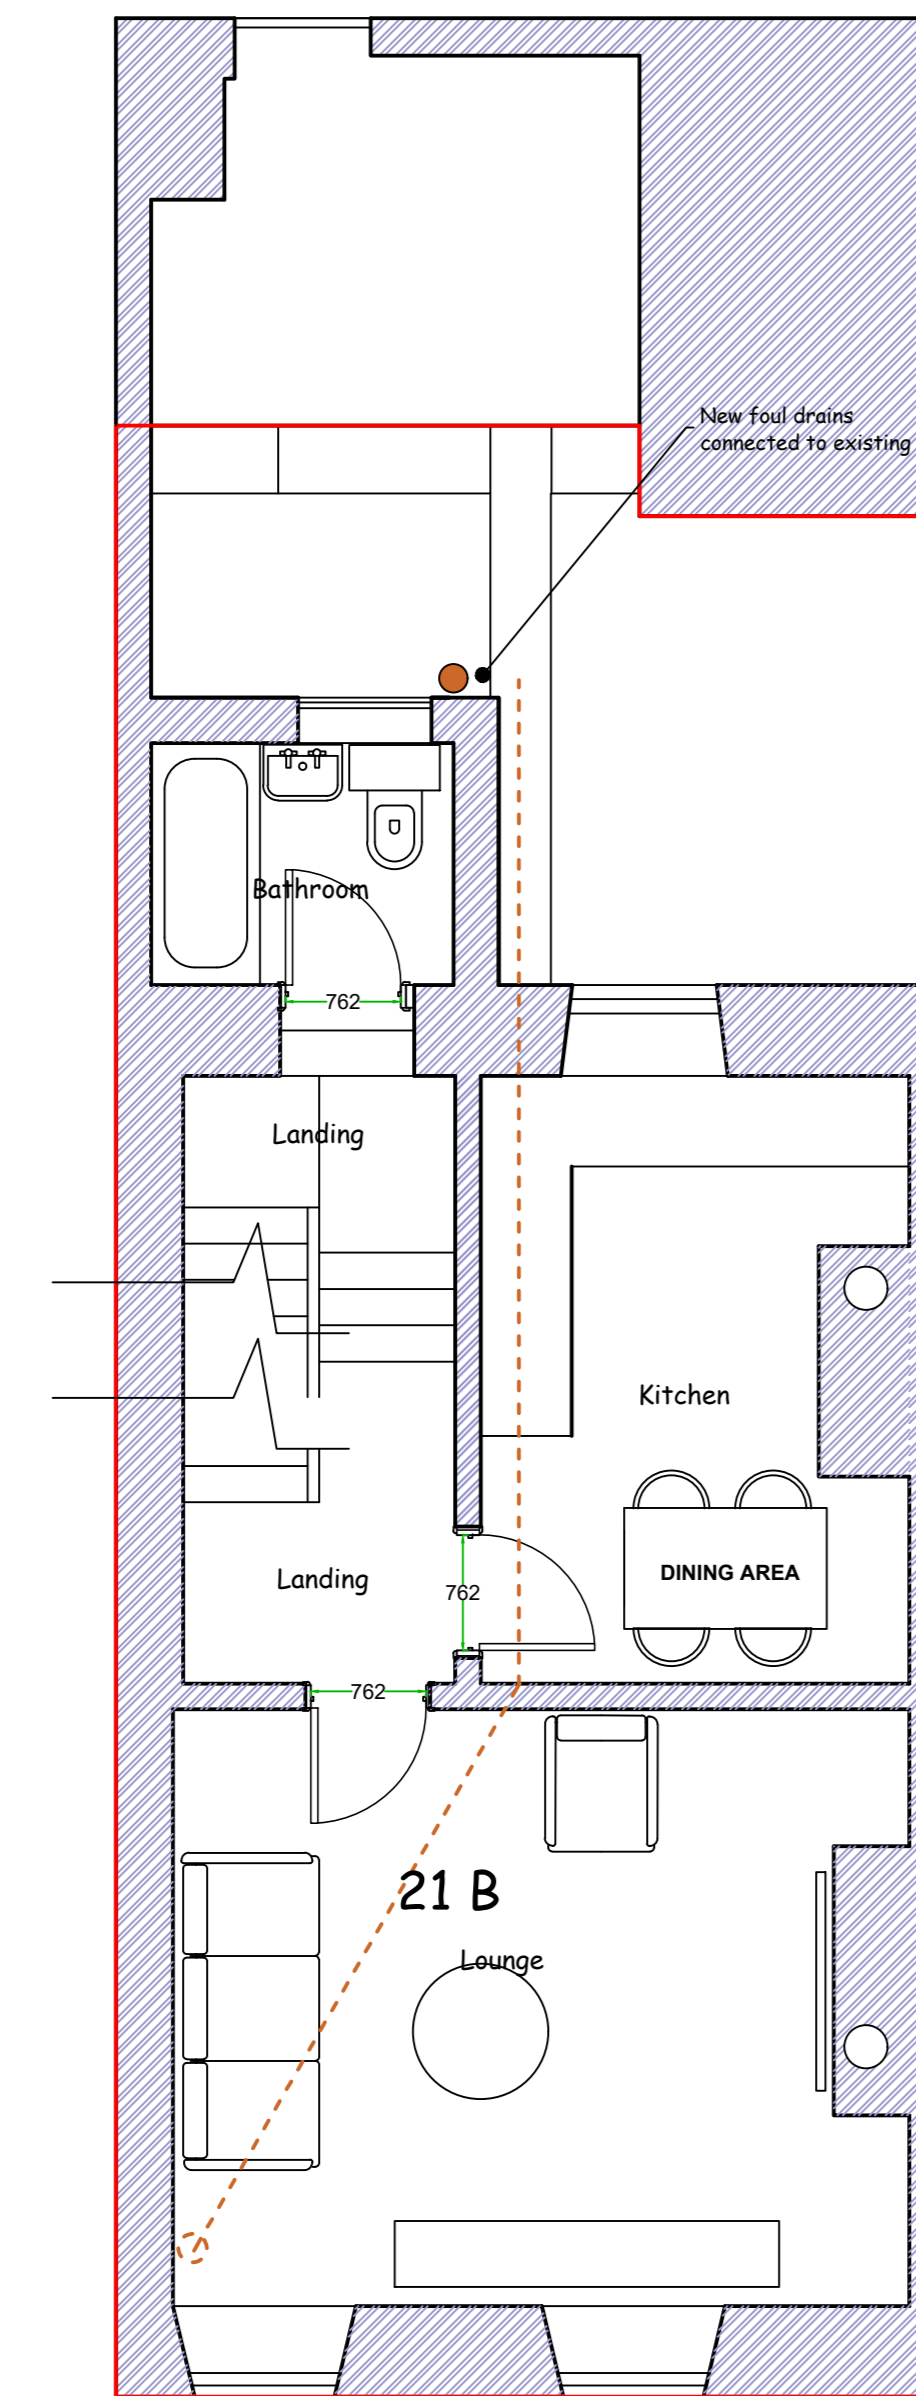


Proposed First Floor Scale 1:50

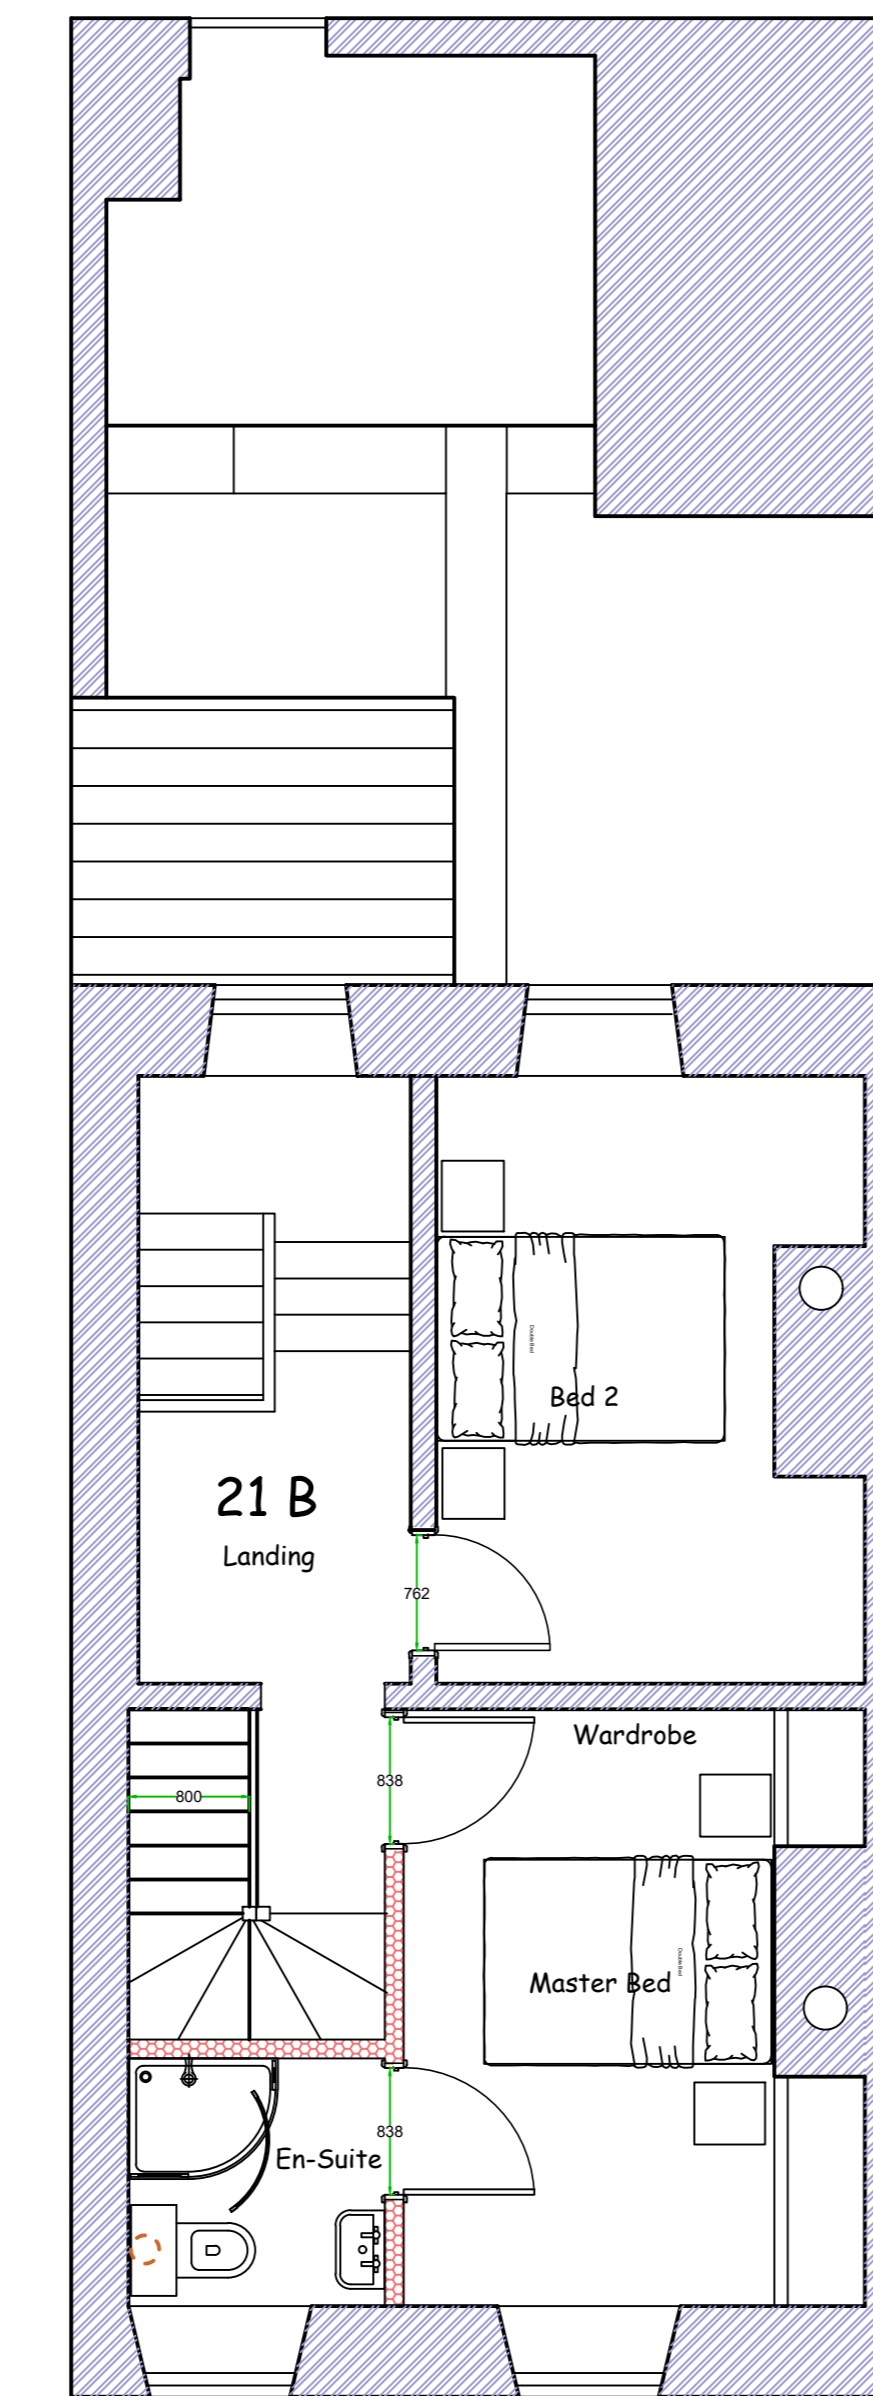

Proposed Second Floor Scale 1:50

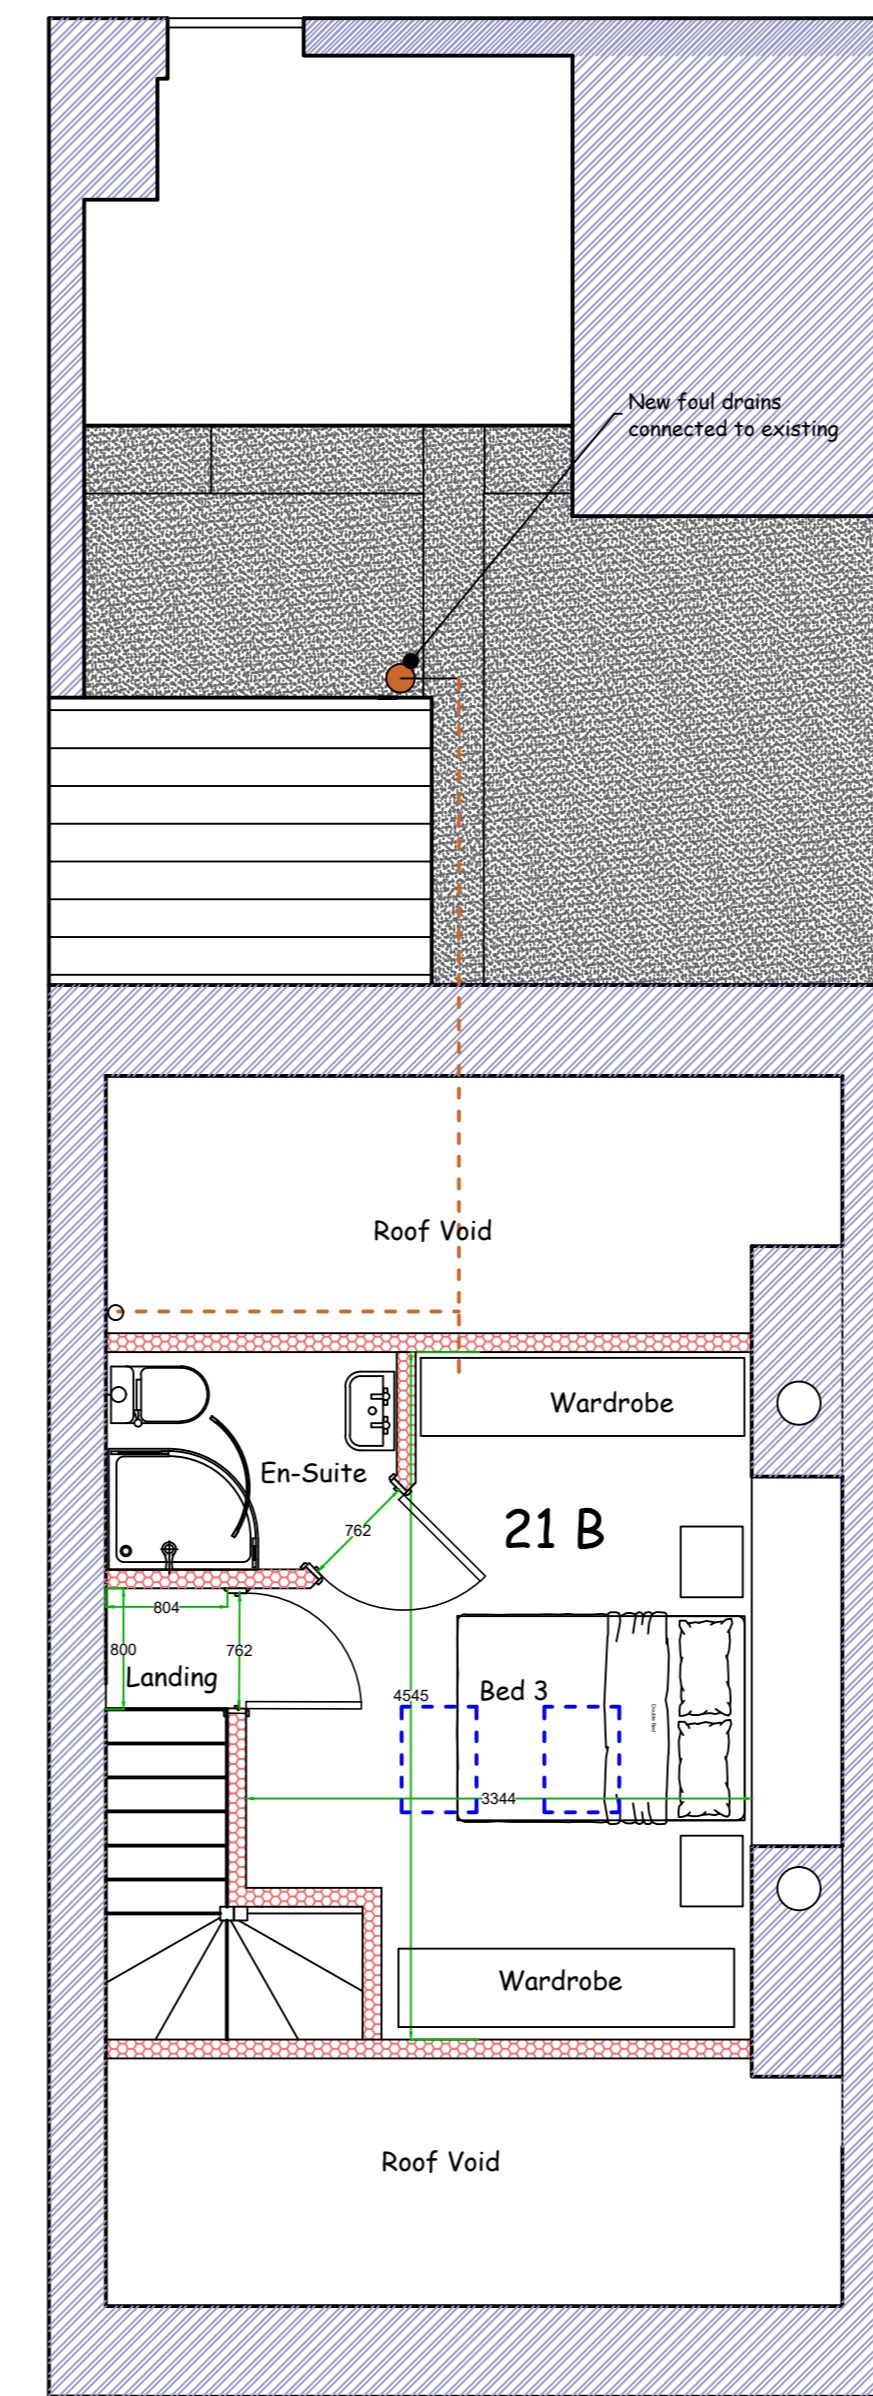

Proposed Attic Floor Scale 1:50

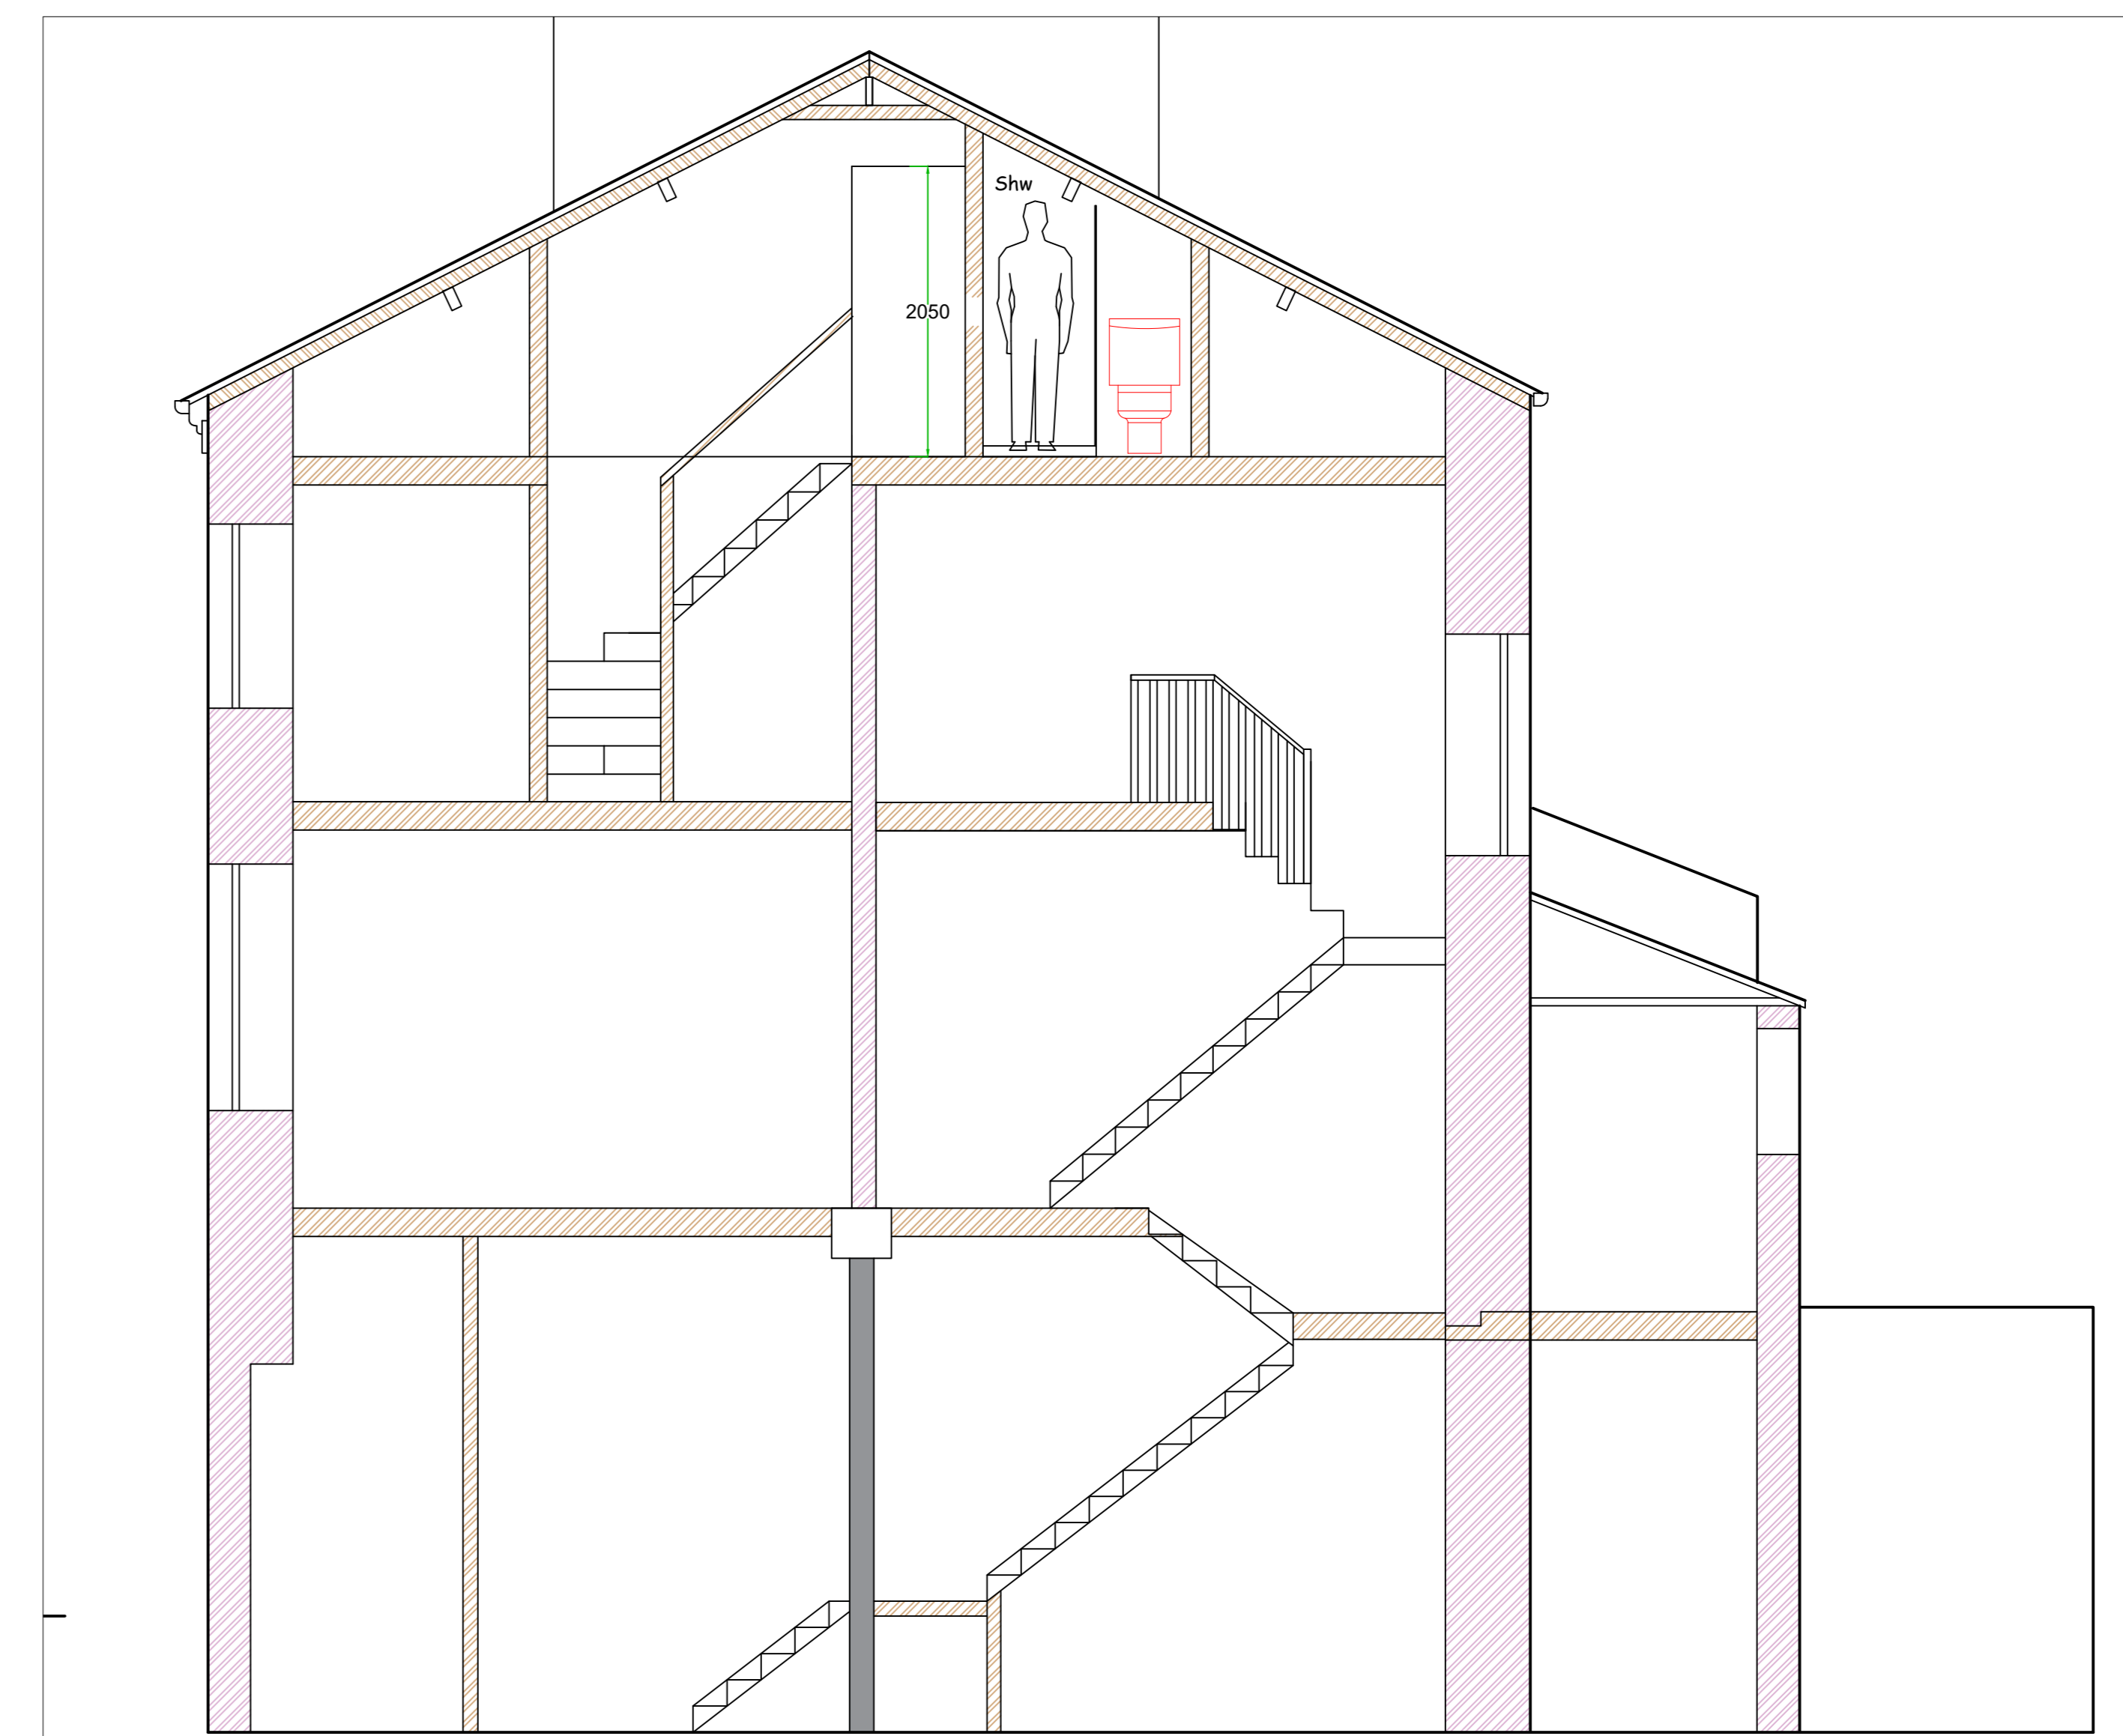

Proposed Section Scale 1:40

**LoftHouse Architectural**  
Complete Architectural Service  
Domestic / Industrial / Commercial / Agricultural

Phone: 07860280074  
E-Mail: tony@lofthousearchitectural.co.uk  
www.lofthousearchitectural.co.uk

CLIENT NAME: **D Forster**

PROJECT TITLE: **Renovations to 21 B (Flat) Church St Whitehaven Cumbria CA28 7EB**

DRAWING TITLE: **Floors/Sections**

DRAWN BY: **Picaso** DATE: **14th May 2026** CHECKED BY: **Angelo**

DRAWING No: **031-32/PR EX FL SEC** REVISION: **A**

SCALE: **As Shown**

REVISION DATE:

This drawing is copyright and not to be copied without written permission from the Architect. Drawings are to be issued in sealed quantities all Architects to be informed in writing of any discrepancies. Work should not proceed until checks are complete.