


DO NOT SCALE: CONTRACTOR TO CHECK ALL DIMENSIONS AND REPORT ANY OMISSIONS OR ERRORS



- KEY**
- Existing Footway
 - Proposed Footway
 - Proposed Tarmacking

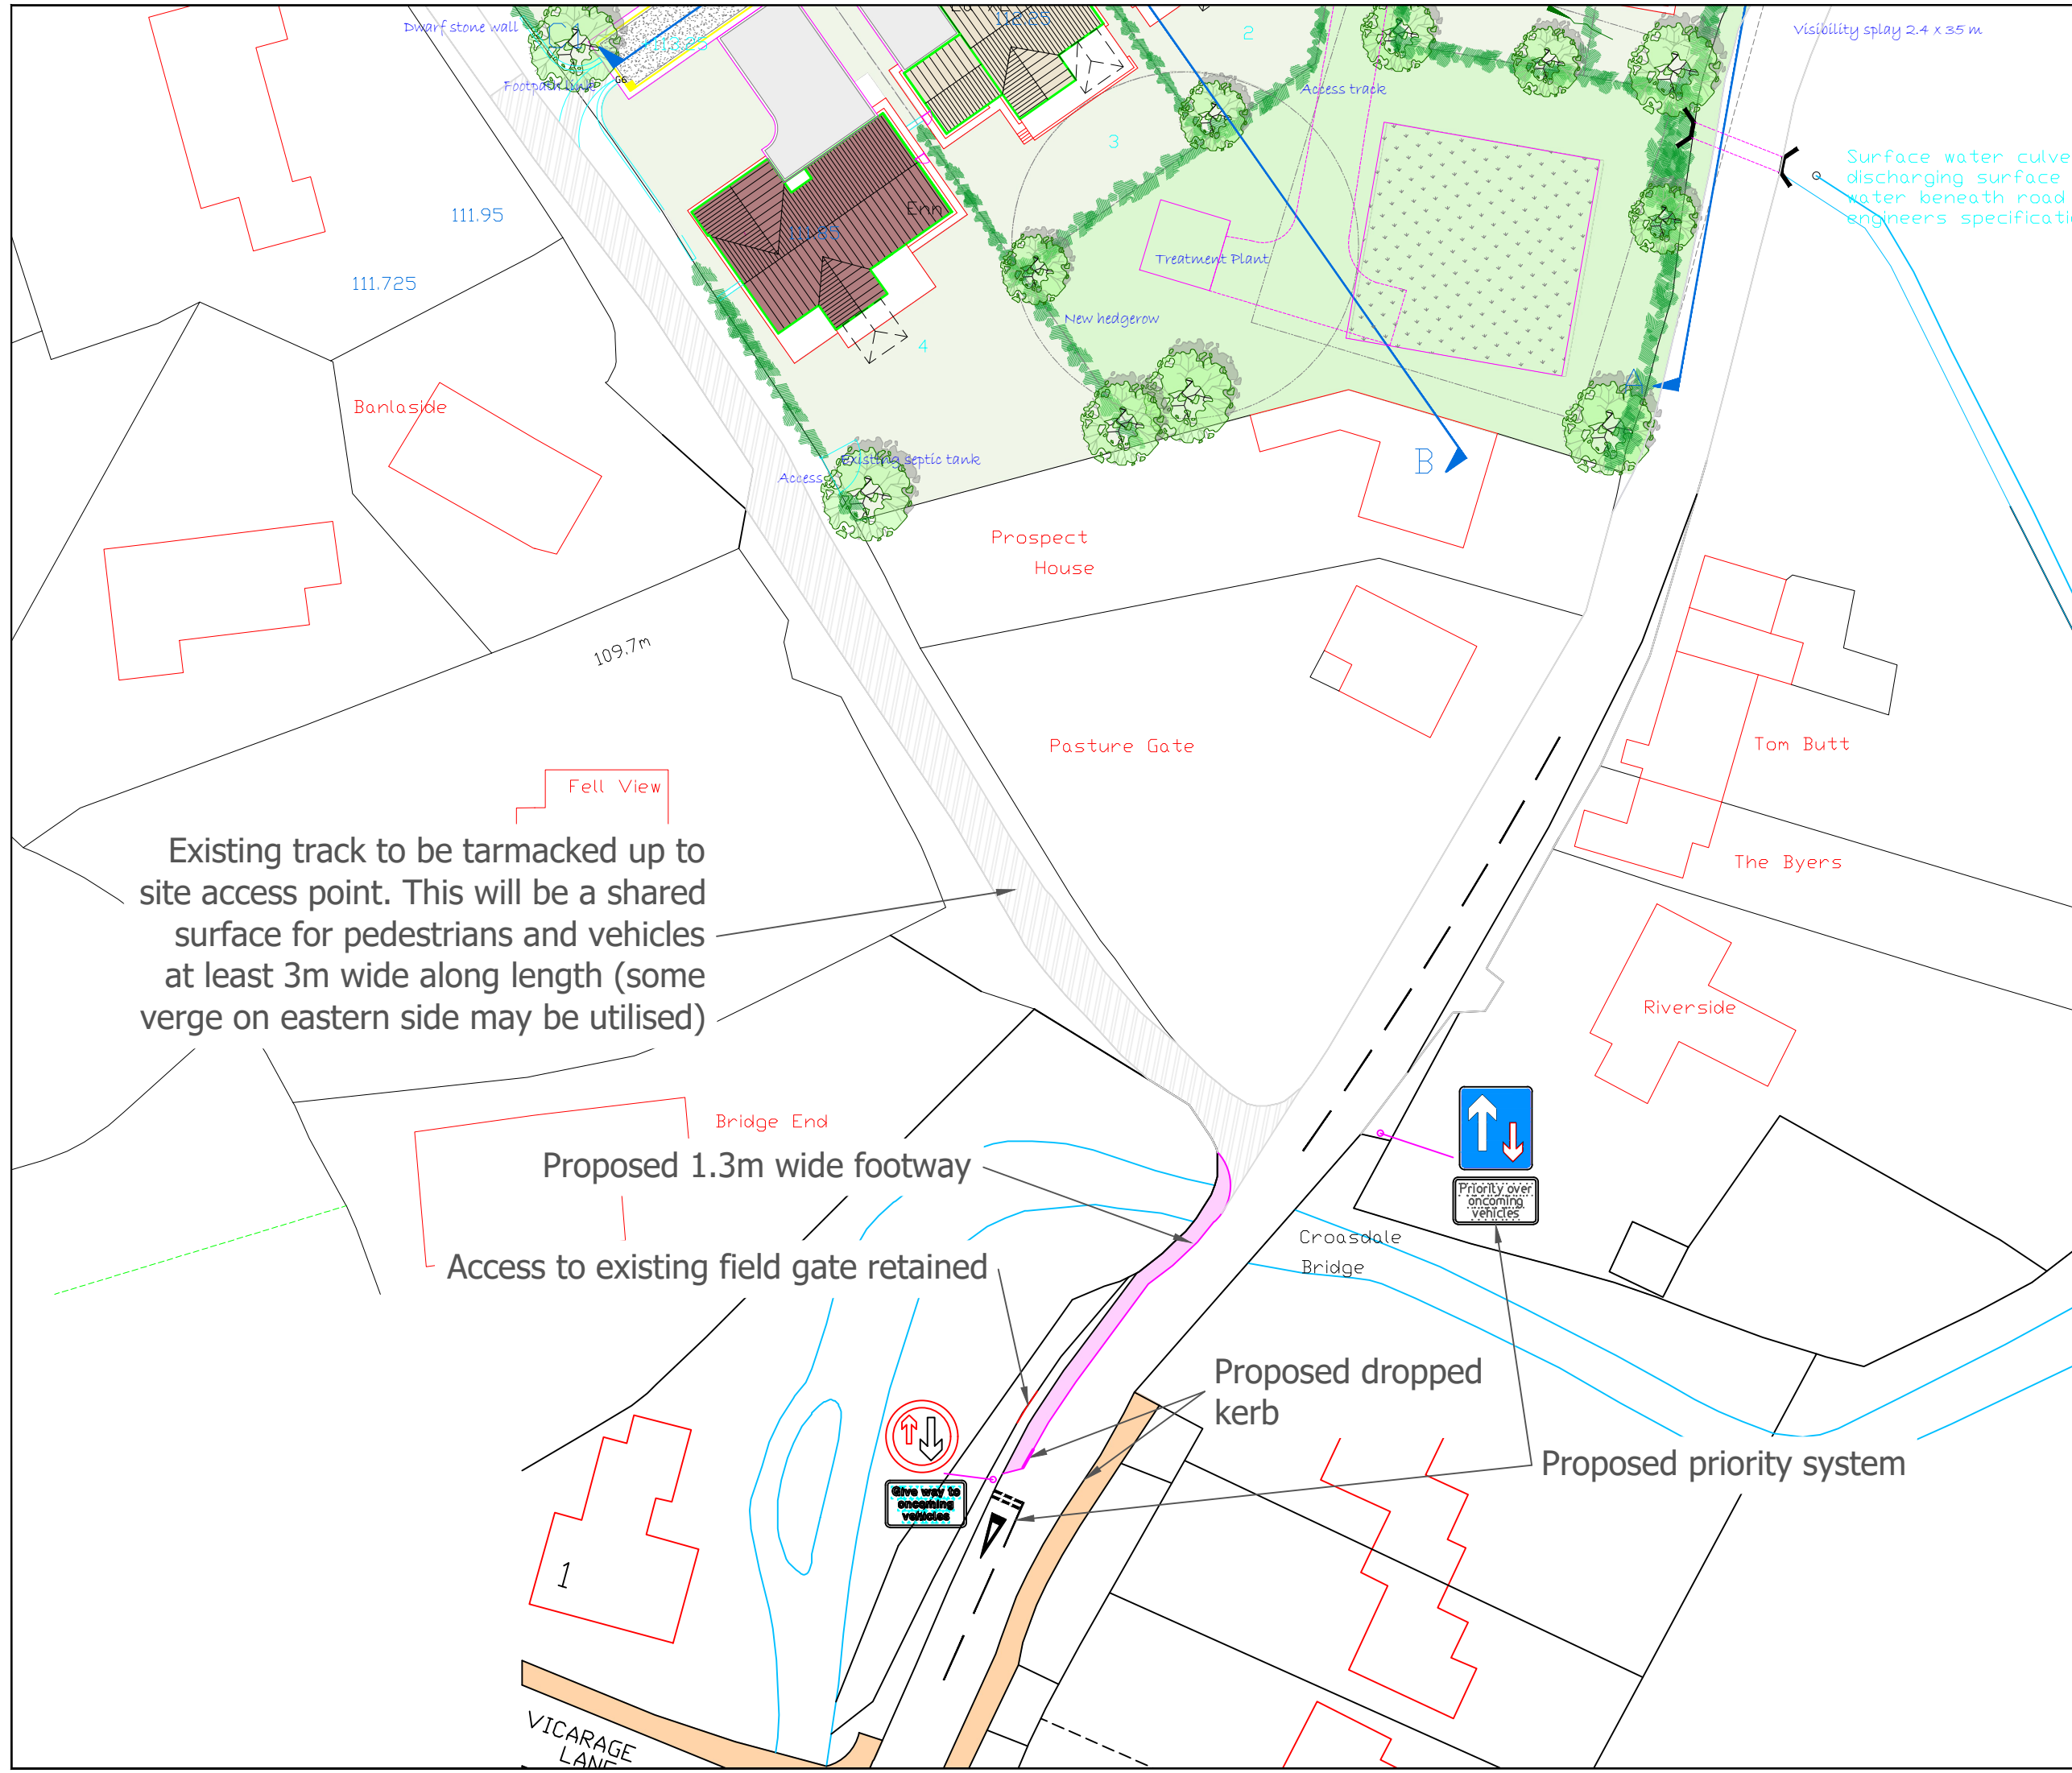

Existing track to be tarmacked up to site access point. This will be a shared surface for pedestrians and vehicles at least 3m wide along length (some verge on eastern side may be utilised)

Proposed 1.3m wide footway
Access to existing field gate retained

Proposed dropped kerb
Proposed priority system

A	FOOTWAY LENGTHENED AND NARROWED	EB	NB	NB	17.10.19
REV	DESCRIPTION	BY	CHK	APP	DATE

Client:
TERATUS LTD

LAKELAND BUSINESS PARK
LAMPLUGH ROAD
COCKERMOUTH
CA13 0QT

TEL: +44 (0)1900 898 600
FAX: +44 (0)1900 826 324
e-mail: cumbria@wyg.com



Project:
**LAND ADJACENT TO KIRKLAND ROAD
ENNERDALE BRIDGE**

Drawing Title:
**PROPOSED FOOTWAY
OVER CROASDALE BRIDGE**

Scale @ A3	Drawn	Date	Checked	Date	Approved	Date
1:500	EB	13.08.19	NB	13.08.19	NB	13.08.19
Project No.	Office	Type	Drawing No.	Revision		
A103748	91	18	C002	A		